
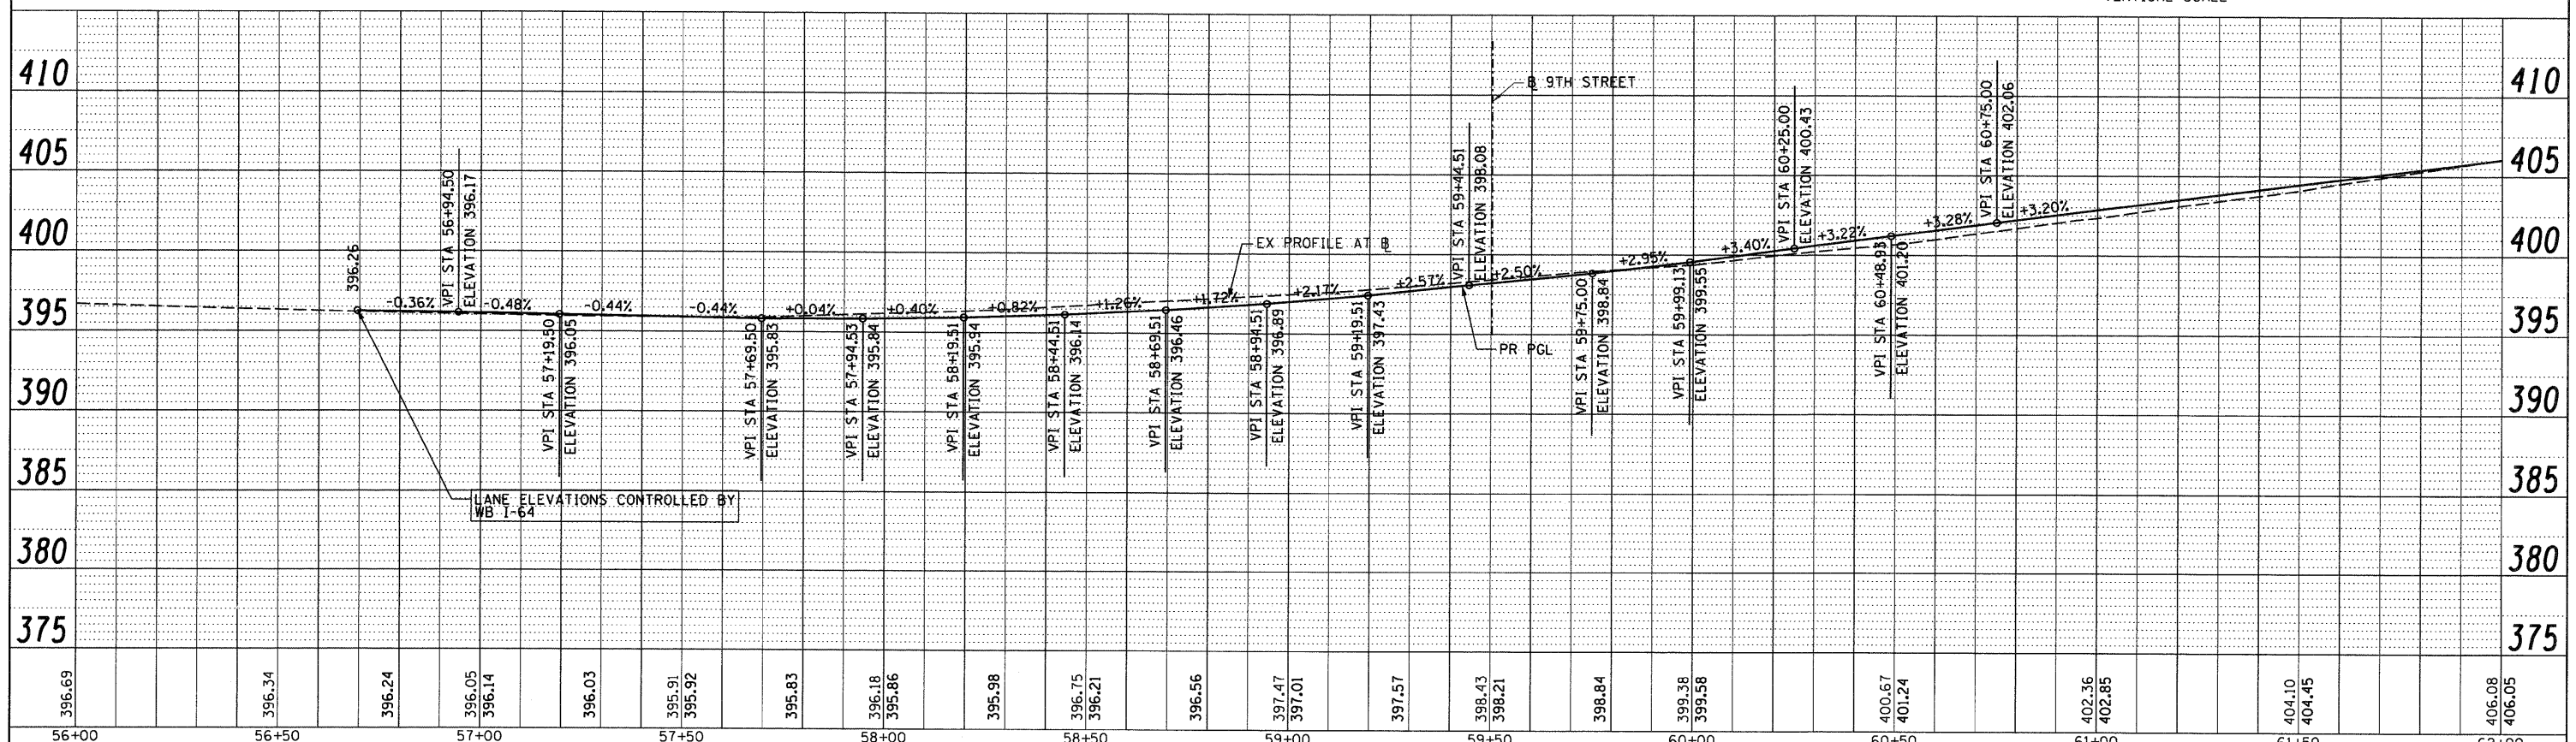
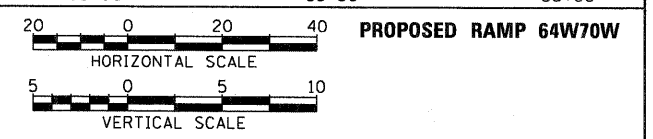


| | | |
|-----------|---------------|------|
| PLAN | SURVEYED | DATE |
| NOTE BOOK | ALIGNED | BY |
| NO. | CHKD | |
| | PT. OF WAY | |
| | CHECKED | |
| | NO. | |
| | ADD FILE NAME | |

| | | |
|-----------|-----------|------|
| PROFILE | SURVEYED | DATE |
| NOTE BOOK | GRADES | BY |
| NO. | CHKD | |
| | STRUCTURE | |
| | NOTATION | |
| | CRPG | |

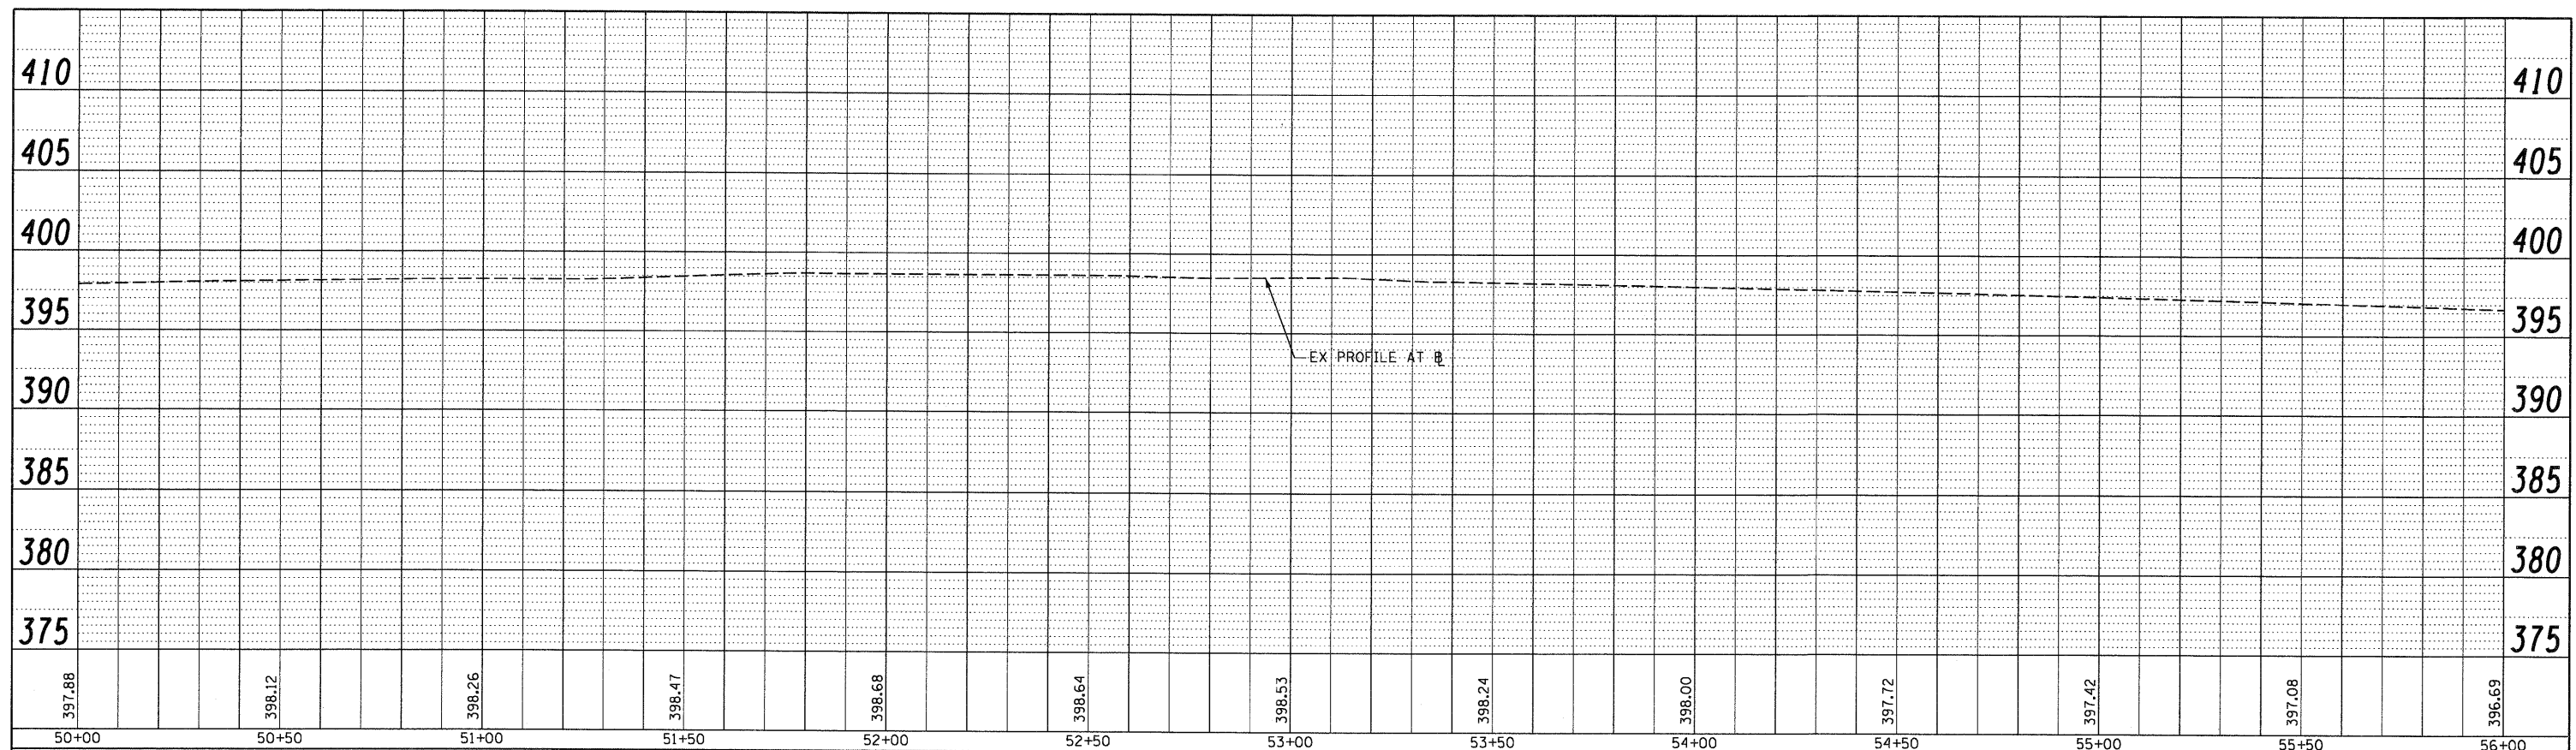

| | | | | | | | | | | |
|---|-----------------------|----------------|-----------|---|--------------------------------------|------------------------|---------------------------|--------|--------------|-----------|
| FILE NAME = DBTRI-76C52-Sht-Pr of 64W70W-01.dgn | USER NAME = searab | DESIGNED - SH | REVISED - | STATE OF ILLINOIS DEPARTMENT OF TRANSPORTATION | ROADWAY PROFILE - RAMP 64W70W | F.A. RTE. | SECTION | COUNTY | TOTAL SHEETS | SHEET NO. |
| PLOT SCALE = 40,000' / in. | PLOT DATE = 1/24/2012 | DRAWN - PHP | REVISED - | | | • 82-1-R(A), 82-1-R(B) | ST. CLAIR | 629 | 112 | |
| | | CHECKED - DBM | REVISED - | | | • 64/998/70 | CONTRACT NO. 76C52 | | | |
| | | DATE - 1-20-12 | REVISED - | | | FED. ROAD DIST. NO. | ILLINOIS FED. AID PROJECT | | | |

SCALE: H: 20 V: 5 SHEET NO. 1 OF 2 SHEETS STA. 56+69.50 TO STA. 62+00