

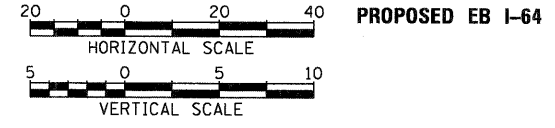


PLAN	SURVEYED	BY	DATE
NO.	ALIGNED		
	CHECKED		
	FILE		
	NAME		

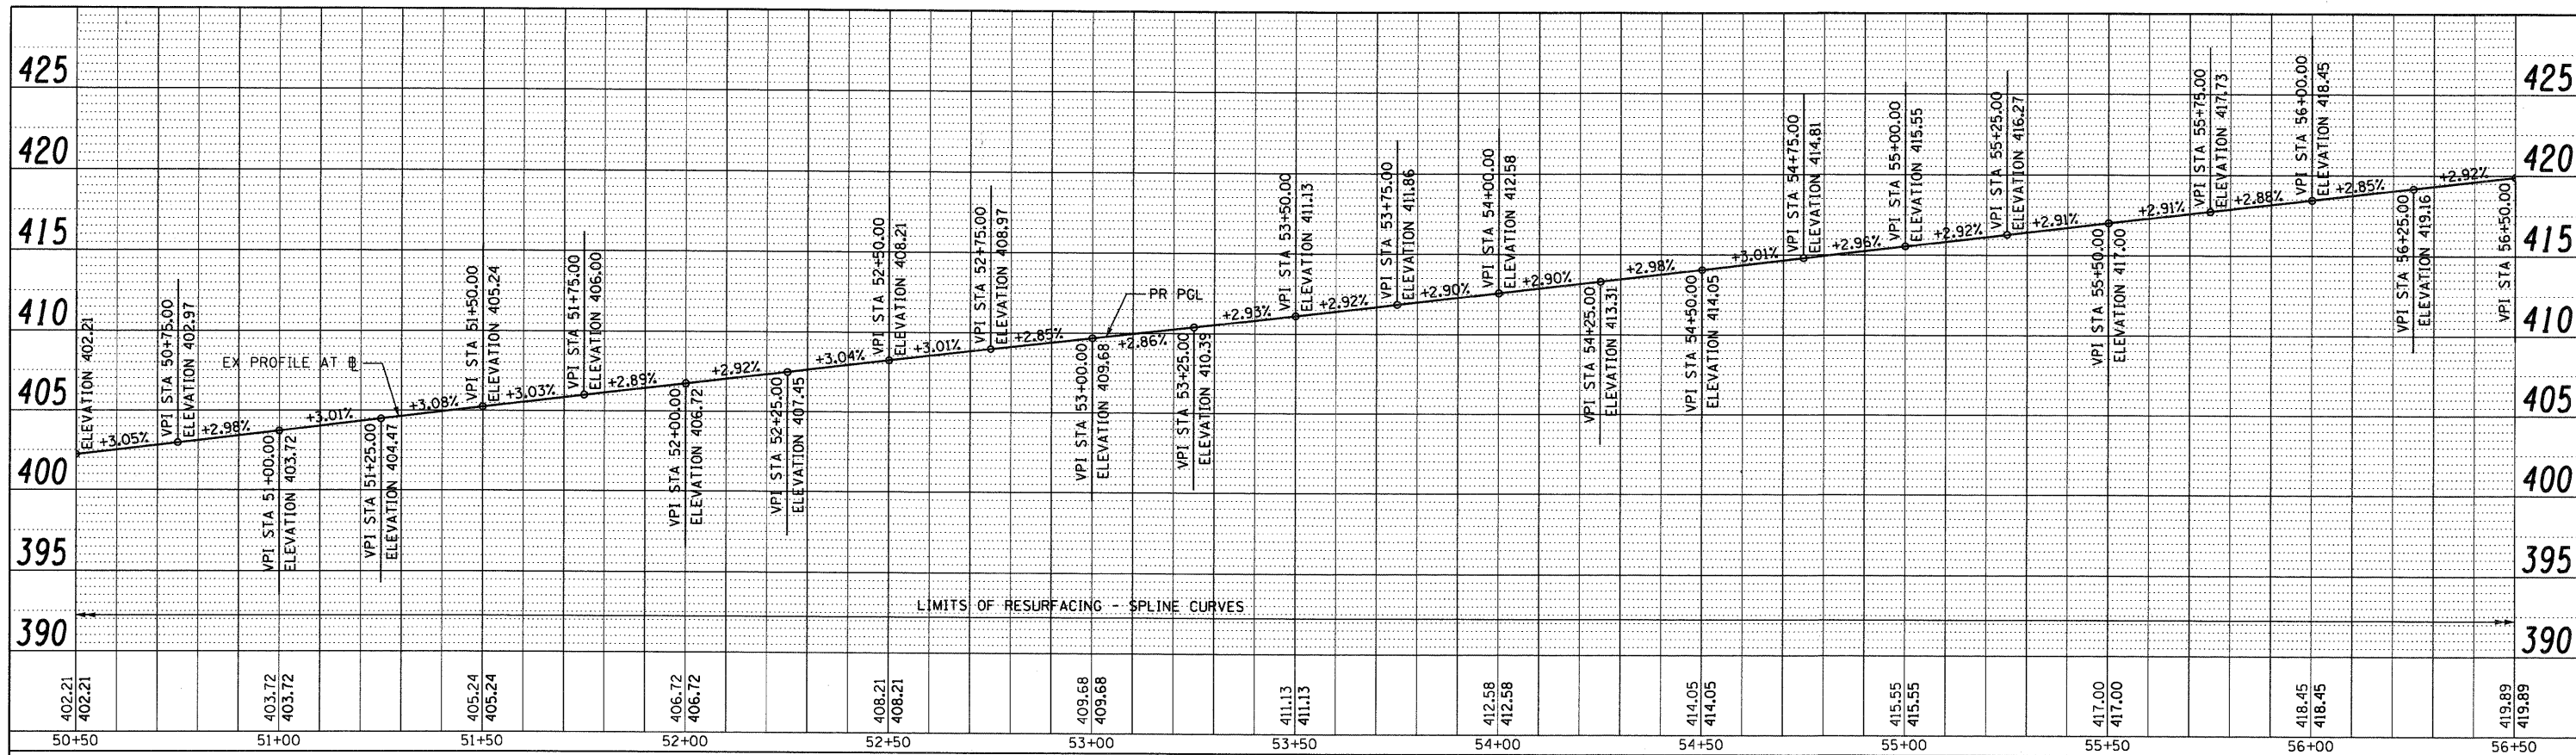

PROFILE	GRADES	BY	DATE
NO.	CHECKED		
	PLOTTED		
	FILE		
	NAME		

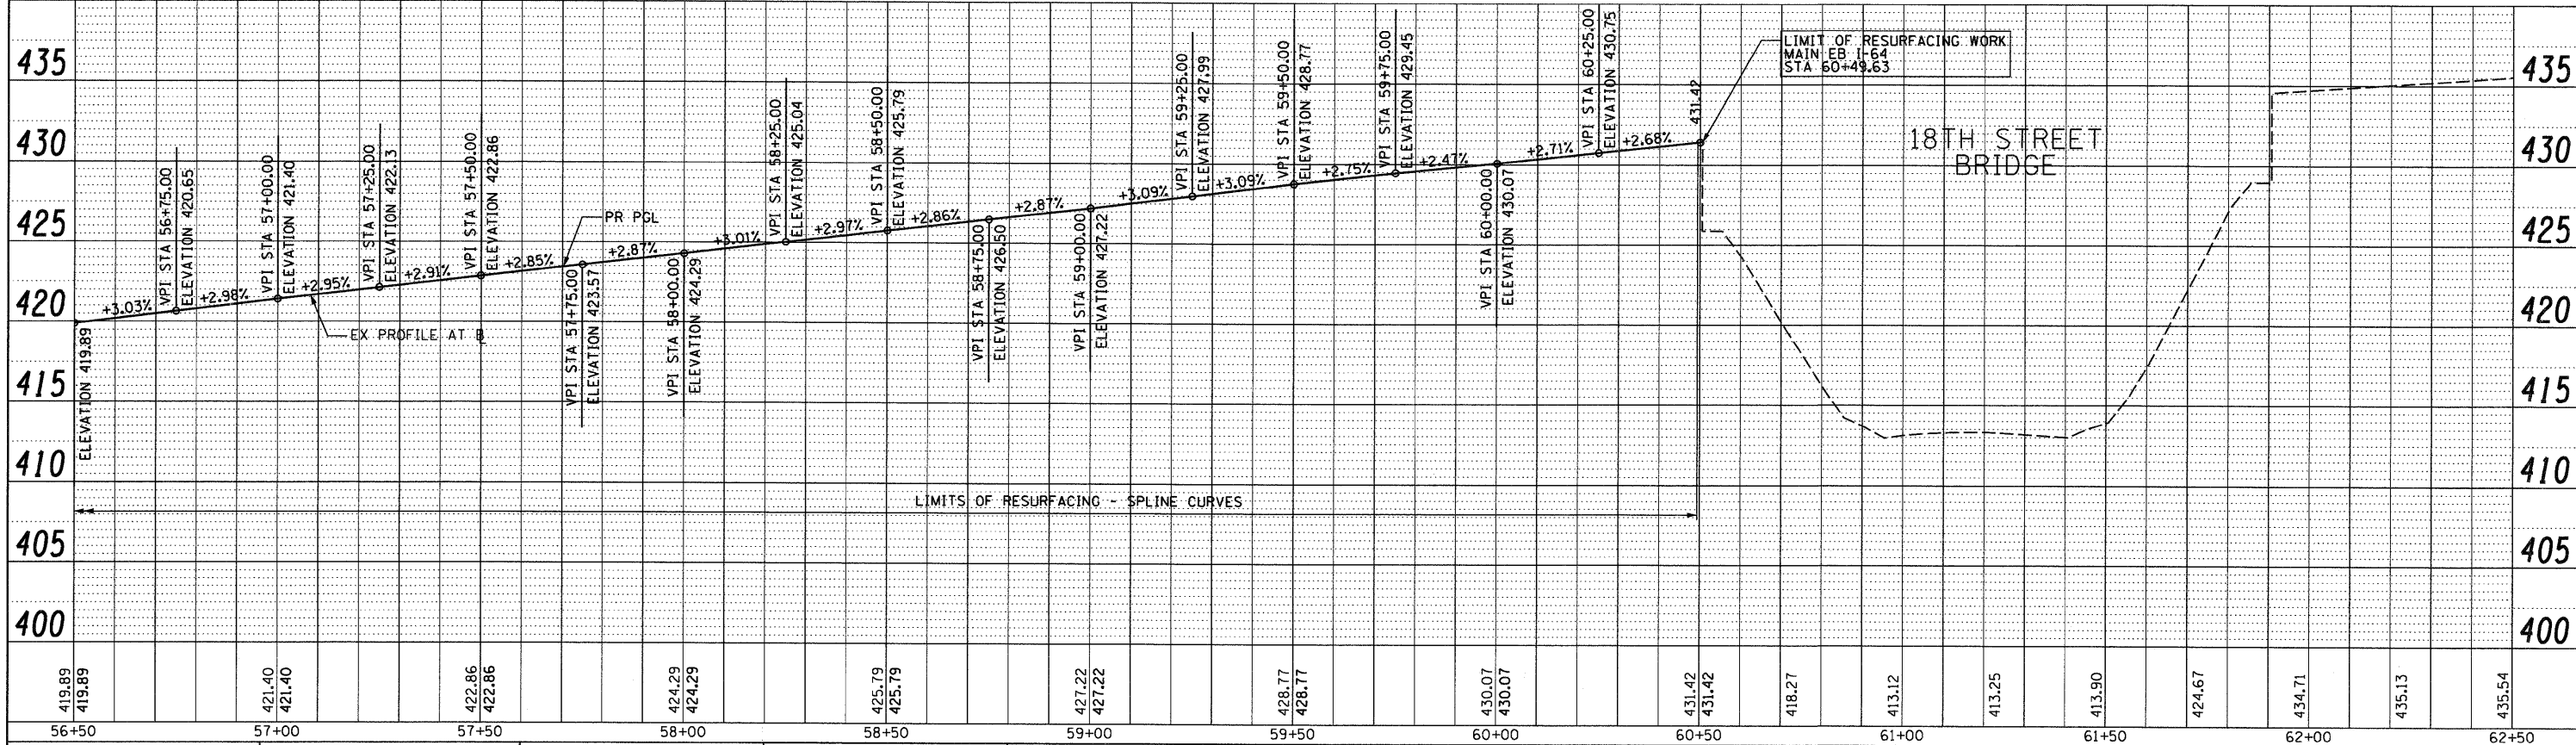

FILE NAME = DBT-r1-76C52-ent-Prof-64E-03.dgn	USER NAME = searsb	DESIGNED - SH	REVISED -	STATE OF ILLINOIS DEPARTMENT OF TRANSPORTATION	ROADWAY PROFILE EB I-64	F.A. RTE.	SECTION	COUNTY	TOTAL SHEETS
PLOT SCALE = 1/24/2012	DATE = 1-20-12	DRAWN - PHP	REVISED -			82-1-RA, 82-1-RIB	ST. CLAIR	629	116
		CHECKED - DBM	REVISED -			64/998/70	CONTRACT NO. 76C52		
		DATE = 1-20-12	REVISED -			FED. ROAD DIST. NO.	ILLINOIS FED. AID PROJECT		

SCALE: H: 20 V: 5 SHEET NO. 3 OF 3 SHEETS STA. 50+50 TO STA. 60+49.63