

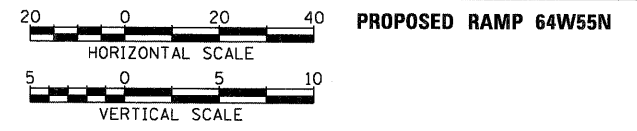


DATE	
BY	
PLAN	
GRADES CHECKED	
ALIGNED CHECKED	
NO. _____	
NOTE BOOK	
NO. _____	
ROAD FILE NAME	

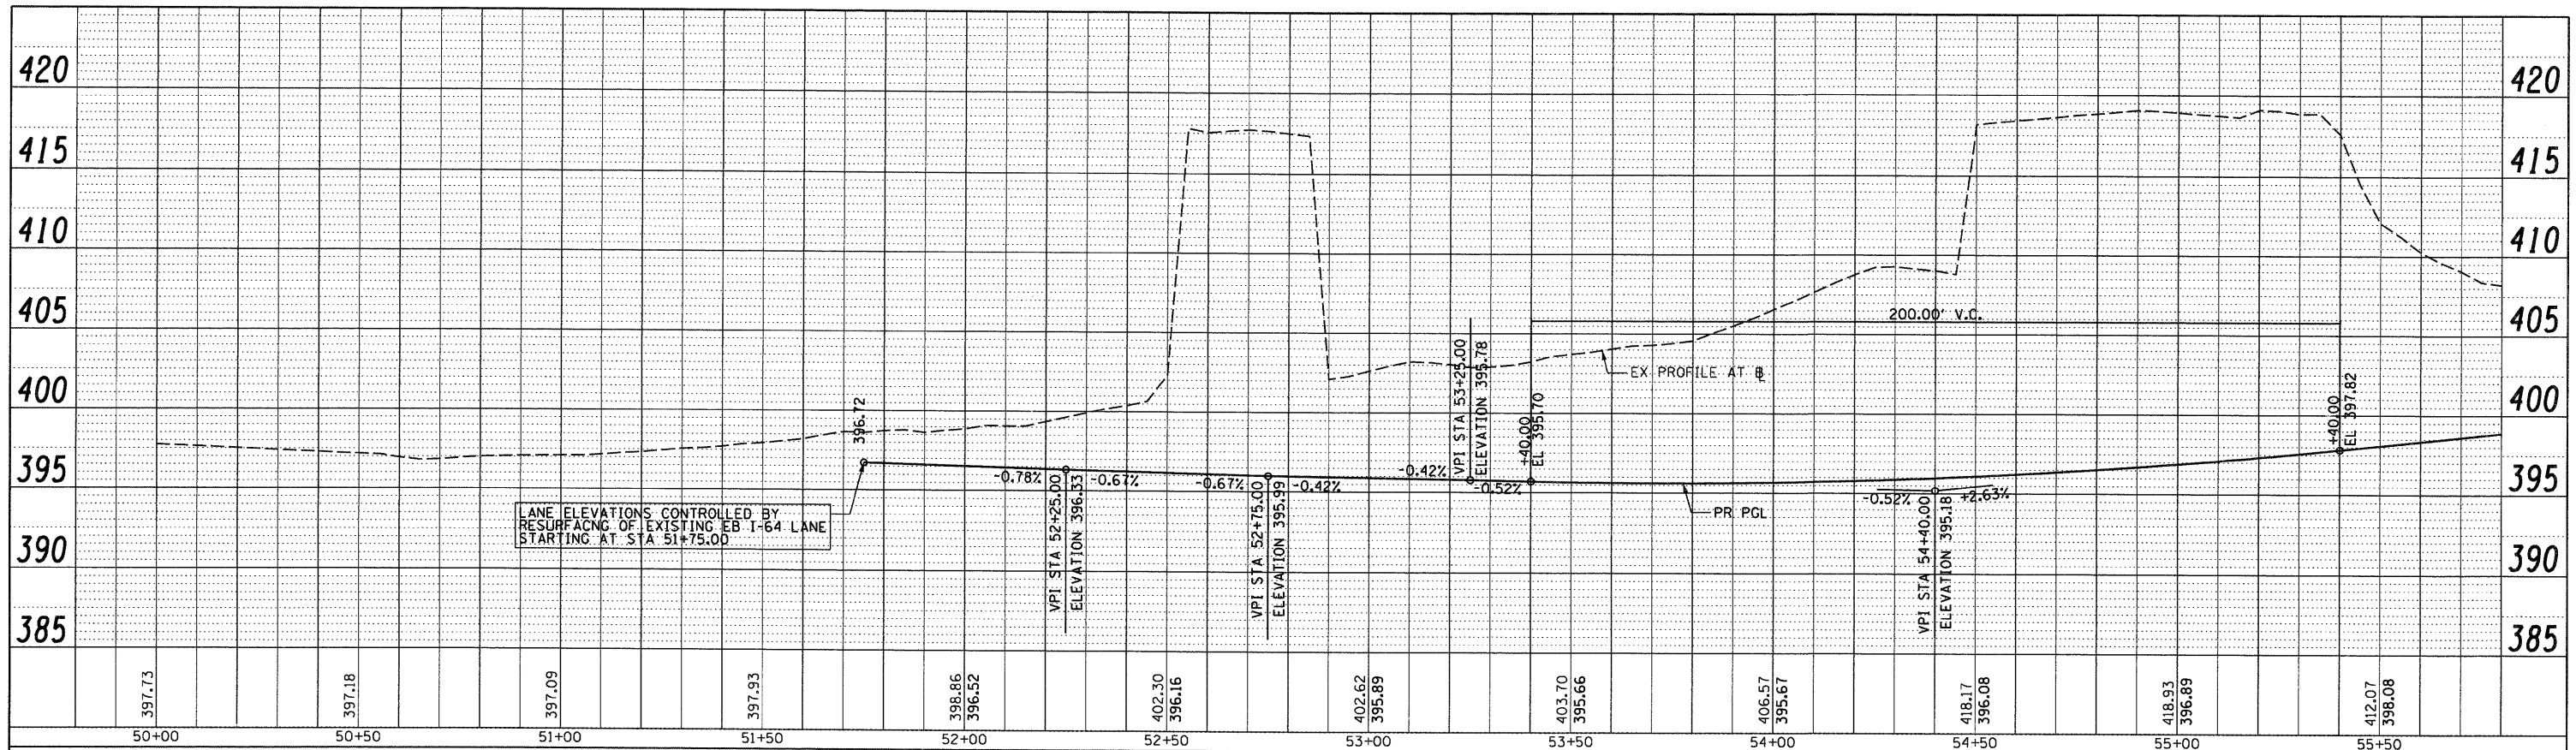

DATE	
BY	
PROFILE	
GRADES CHECKED	
ALIGNED CHECKED	
NO. _____	
NOTE BOOK	
NO. _____	
ROAD FILE NAME	

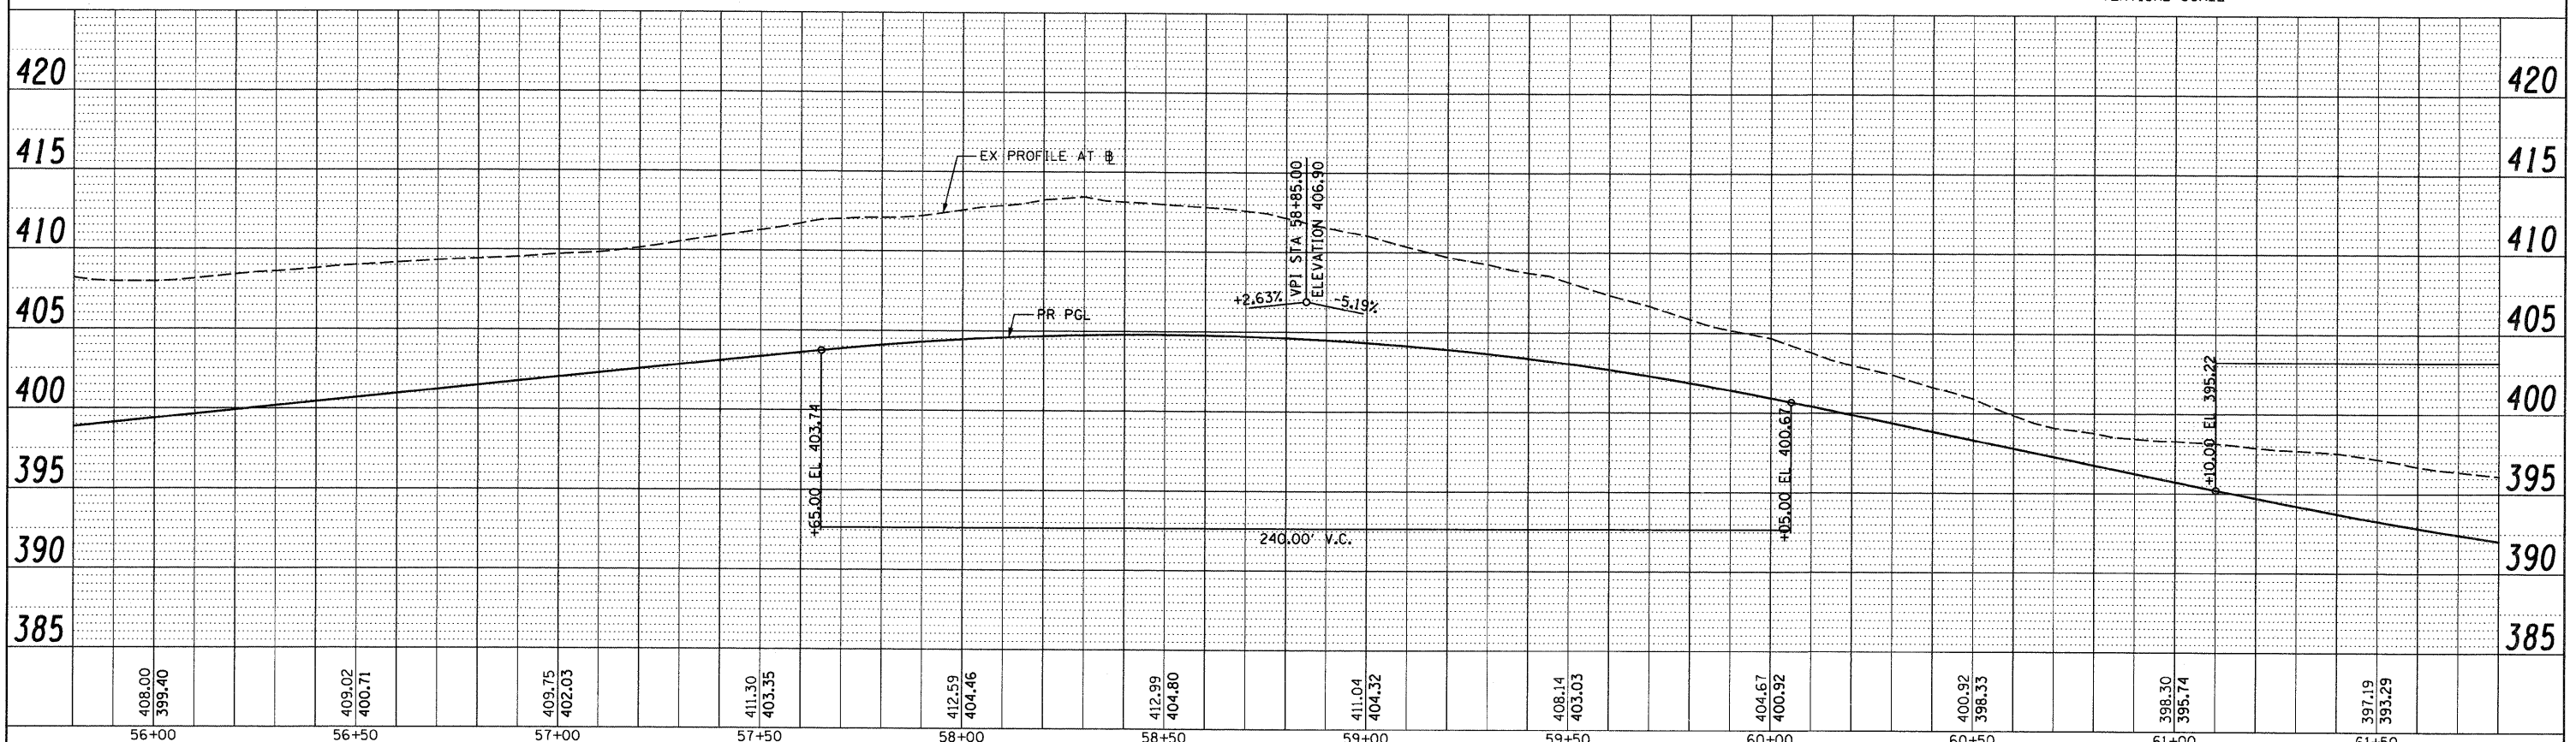

FILE NAME - DBT11-76C52-sht-Prof-64W55N-01.dgn	USER NAME - searb	DESIGNED - SH	REVISED -	<b>STATE OF ILLINOIS DEPARTMENT OF TRANSPORTATION</b>	<b>ROADWAY PROFILE RAMP 64W55N</b>	F.A. RTE. *	SECTION	COUNTY	TOTAL SHEETS	SHEET NO.
PLOT SCALE = 40.0000' / in.	PLOT DATE = 1/24/2012	DRAWN - PHP	REVISED -			82-1-(R(A), 82-1-(R(B))	ST. CLAIR	629	120	
		CHECKED - DBM	REVISED -			64/998/70			CONTRACT NO. 76C52	
		DATE - 1-20-12	REVISED -			FED. ROAD DIST. NO.	ILLINOIS FED. AID PROJECT			