
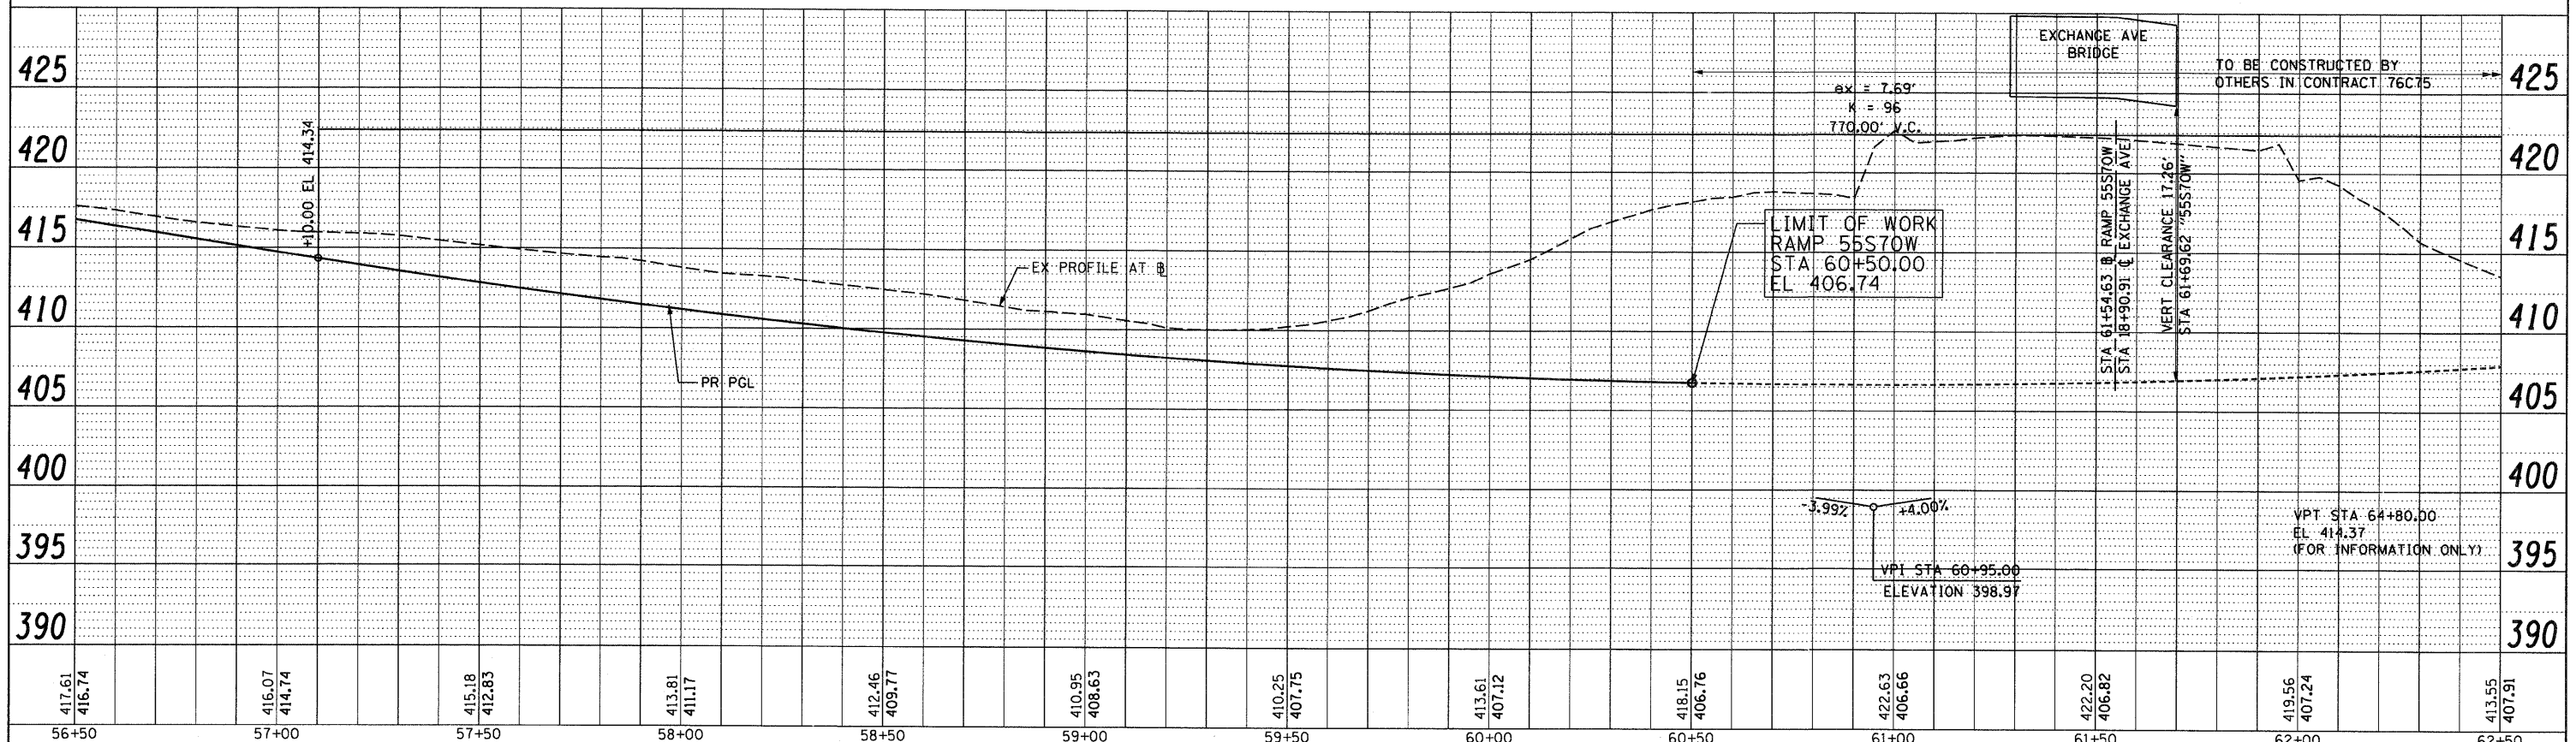


PLAN	SURVEYED	DATE
	NOTE BOOK	
	PT. OF WAY CHECKED	
	PAID FILE NAME	
	NO.	

PROFILE	SURVEYED	DATE
	GRADES CHECKED	
	BLM. NOTED	
	STRUCTURE NOTATIONS CHECKED	
	NO.	

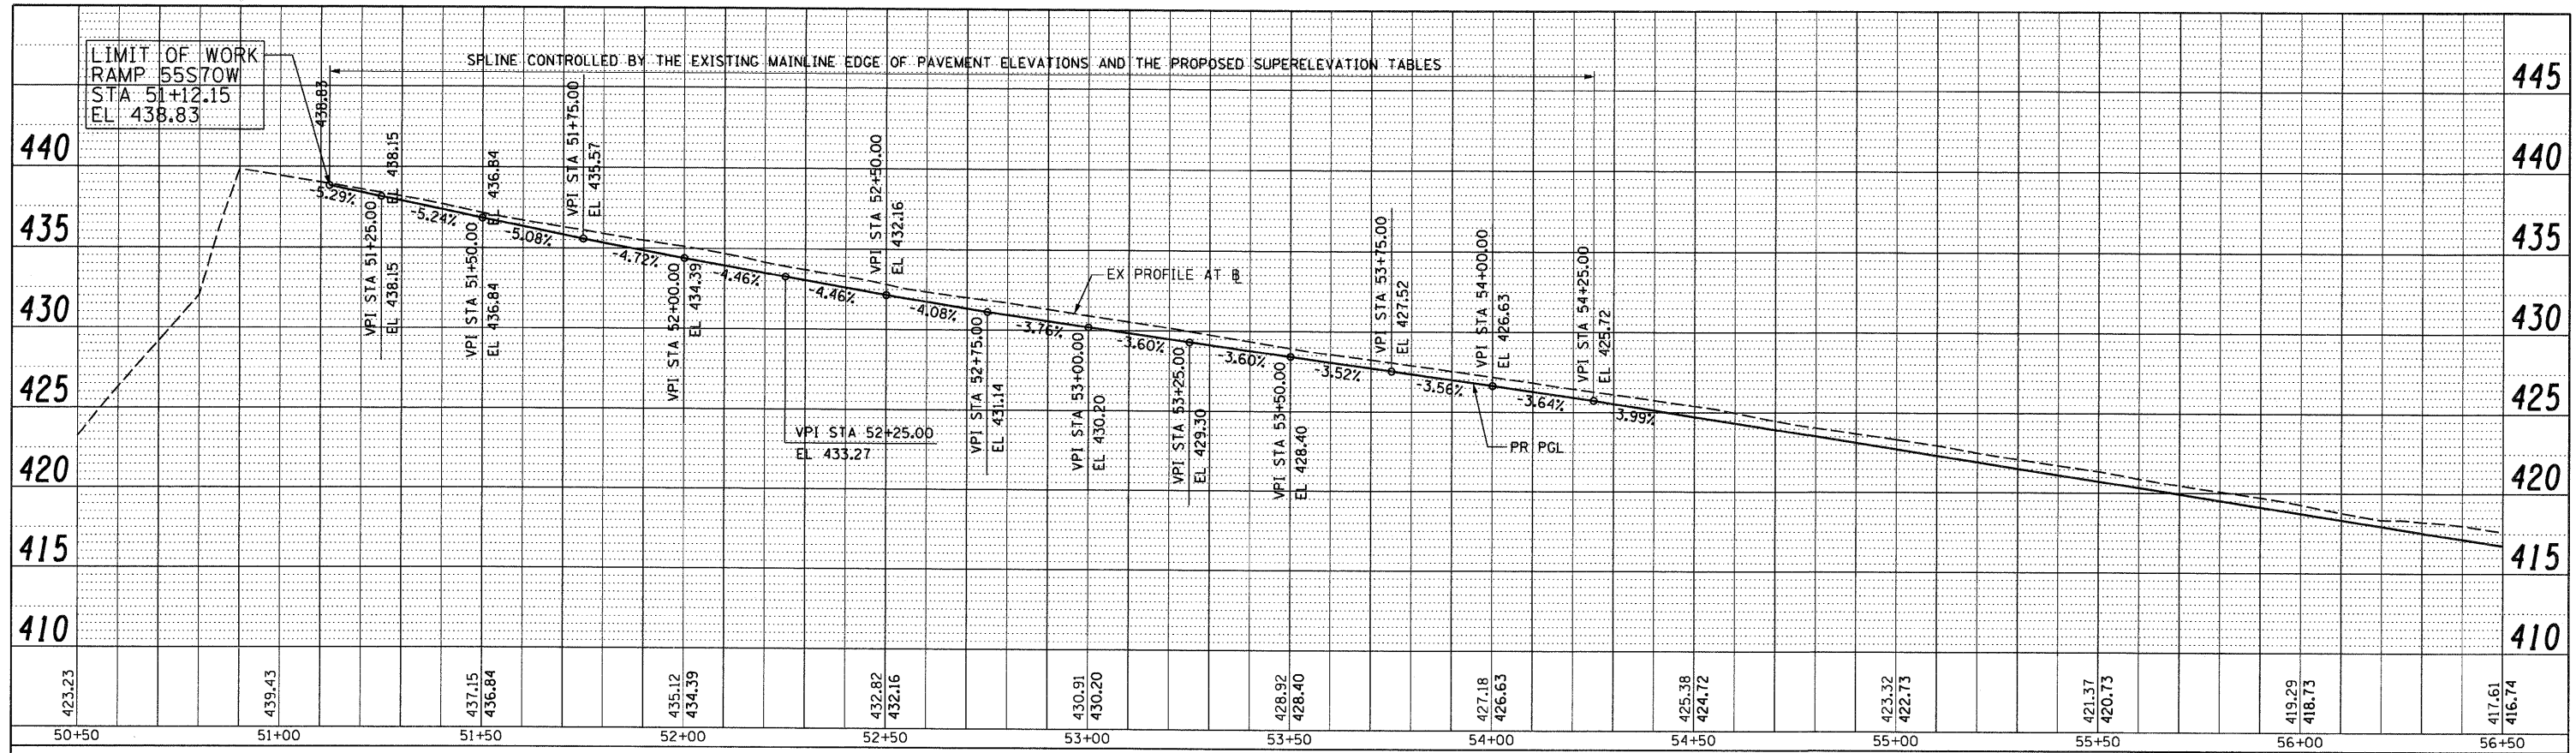

FILE NAME = DBTRI-76C52-5ht-Prof-55S70W-01.dgn	USER NAME = sea-sb	DESIGNED - KM	REVISED -	<b>STATE OF ILLINOIS DEPARTMENT OF TRANSPORTATION</b>	<b>ROADWAY PROFILE - RAMP 55S70W</b>		F.A. RTE. 82-1-R(A), 82-1-R(B)	COUNTY ST. CLAIR	TOTAL SHEETS 128	SHEET NO. 128
PLOT SCALE = 48.000' / 1"	CHECKED - DBM	REVISIED -	REVISIED -		SCALE: H: 20 V: 5	SHEET NO. 1 OF 1 SHEETS	STA. 51+12.15 TO STA. 60+50	CONTRACT NO. 76C52		
PLOT DATE = 1/24/2012	DATE - 1-20-12	REVISIED -	REVISIED -				FED. ROAD DIST. NO. ILLINOIS FED. AID PROJECT			