

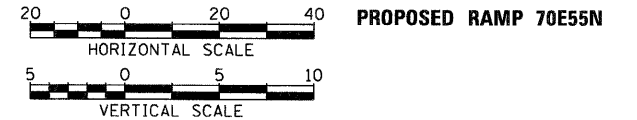


PLAN	DATE
BY	
SAVED	
ALIGNMENT CHECKED	
NOTE BOOK	
NO.	
FILE NAME	

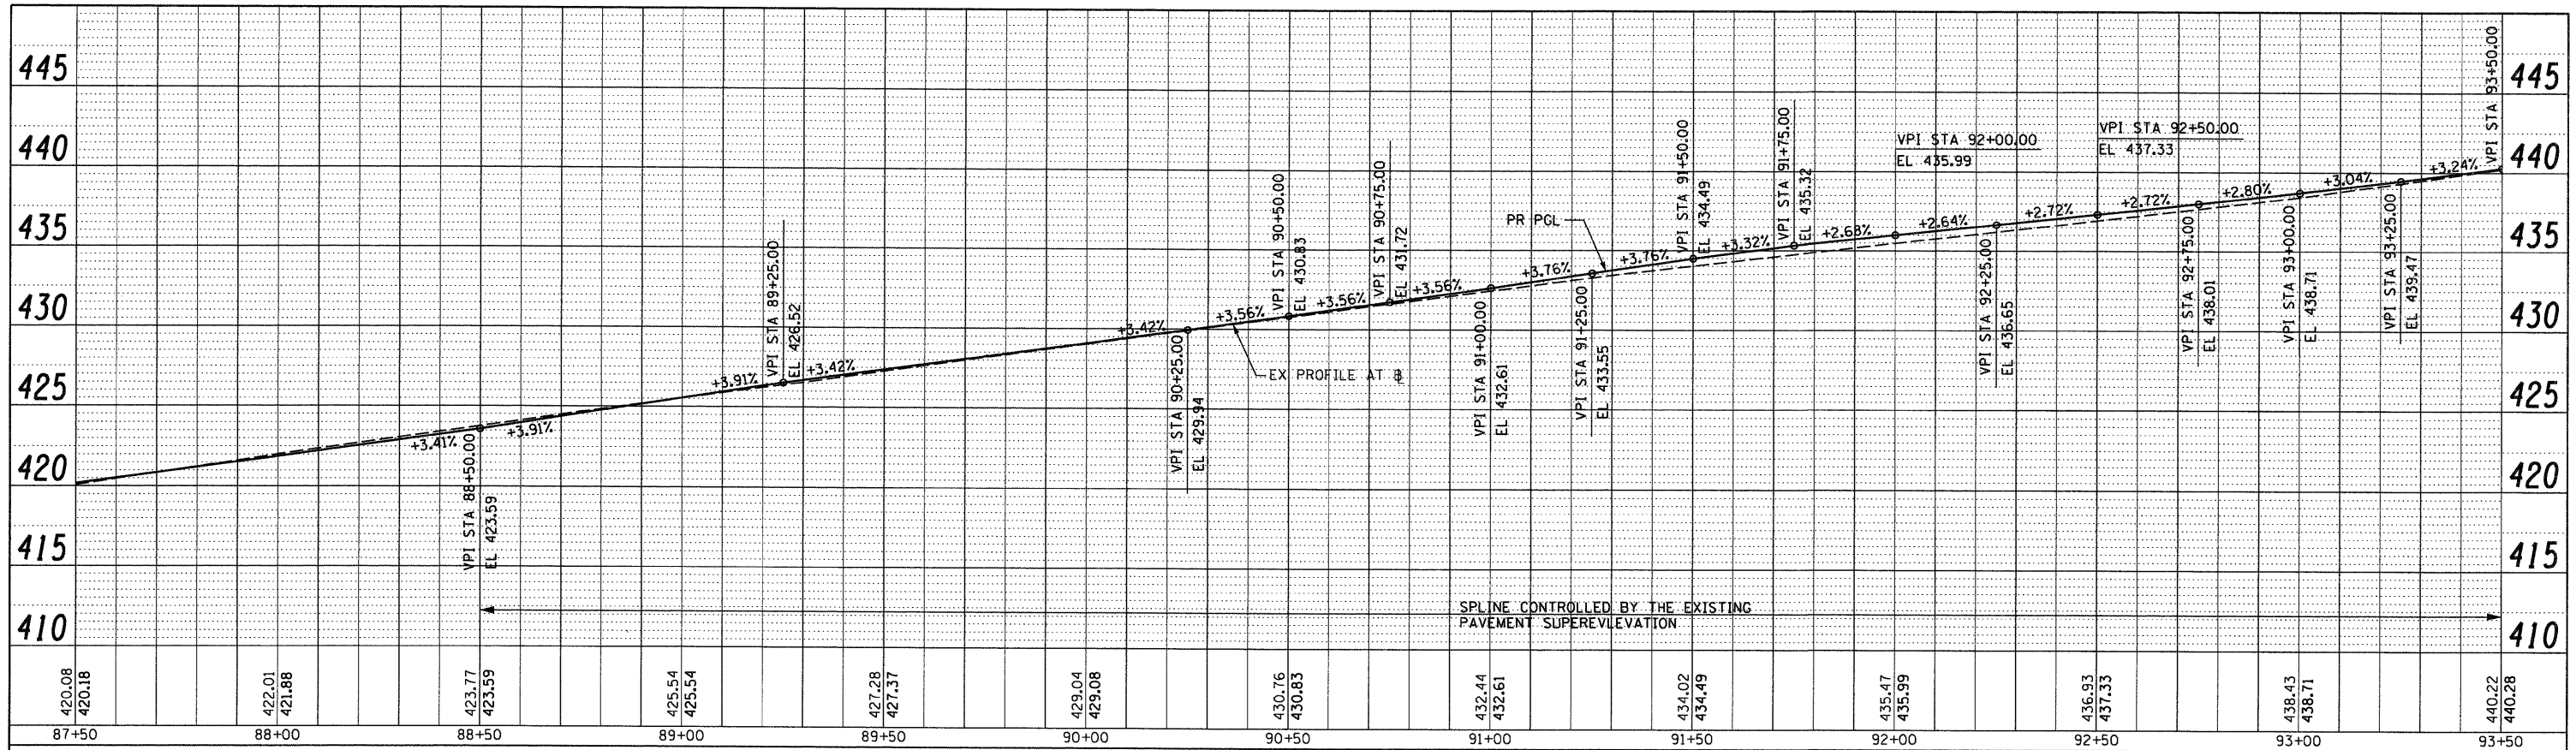

PROFILE	DATE
BY	
GRADES CHECKED	
NOTE BOOK	
NO.	
FILE NAME	

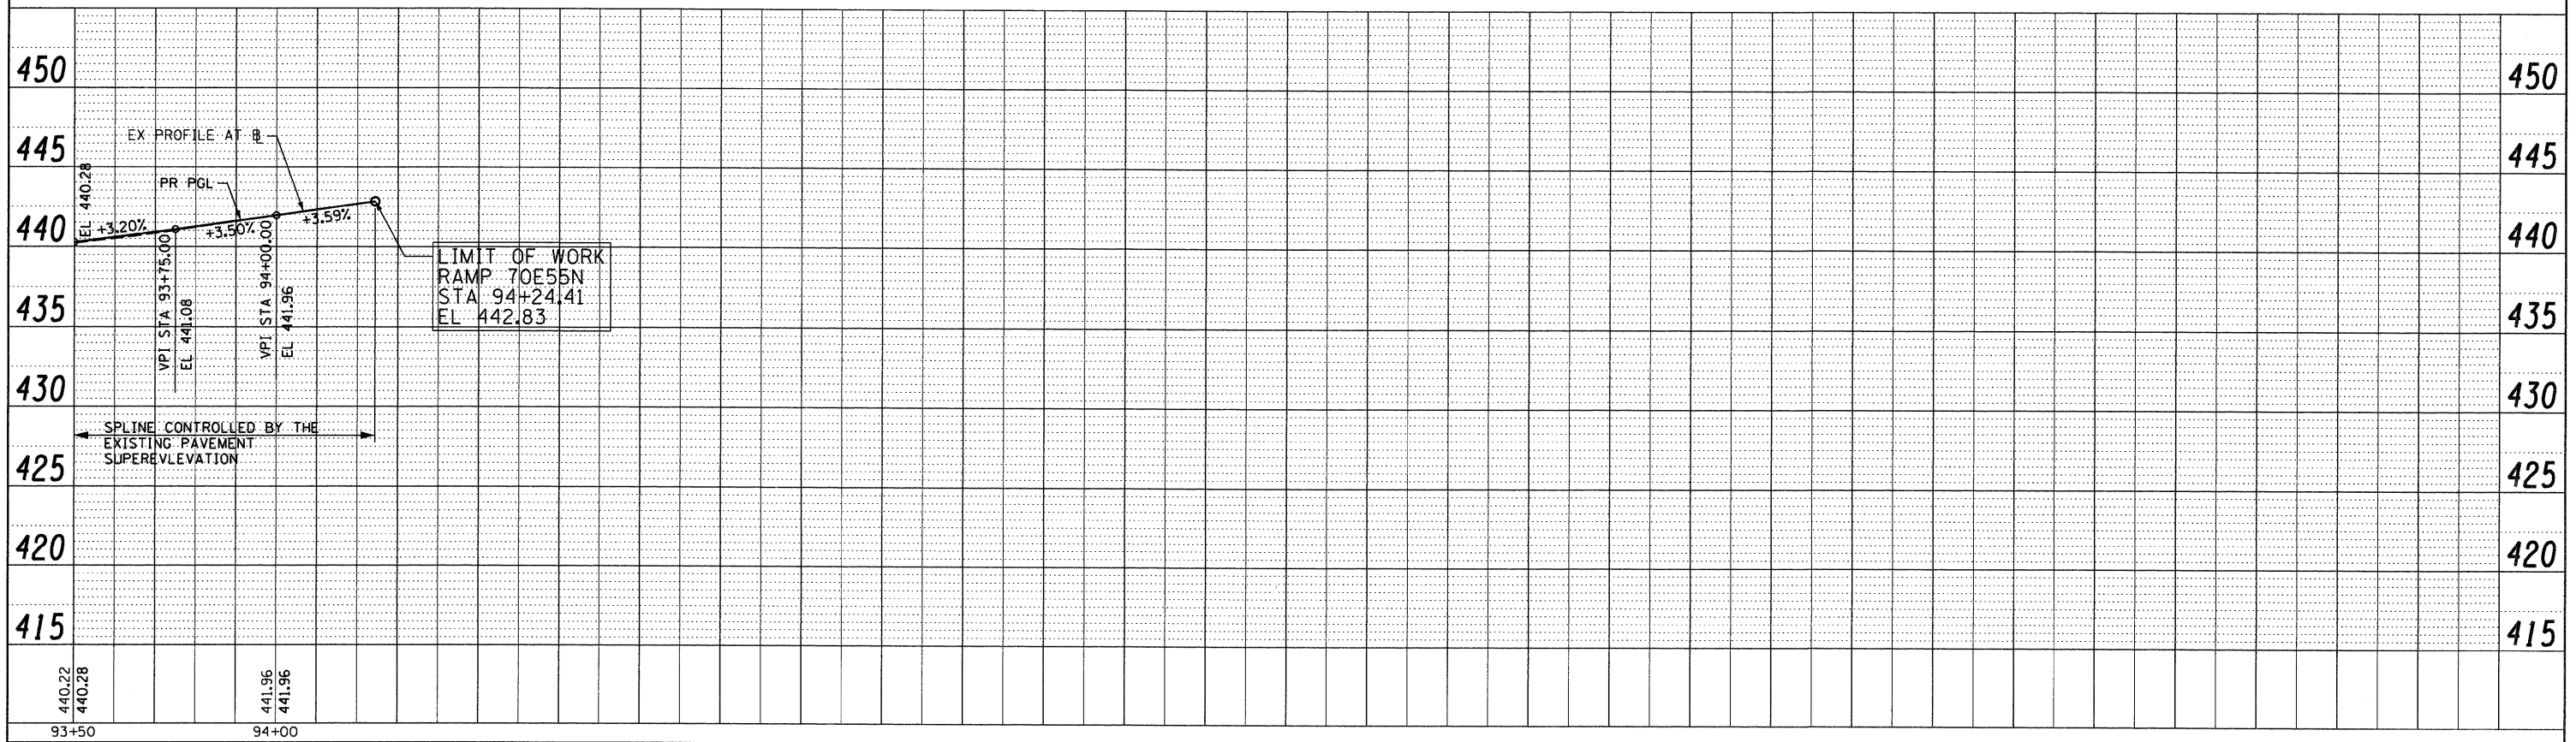

FILE NAME = 08TRI-76C52-Sht-Prof-70E55N-02.dgn	USER NAME = searsb	DESIGNED - KM	REVISED -	STATE OF ILLINOIS DEPARTMENT OF TRANSPORTATION	ROADWAY PROFILE - RAMP 70E55N	F.A. RTE.	SECTION	COUNTY	TOTAL SHEETS	SHEET NO.
PLOT SCALE = 40.000' / 1"	PLOT DATE = 1/24/2012	DRAWN - KM	REVISED -			82-1-R(A), 82-1-R(B)	ST. CLAIR	629	130	
		CHECKED - DBM	REVISED -			64/998/70				
		DATE - 1-20-12	REVISED -			FED. ROAD DIST. NO.	ILLINOIS FED. AID PROJECT			

SCALE: H: 20 V: 5 SHEET NO. 2 OF 2 SHEETS STA. 87+50 TO STA. 94+24.41

F.A. RTE.	SECTION	COUNTY	TOTAL SHEETS	SHEET NO.
82-1-R(A), 82-1-R(B)	ST. CLAIR	629	130	
64/998/70				
FED. ROAD DIST. NO.	ILLINOIS FED. AID PROJECT			