



INTERSTATE
255

DETOUR 2
EAST
INTERSTATE
64
CLOSED AT I-55
FOLLOW DETOUR

DETOUR 2
CMS B
SEE SHEET 9
FOR MESSAGE


DETOUR 2
DETOUR
EAST
INTERSTATE
64
↗

55 70

DETOUR 1
END M4-6
DETOUR M4-8
NORTH M3-1
INTERSTATE 55 M1-1
EAST M3-2
INTERSTATE 70 M1-1
↗ M6-2

EB I-64 DETOUR
(SEE SHEET 1 OF 10)

NB I-55 DETOUR
(SEE SHEET 1 OF 10)

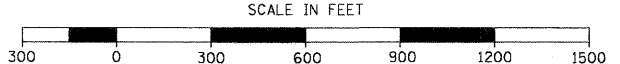

LEGEND
→ PRIMARY ROUTE OF DETOUR

FILE NAME = DBTRI-76C52-sh1-detour-02.dgn	USER NAME = searsb	DESIGNED MAN DRAWN CJS	REVISOR REVISOR	STATE OF ILLINOIS DEPARTMENT OF TRANSPORTATION	DETOUR PLAN WB I-64 TO NB I-55/70 AND SB I-55/70 TO EB I-64		F.A.I RTE.	SECTION	COUNTY	TOTAL SHEETS	SHEET NO.
	PLOT SCALE = 600.0000 / in.	CHECKED MPW	REVISOR		SCALE: 1" = 300'	SHEET NO. 2 OF 10 SHEETS	• 64/998/70	82-1-(A), 82-1-(B)	ST. CLAIR	629	132
	PLOT DATE = 1/25/2012	DATE 1-20-12	REVISOR		STA. NONE	TO STA. NONE	FED. ROAD DIST. NO.	ILLINOIS	FED. AID PROJECT	CONTRACT NO. 76C52	