

OVERLAY PANEL TO REMAIN IN PLACE UNTIL CLOSURE IS ACTIVE

FRI MM/DD 9:00 PM

NORTH EAST
 INTERSTATE 55 INTERSTATE 70
 CLOSED AT I-64 FOLLOW DETOUR

DETOUR NORTH INTERSTATE 55 EAST INTERSTATE 70

NORTH EAST
 INTERSTATE 55 INTERSTATE 70
 CLOSED AT I-64 FOLLOW DETOUR

OVERLAY PANEL TO REMAIN IN PLACE UNTIL CLOSURE IS ACTIVE
 FRI MM/DD 9:00 PM

LEGEND
 PRIMARY ROUTE OF DETOUR
 CLOSED TO TRAFFIC

CMS J
 SEE SHEET 12 FOR MESSAGE
 (PLACED MISSOURI SIDE OF MLK BRIDGE)

CLOSE 2 LEFT LANES OF I-55/64/70 ACCORDING TO STANDARD 701446 USING DRUMS

LEFT LANE CLOSED ACCORDING TO STANDARD 701422

RAMP CLOSED ACCORDING TO STANDARD 701451

3 TYPE III BARRICADES WITH ROAD CLOSED SIGNS IN LEFT LANE

DETOUR NORTH INTERSTATE 55 EAST INTERSTATE 70


END
 DETOUR WEST INTERSTATE 70

CMS A
 SEE SHEET 12 FOR MESSAGE

CMS H
 SEE SHEET 11 FOR MESSAGE
 (PLACED AT I-55/70 AND MLK RAMP GORE)

CMS I
 SEE SHEET 12 FOR MESSAGE
 (PLACED ON MISSOURI SIDE OF POPLAR STREET BRIDGE)

NOTE: SEE SHEET 15 FOR SUGGESTED SIGN SEQUENCING AND SPACING

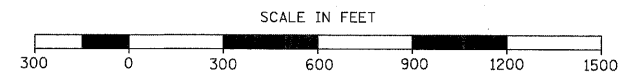

FILE NAME = 080verell-00-sht-staging02.dgn	USER NAME = jroggett	DESIGNED - DS	REVISED -	STATE OF ILLINOIS DEPARTMENT OF TRANSPORTATION	INTERSTATE WEEKEND CLOSURE FOR INTERSTATE 55/70 INTERSTATE 55/70 AND INTERSTATE 64		F.A.I. RTE. 70	SECTION	COUNTY	TOTAL SHEETS	SHEET NO.	
	PLOT SCALE = 600.0000' / in.	DRAWN - AS	REVISED -		SCALE: 1" = 300'	SHEET NO. 2 OF 15 SHEETS	STA.	TO STA.	ST. CLAIR	629	142	
	PLOT DATE = 1/6/2012	CHECKED -	REVISED -									
		DATE - 01/06/12	REVISED -									
											CONTRACT NO. 76C52	ILLINOIS FED. AID PROJECT