



LEGEND

→ → → PRIMARY ROUTE OF DETOUR

- x - x - x - CLOSED TO TRAFFIC

CMS C

SEE SHEET 8 FOR MESSAGE
(PLACED MISSOURI SIDE OF MLK BRIDGE)

EAST

INTERSTATE 64

CLOSED AT I-55/70 FOLLOW DETOUR

OVERLAY PANEL TO REMAIN IN PLACE UNTIL CLOSURE IS ACTIVE

FRI MM/DD 9:00 PM

CLOSE 2 RIGHT LANES OF I-55/64/70 ACCORDING TO STANDARD 701401 AND 701411 USING DRUMS. SEE DETAIL ON SHEET 11

3 TYPE III BARRICADES WITH ROAD CLOSED SIGNS IN RIGHT LANE

CLOSE RAMP ACCORDING TO STANDARD 701451

RIGHT LANE CLOSED ACCORDING TO STANDARD 701422

DETOUR

EAST

INTERSTATE 64

↙

DETOUR AHEAD

CMS A

SEE SHEET 8 FOR MESSAGE
(PLACED AT I-55/70 AND MLK RAMP GORE)

EAST

INTERSTATE 64

CLOSED AT I-55/70 FOLLOW DETOUR


OVERLAY PANEL TO REMAIN IN PLACE UNTIL CLOSURE IS ACTIVE

FRI MM/DD 9:00 PM

CMS D

SEE SHEET 8 FOR MESSAGE
(PLACED ON MISSOURI SIDE OF POPLAR STREET BRIDGE)

NOTE:
SEE SHEET 10 FOR SUGGESTED SIGN SEQUENCING AND SPACING

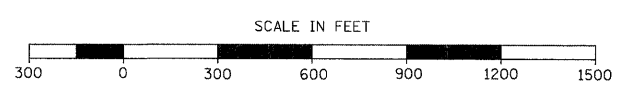

FILE NAME = DB0verall-00-sht-staging02-Ramp_5570N_64.dgn	USER NAME = j-rogetz	DESIGNED - DS	REVISED -	STATE OF ILLINOIS DEPARTMENT OF TRANSPORTATION	701451 RAMP CLOSURE FREEWAY/EXPRESSWAY INTERSTATE 55/70 AND INTERSTATE 64			F.A.I. RTE. 70	SECTION	COUNTY ST. CLAIR	TOTAL SHEETS 629	SHEET NO. 172
PLOT SCALE = 600.0000' / in.	CHECKED -	REVISIED -	REVISIED -		SCALE: 1" = 300'	SHEET NO. 2 OF 11 SHEETS	STA.	TO STA.	CONTRACT NO. 76C52			
PLOT DATE = 1/6/2012	DATE - 01/06/12	REVISIED -	REVISIED -		ILLINOIS FED. AID PROJECT							