


STAGE 1 - PHASE 1 TYPICAL SECTION

I-55


STA 68+03 55S TO STA 84+00 55S  
STA 75+00 55N TO STA 90+60 55N

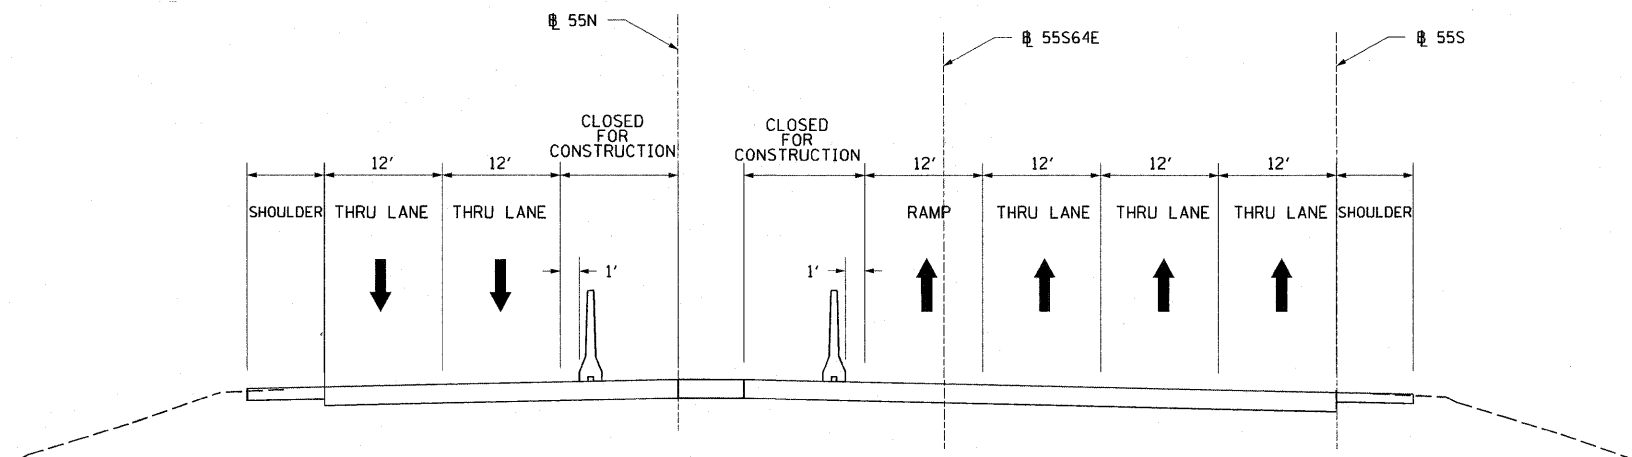

STAGE 1 - PHASE 1 TYPICAL SECTION

I-55


STA 84+00 55S TO STA 87+00 55S  
STA 65+81 55N TO STA 75+00 55N

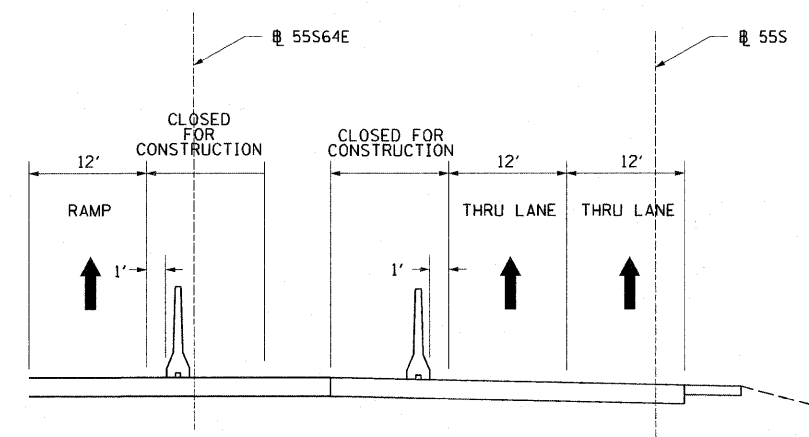

STAGE 2 - PHASE 1 TYPICAL SECTION

I-55

STA 84+01 55S TO STA 87+00 55S  
STA 12+50 55S64E TO STA 16+00 64E55S

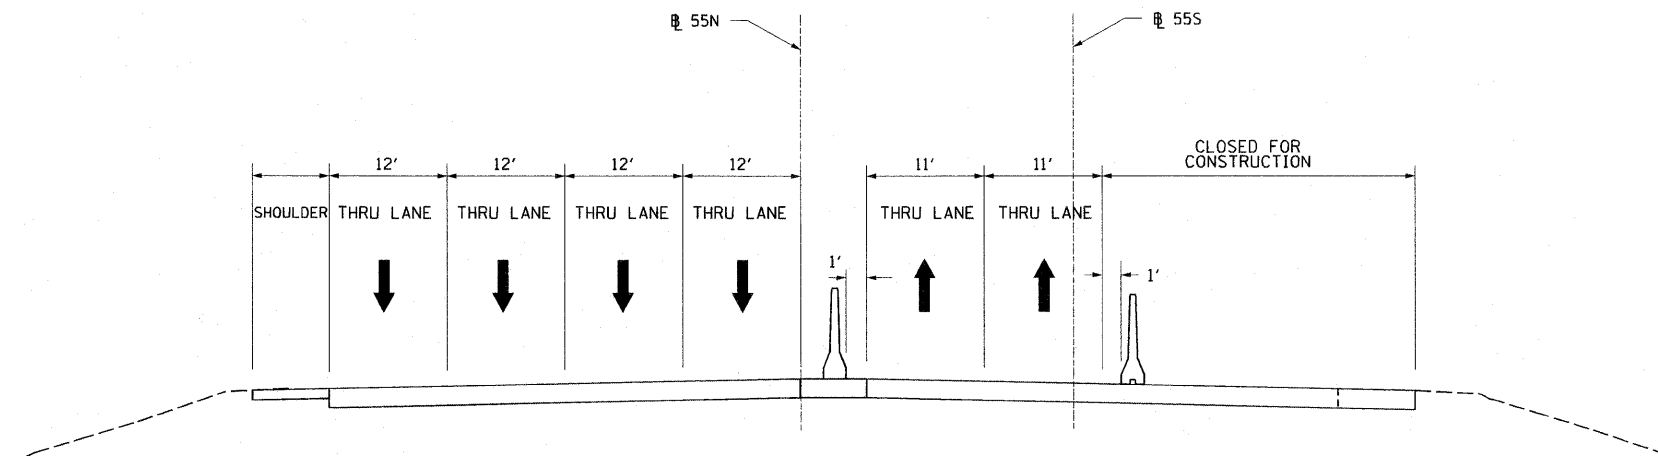

STAGE 2 PHASE 2 - TYPICAL SECTION

I-55

STA 68+56 55S TO STA 78+52 55S

FILE NAME =  
DBTRI-76C52-sh1-MOT-TYP.dgn

USER NAME = searsb

DESIGNED AGF

DRAWN AGF

CHECKED MAN

DATE 1-20-12

REVISED -

REVISED -

REVISED -

REVISED -

STATE OF ILLINOIS  
DEPARTMENT OF TRANSPORTATION

I-55 MAINLINE - SUGGESTED STAGES OF CONSTRUCTION AND  
TRAFFIC CONTROL PLAN - TYPICAL SECTIONS

SCALE: NONE SHEET NO. 5 OF 54 SHEETS STA. NONE TO STA. NONE

F.A.I. RTE.	SECTION	COUNTY	TOTAL SHEETS	SHEET NO.
•	82-1-RIA, 82-1-RIB)	ST. CLAIR	629	186
•	64/998/70	CONTRACT NO. 76C52		
FED. ROAD DIST. NO.		ILLINOIS FED. AID PROJECT		