


NOTES:
 1. SEE I-64 MAINLINE STAGE 2 DRAWINGS FOR ADDITIONAL TRAFFIC CONTROL ON I-64



CONSTRUCTION AREA

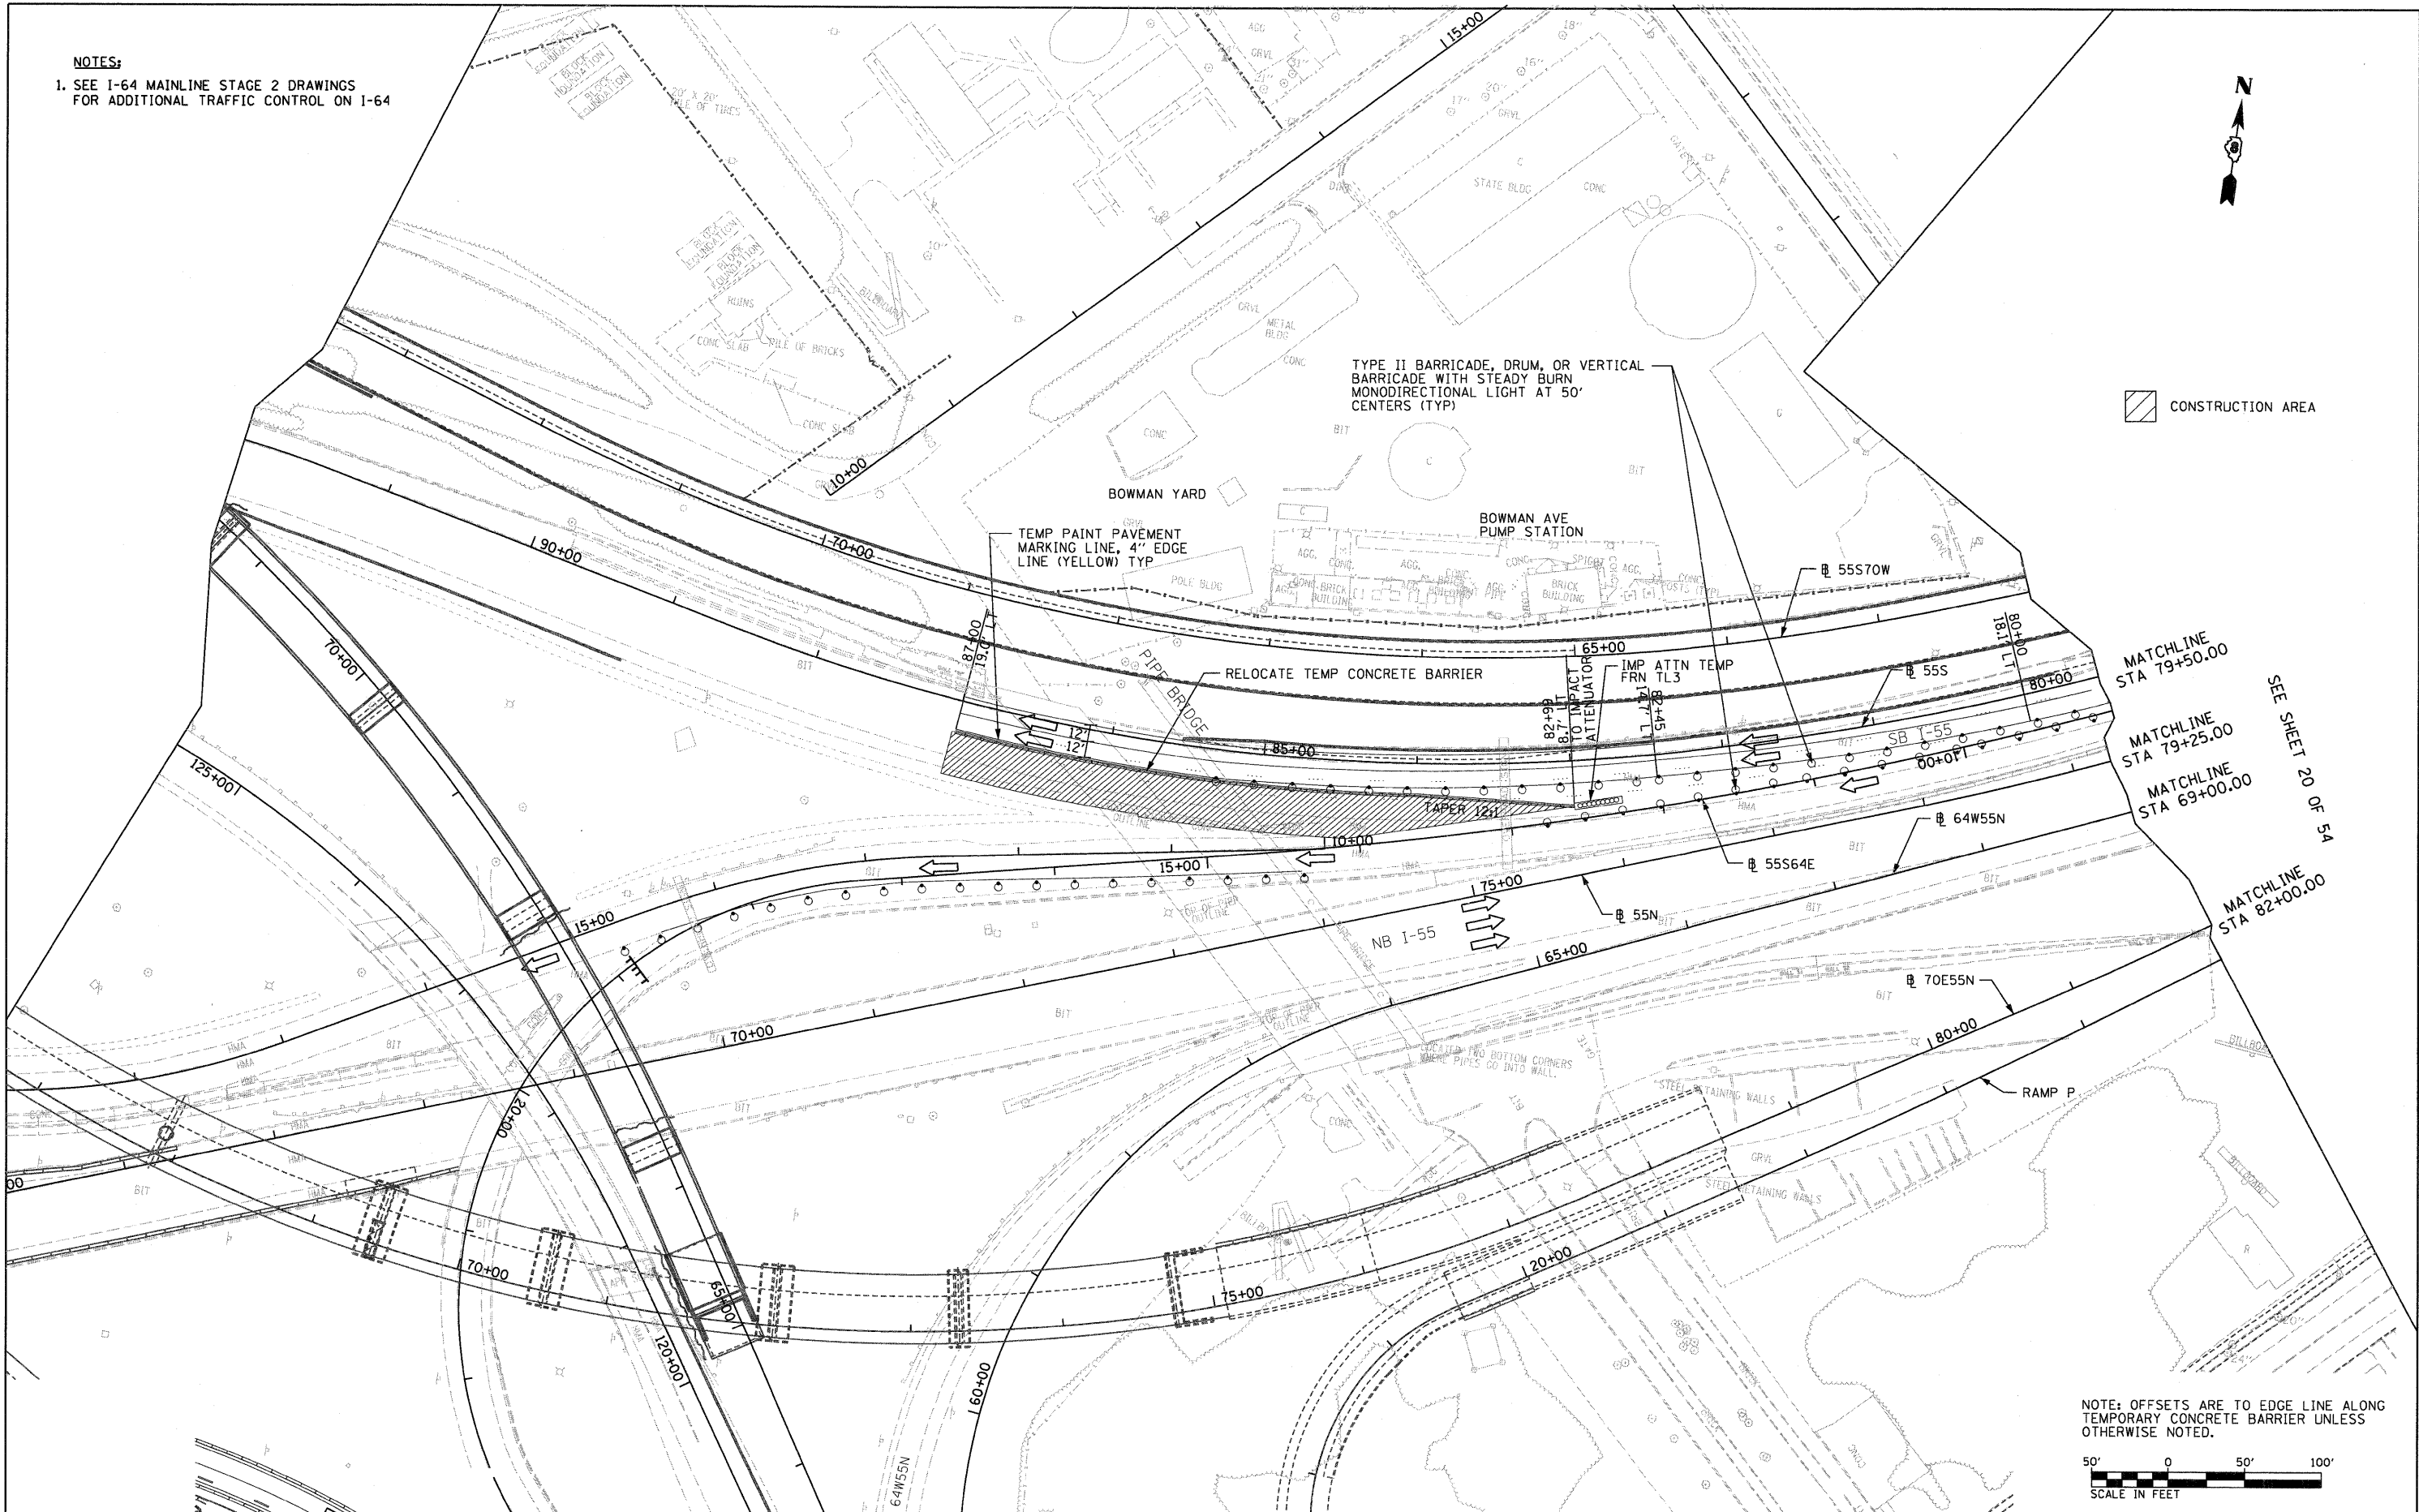

NOTE: OFFSETS ARE TO EDGE LINE ALONG TEMPORARY CONCRETE BARRIER UNLESS OTHERWISE NOTED.



FILE NAME = DBTRI-76C52-sht-Stage2A-01.dgn
 USER NAME = searsb

DESIGNED MAN
 DRAWN CJS
 CHECKED MPW
 PLOT SCALE = 100.0000' / in.
 PLOT DATE = 1/24/2012

REVISOR
 DATE 1-20-12

REVISOR
 REVISOR
 REVISOR

**STATE OF ILLINOIS
 DEPARTMENT OF TRANSPORTATION**

I-55 MAINLINE - SUGGESTED STAGES OF CONSTRUCTION AND TRAFFIC CONTROL PLAN - STAGE 2 PHASE 1

SCALE: 1"=50' SHEET NO. 20 OF 54 SHEETS STA. SB 79+50 TO STA. SB 92+00

F.A.I. RTE.	SECTION	COUNTY	TOTAL SHEETS	SHEET NO.
64/998/70	82-1-R(A), 82-1-R(B)	ST. CLAIR	629	201
CONTRACT NO. 76C52		ILLINOIS FED. AID PROJECT		