

CONSTRUCTION AREA

SEE SHEET 28 OF 54  
MATCHLINE  
STA 69+50.00


MATCHLINE  
STA 68+00.00

TEMP PAINT PAVEMENT  
MARKING LINE, 4" LINE  
(YELLOW) TYP


TEMP PAINT PAVEMENT  
MARKING LINE, 4" LINE  
(WHITE) TYP

RELOCATE TEMP  
CONCRETE BARRIER

SEE SHEETS 28  
OF 54 FOR  
RAMP A  
MATCHLINE  
STA 69+00.00

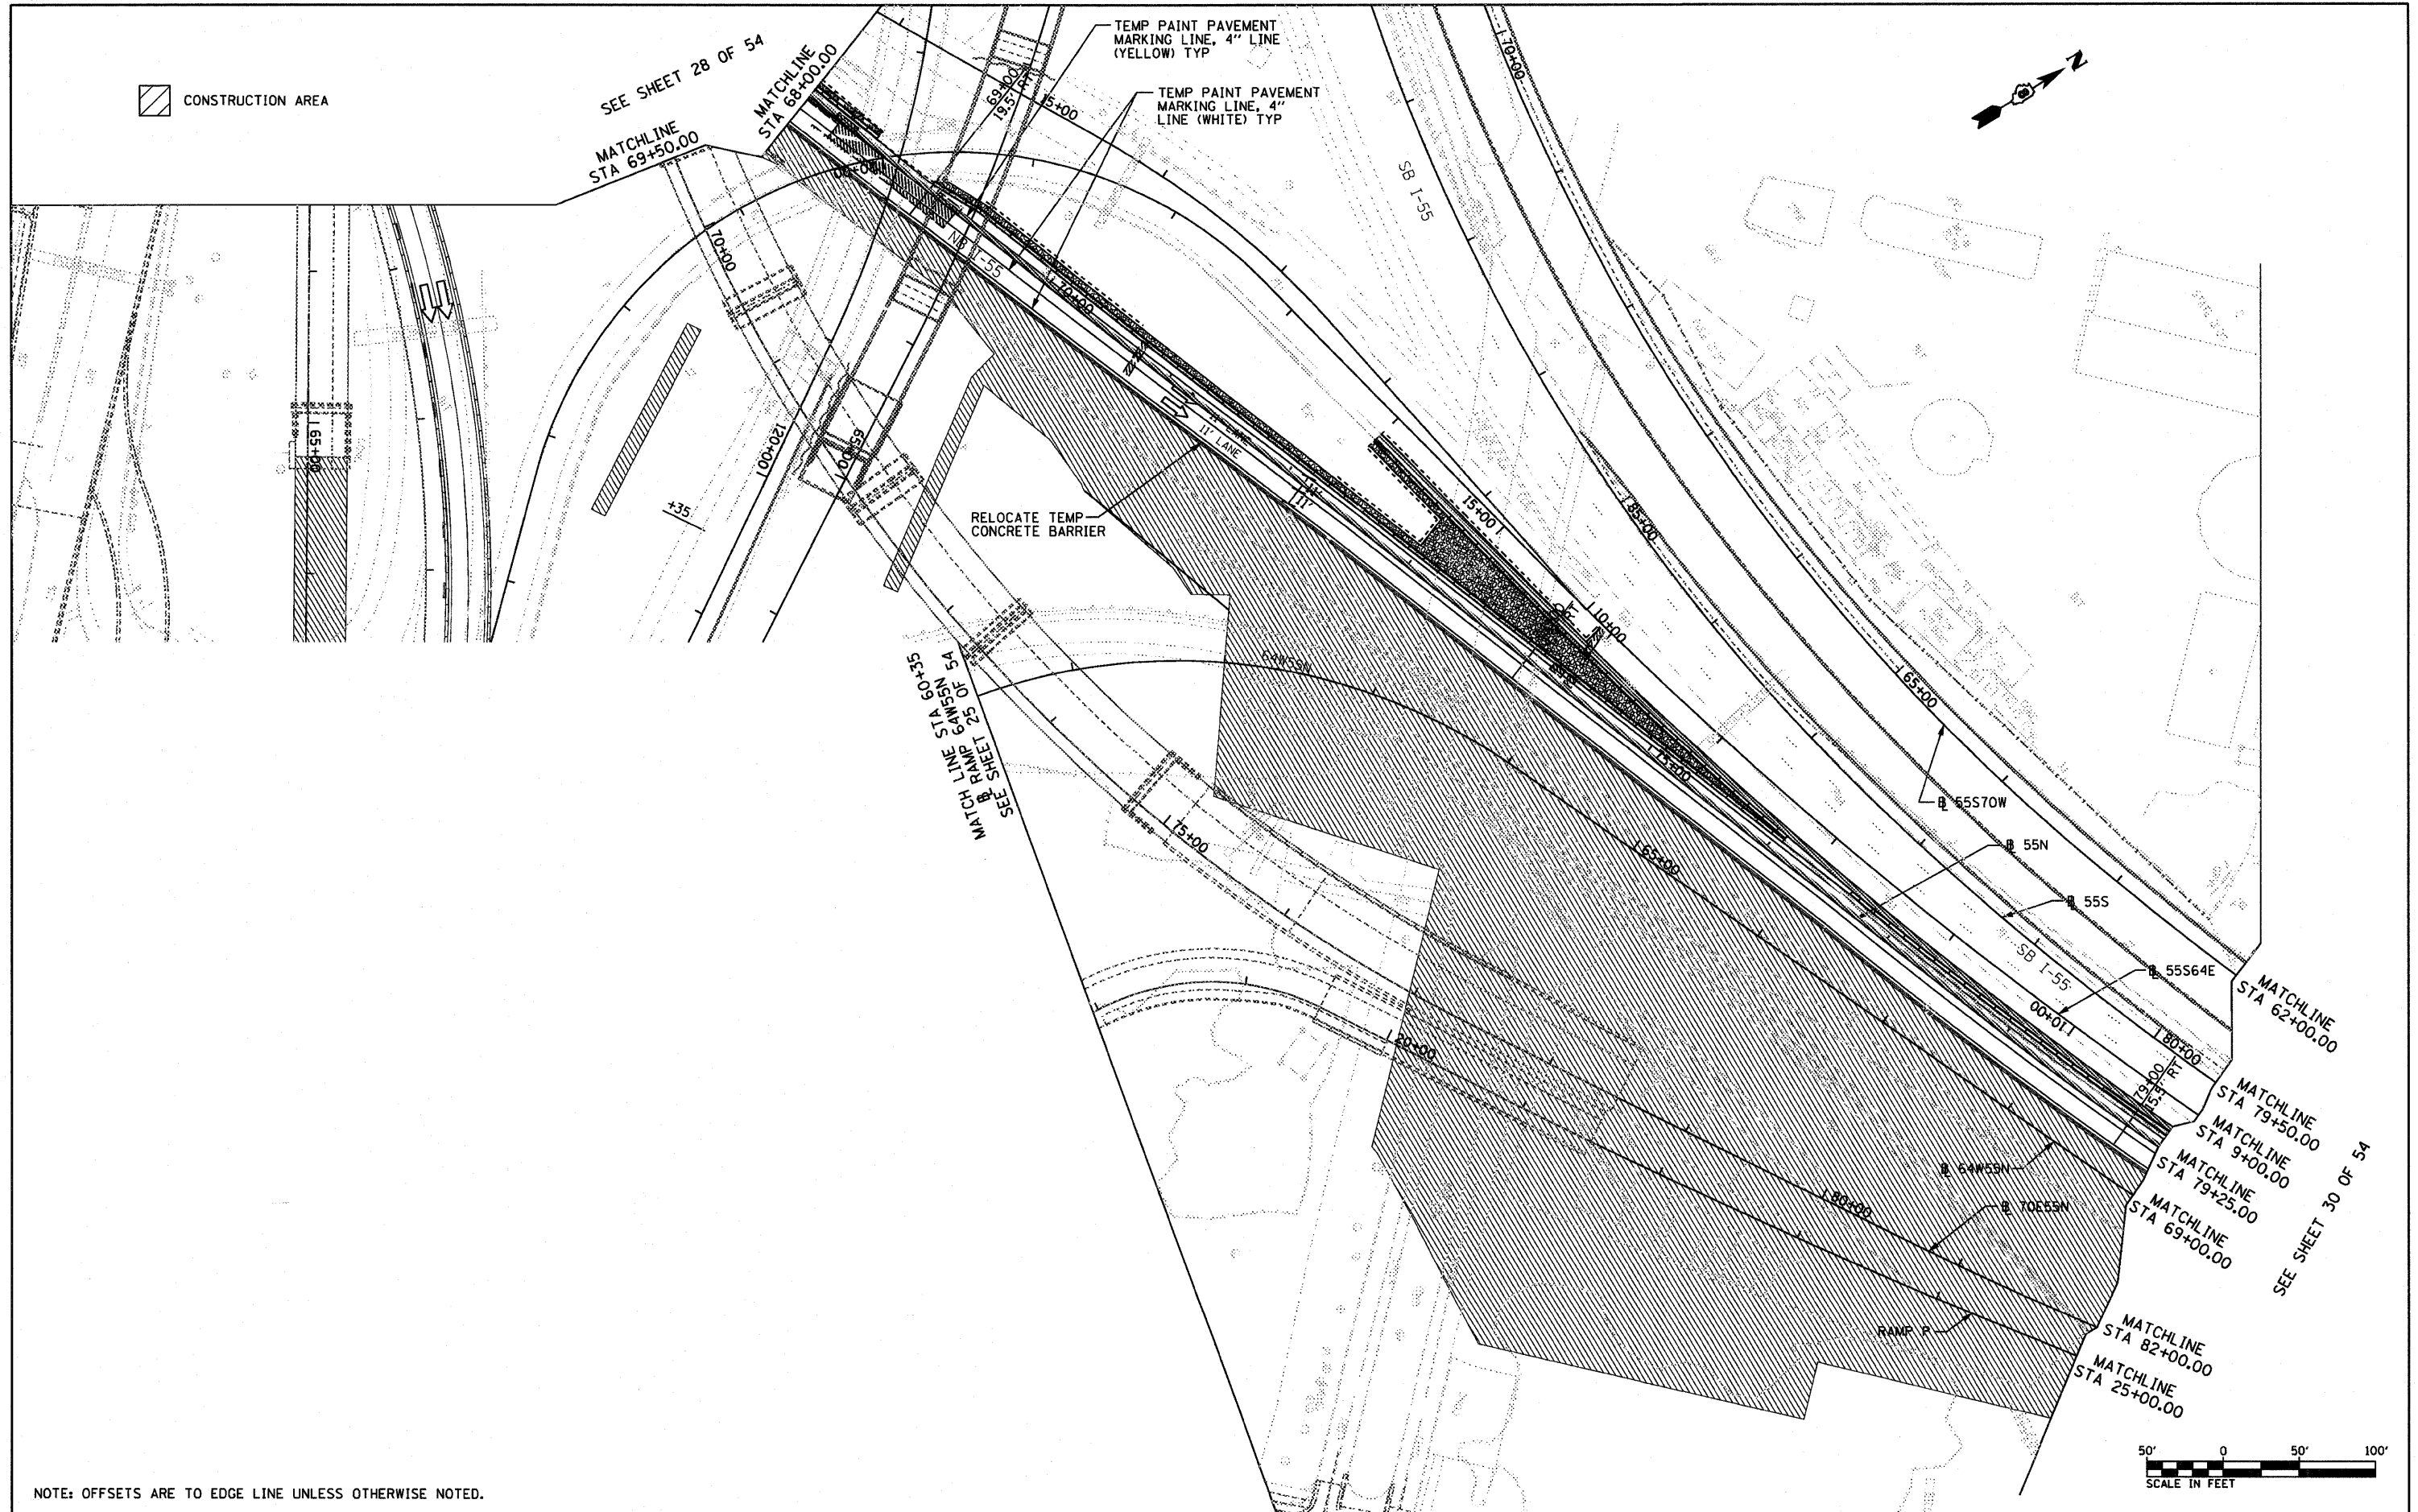

NOTE: OFFSETS ARE TO EDGE LINE UNLESS OTHERWISE NOTED.

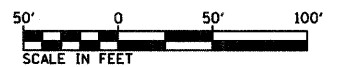

FILE NAME =  
DBTRI-76C52-sht-5stage3A-02.dgn

USER NAME = sear-sb  
PLOT SCALE = 1/250000' / in.  
PLOT DATE = 1/25/2012

DESIGNED MAN  
DRAWN CJS  
CHECKED MPW  
DATE 1-20-12

REVISED -  
REVISED -  
REVISED -  
REVISED -

STATE OF ILLINOIS  
DEPARTMENT OF TRANSPORTATION

I-55 MAINLINE - SUGGESTED STAGES OF CONSTRUCTION AND  
TRAFFIC CONTROL PLAN - STAGE 3

SCALE: 1"=50' SHEET NO. 30 OF 54 SHEETS STA. NB 68+00 TO STA. NB 79+25

F.A.I. RTE.	SECTION	COUNTY	TOTAL SHEETS	SHEET NO.
• 64/998/70	82-1-RIA), 82-1-RIB)	ST. CLAIR	629	211
FED. ROAD DIST. NO.		ILLINOIS FED. AID PROJECT		

SEE SHEET 30 OF 54