


SEE STANDARD 701400, EXCEPT
USE "ALL LANES OPEN" AT
PORTABLE CHANGEABLE MESSAGE SIGN



MATCH LINE STA 55+00
 RAMP 55N64E SEE SHEET 32 OF 54

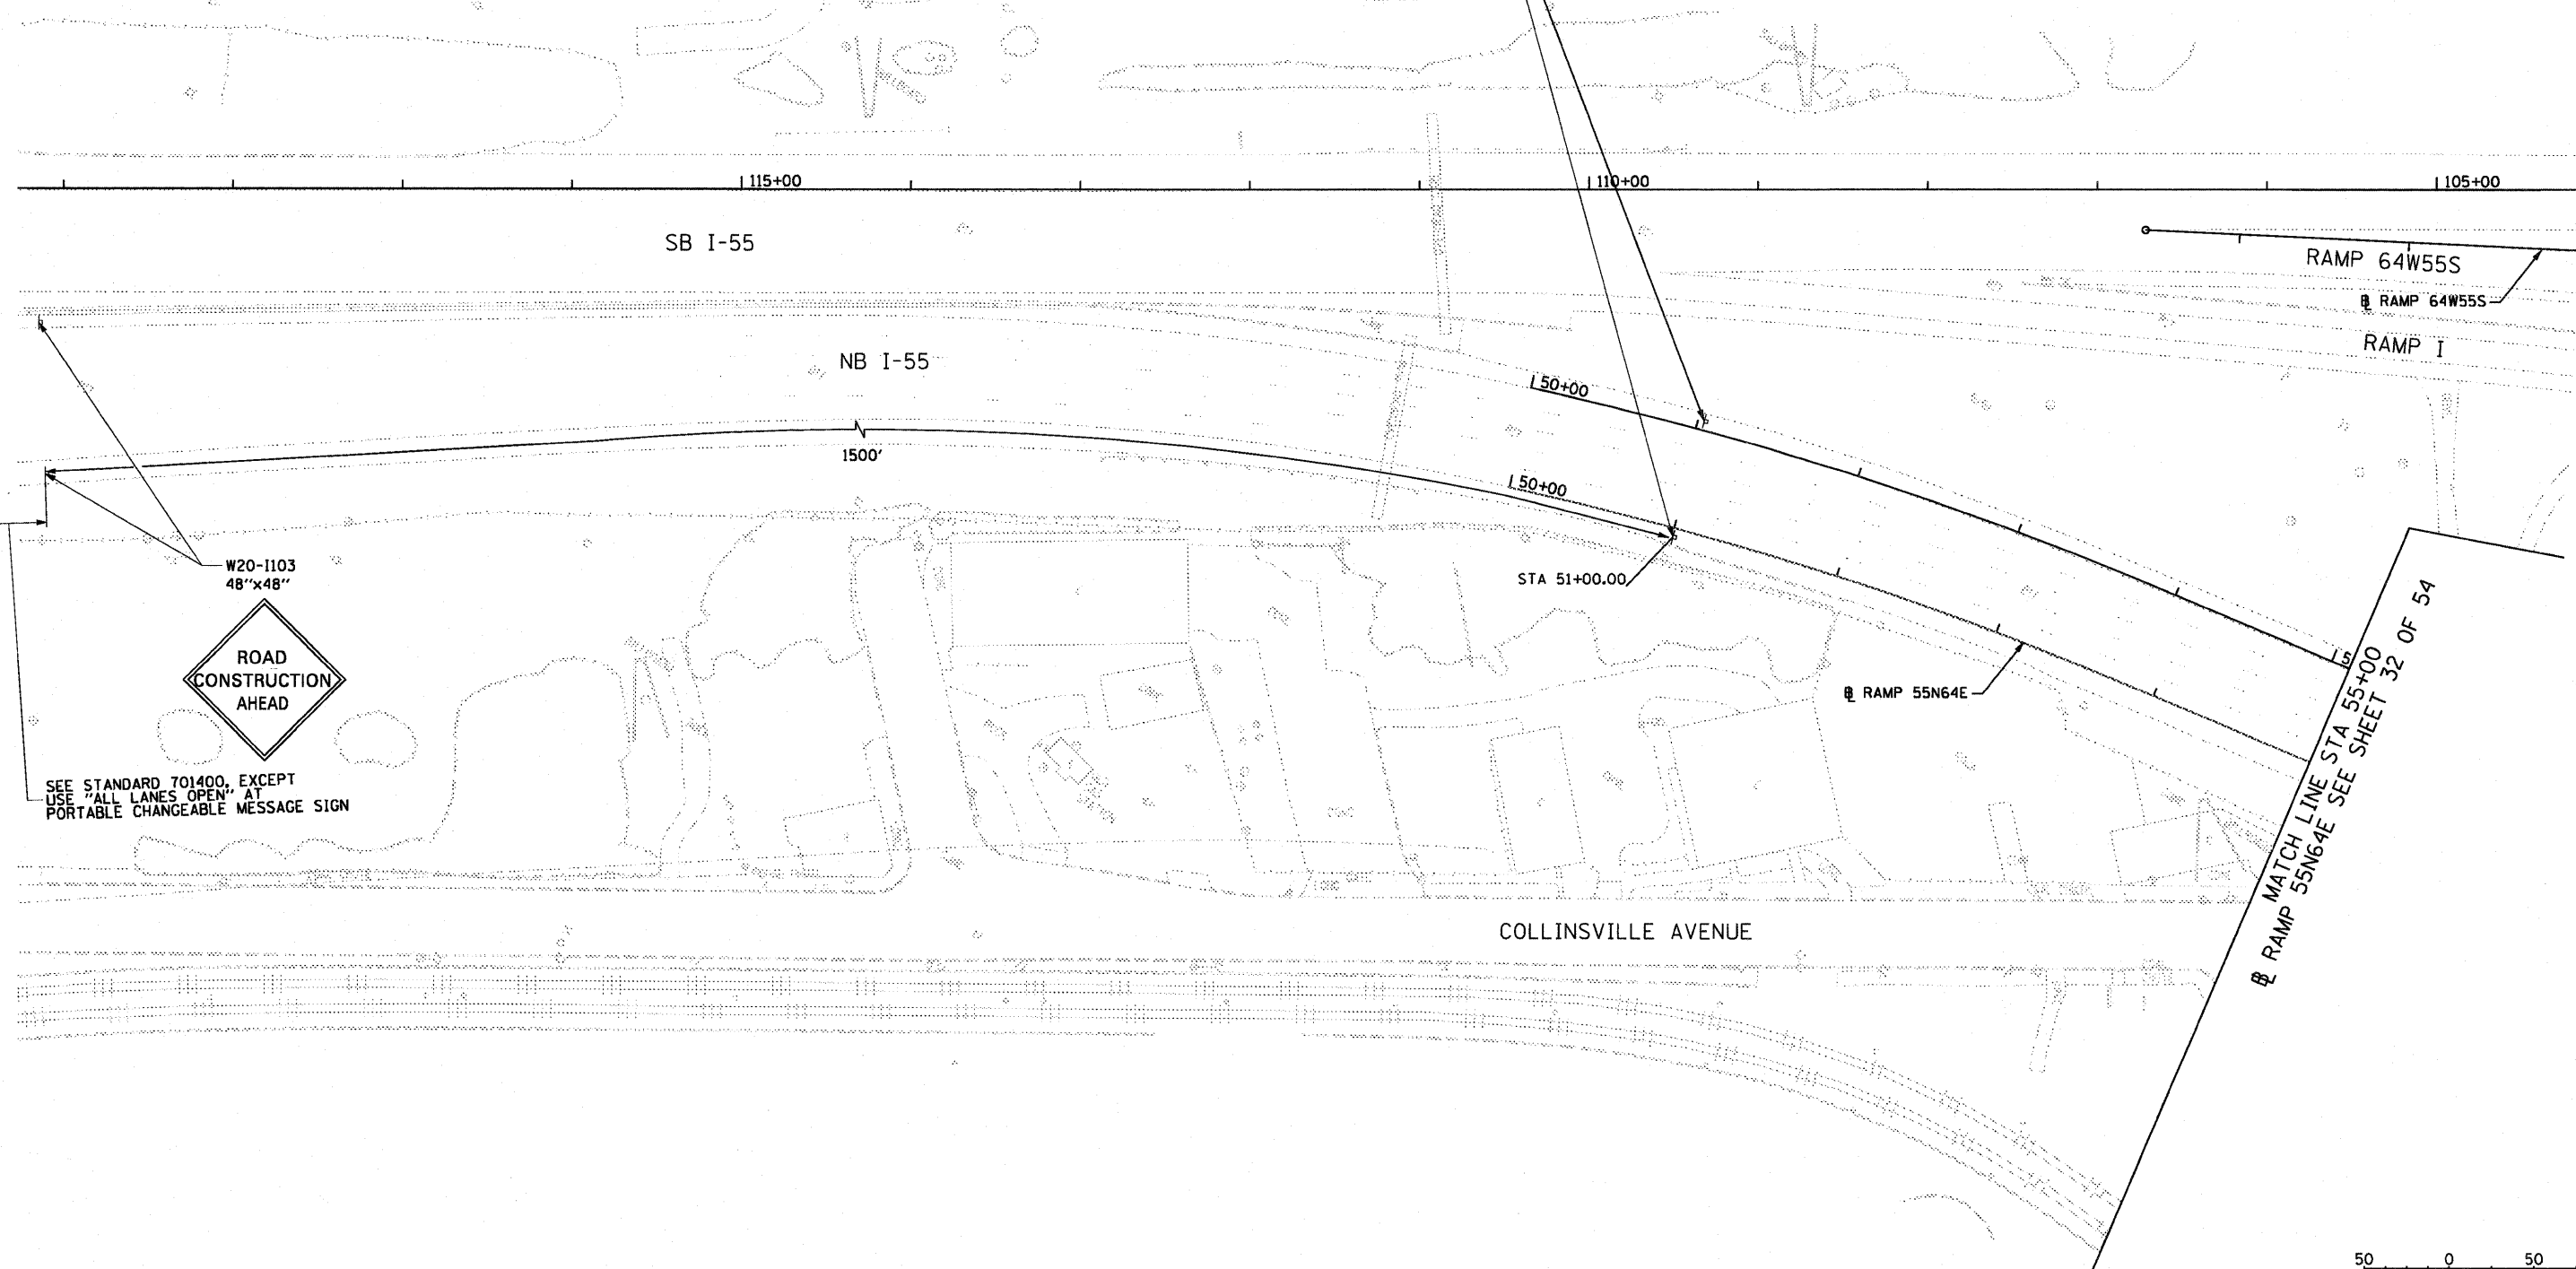

FILE NAME = DBT-r-76C52-sh-t-Stage4-01.dgn	USER NAME = searab	DESIGNED KM	REVISED -	STATE OF ILLINOIS DEPARTMENT OF TRANSPORTATION	I-64 MAINLINE - SUGGESTED STAGES OF CONSTRUCTION AND TRAFFIC CONTROL PLAN - STAGE 4 PHASE 1	F.A.I. RTE.	SECTION	COUNTY	TOTAL SHEETS	SHEET NO.	
	DRAWN PHP	CHECKED DBM	REVISED -			64/998/70	82-1-(A), 82-1-(B)	ST. CLAIR	629	213	
	PLLOT SCALE = 100.0000' / in.	DATE 1-20-12	REVISED -			CONTRACT NO. 76C52					
	PLLOT DATE = 1/25/2012		REVISED -			FED. ROAD DIST. NO. ILLINOIS FED. AID PROJECT					
					SCALE: 1" = 50'	SHEET NO. 32 OF 54 SHEETS	STA. 50+00	TO STA. 55+00			