
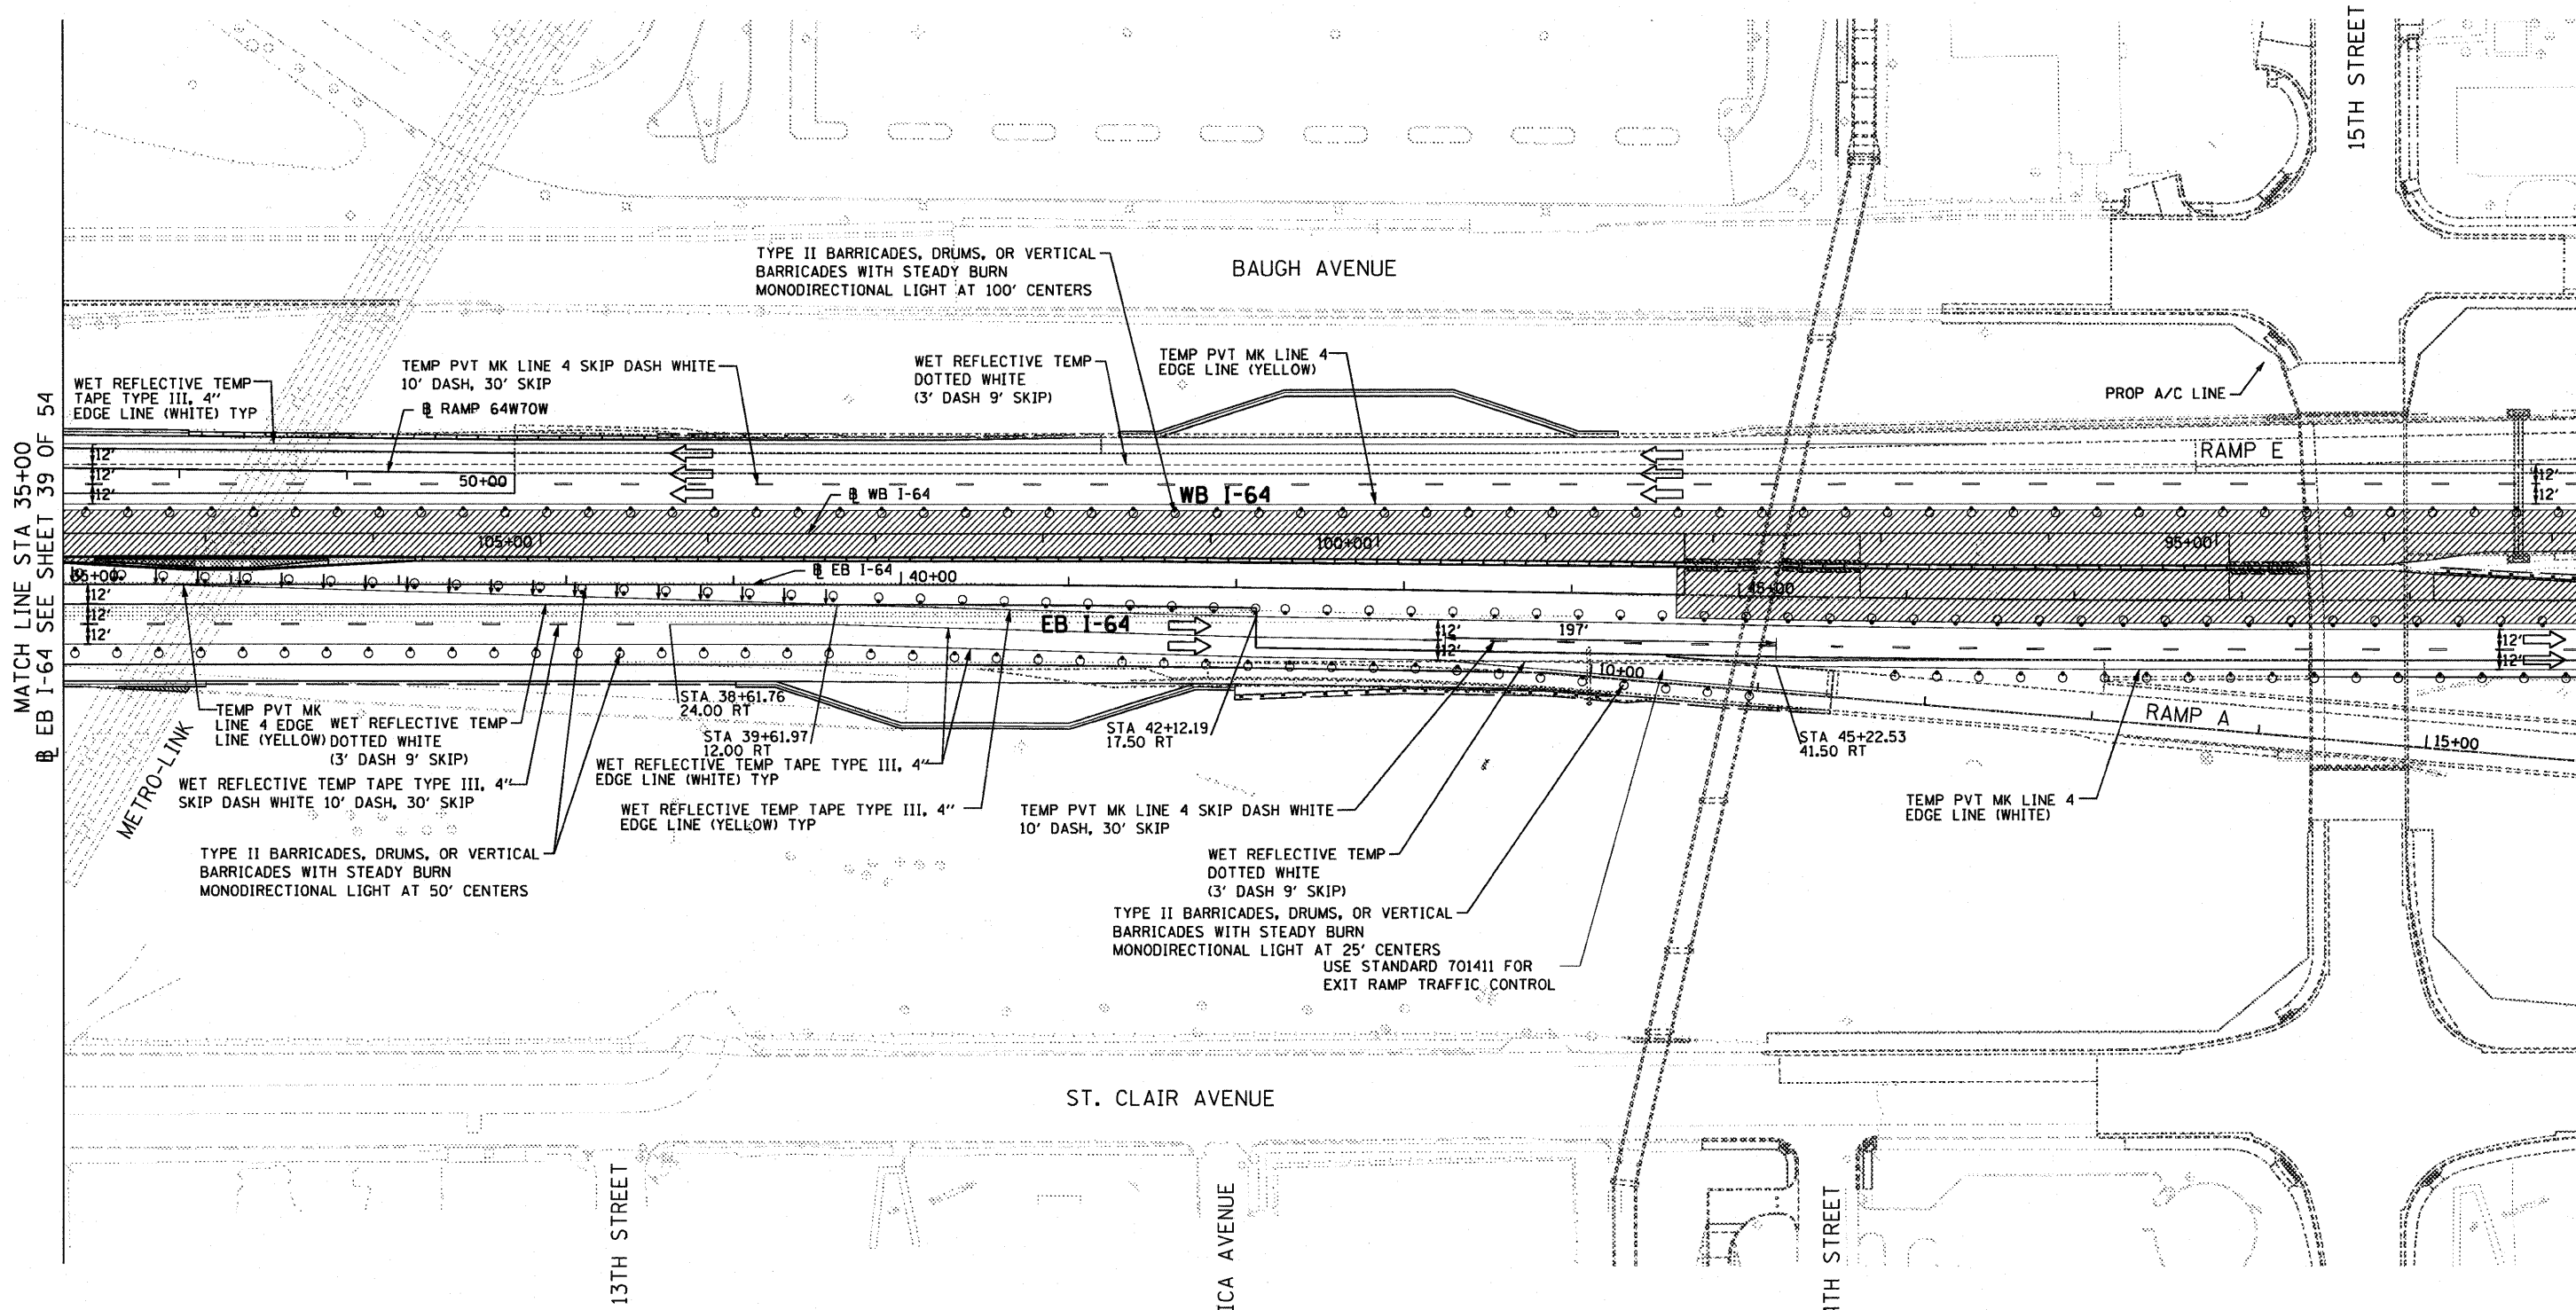


**NOTES:**

- USE STANDARD 701411 FOR LANE CLOSURE AT EXIT RAMP A AND ENTRANCE RAMP E

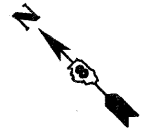

MATCH LINE STA 35+00  
@ EB I-64 SEE SHEET 39 OF 54

MATCH LINE STA 50+00  
@ EB I-64 SEE SHEET 41 OF 54



FILE NAME = DBT-r-76C52-sh-t-Stage5-02.dgn  
USER NAME = searsb  
DESIGNED KM  
DRAWN PHP  
CHECKED DBM  
PLOT SCALE = 100.0000' / in.  
PLOT DATE = 1/25/2012

DESIGNED KM  
DRAWN PHP  
CHECKED DBM  
DATE 1-20-12

REVISED -  
REVISED -  
REVISED -  
REVISED -

**STATE OF ILLINOIS  
DEPARTMENT OF TRANSPORTATION**

**I-64 MAINLINE - SUGGESTED STAGES OF CONSTRUCTION AND  
TRAFFIC CONTROL PLAN - STAGE 5**

SCALE: 1" = 50' SHEET NO. 41 OF 54 SHEETS STA. 35+00 TO STA. 50+00

F.A.I. RTE.	SECTION	COUNTY	TOTAL SHEETS	SHEET NO.
• 64/998/70	82-1-(R/A), 82-1-(R/B)	ST. CLAIR	629	222
FED. ROAD DIST. NO.	ILLINOIS FED. AID PROJECT			