
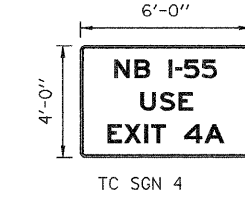
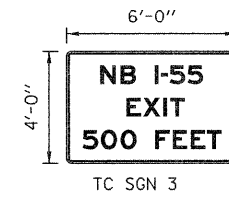


USE STANDARD 701400 FOR APPROACH  
LEFT LANE CLOSED

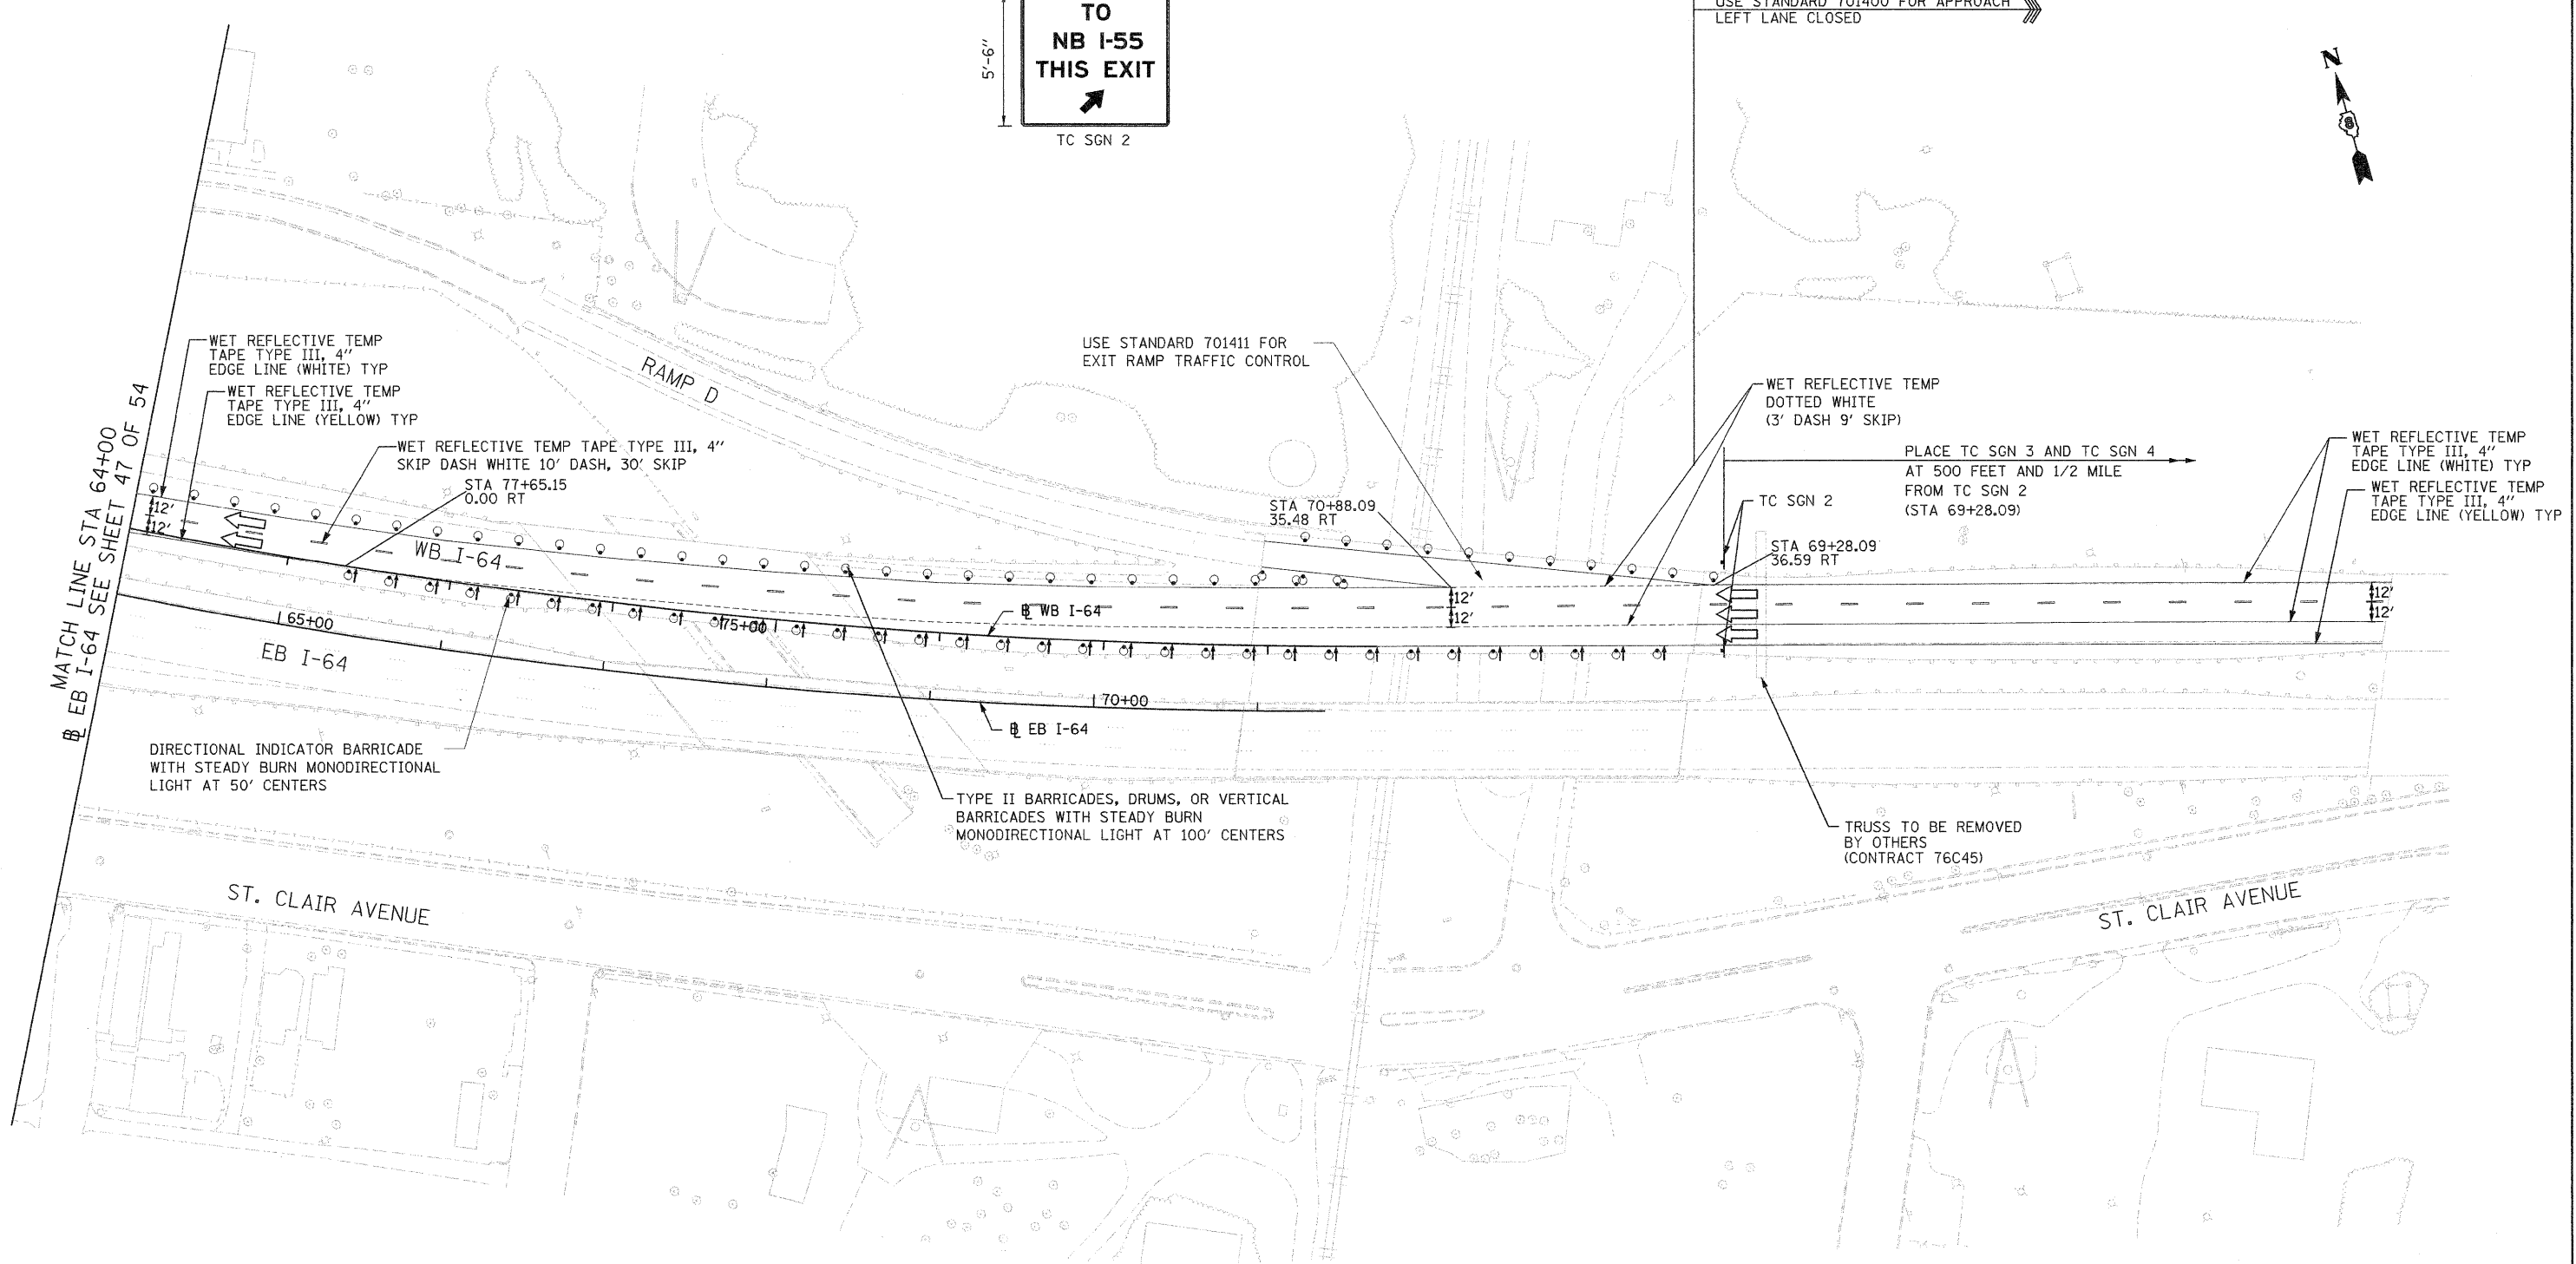

FILE NAME = DBTr1-76C52-sht-Stage6-24.dgn	USER NAME = searsb	DESIGNED KM	REVISED -
		DRAWN PHP	REVISED -
		CHECKED DBM	REVISED -
		DATE 1-20-12	REVISED -
			REVISED -

**STATE OF ILLINOIS  
DEPARTMENT OF TRANSPORTATION**

**I-64 MAINLINE - SUGGESTED STAGES OF CONSTRUCTION AND  
TRAFFIC CONTROL PLAN - STAGE 6**

SCALE: 1" = 50' SHEET NO. 49 OF 54 SHEETS STA. 64+00 TO STA.

F.A.I. RTE.	SECTION	COUNTY	TOTAL SHEETS	SHEET NO.
*	82-1-R(A), 82-1-R(B)	ST. CLAIR	629	230
* 64/998/70			CONTRACT NO. 76C52	
FED. ROAD DIST. NO.		ILLINOIS FED. AID PROJECT		