


USE STANDARD 701400 FOR APPROACH
START OF LANE CLOSURE TAPER



MATCH LINE
EB I-64 SEE SHEET 52 OF 54

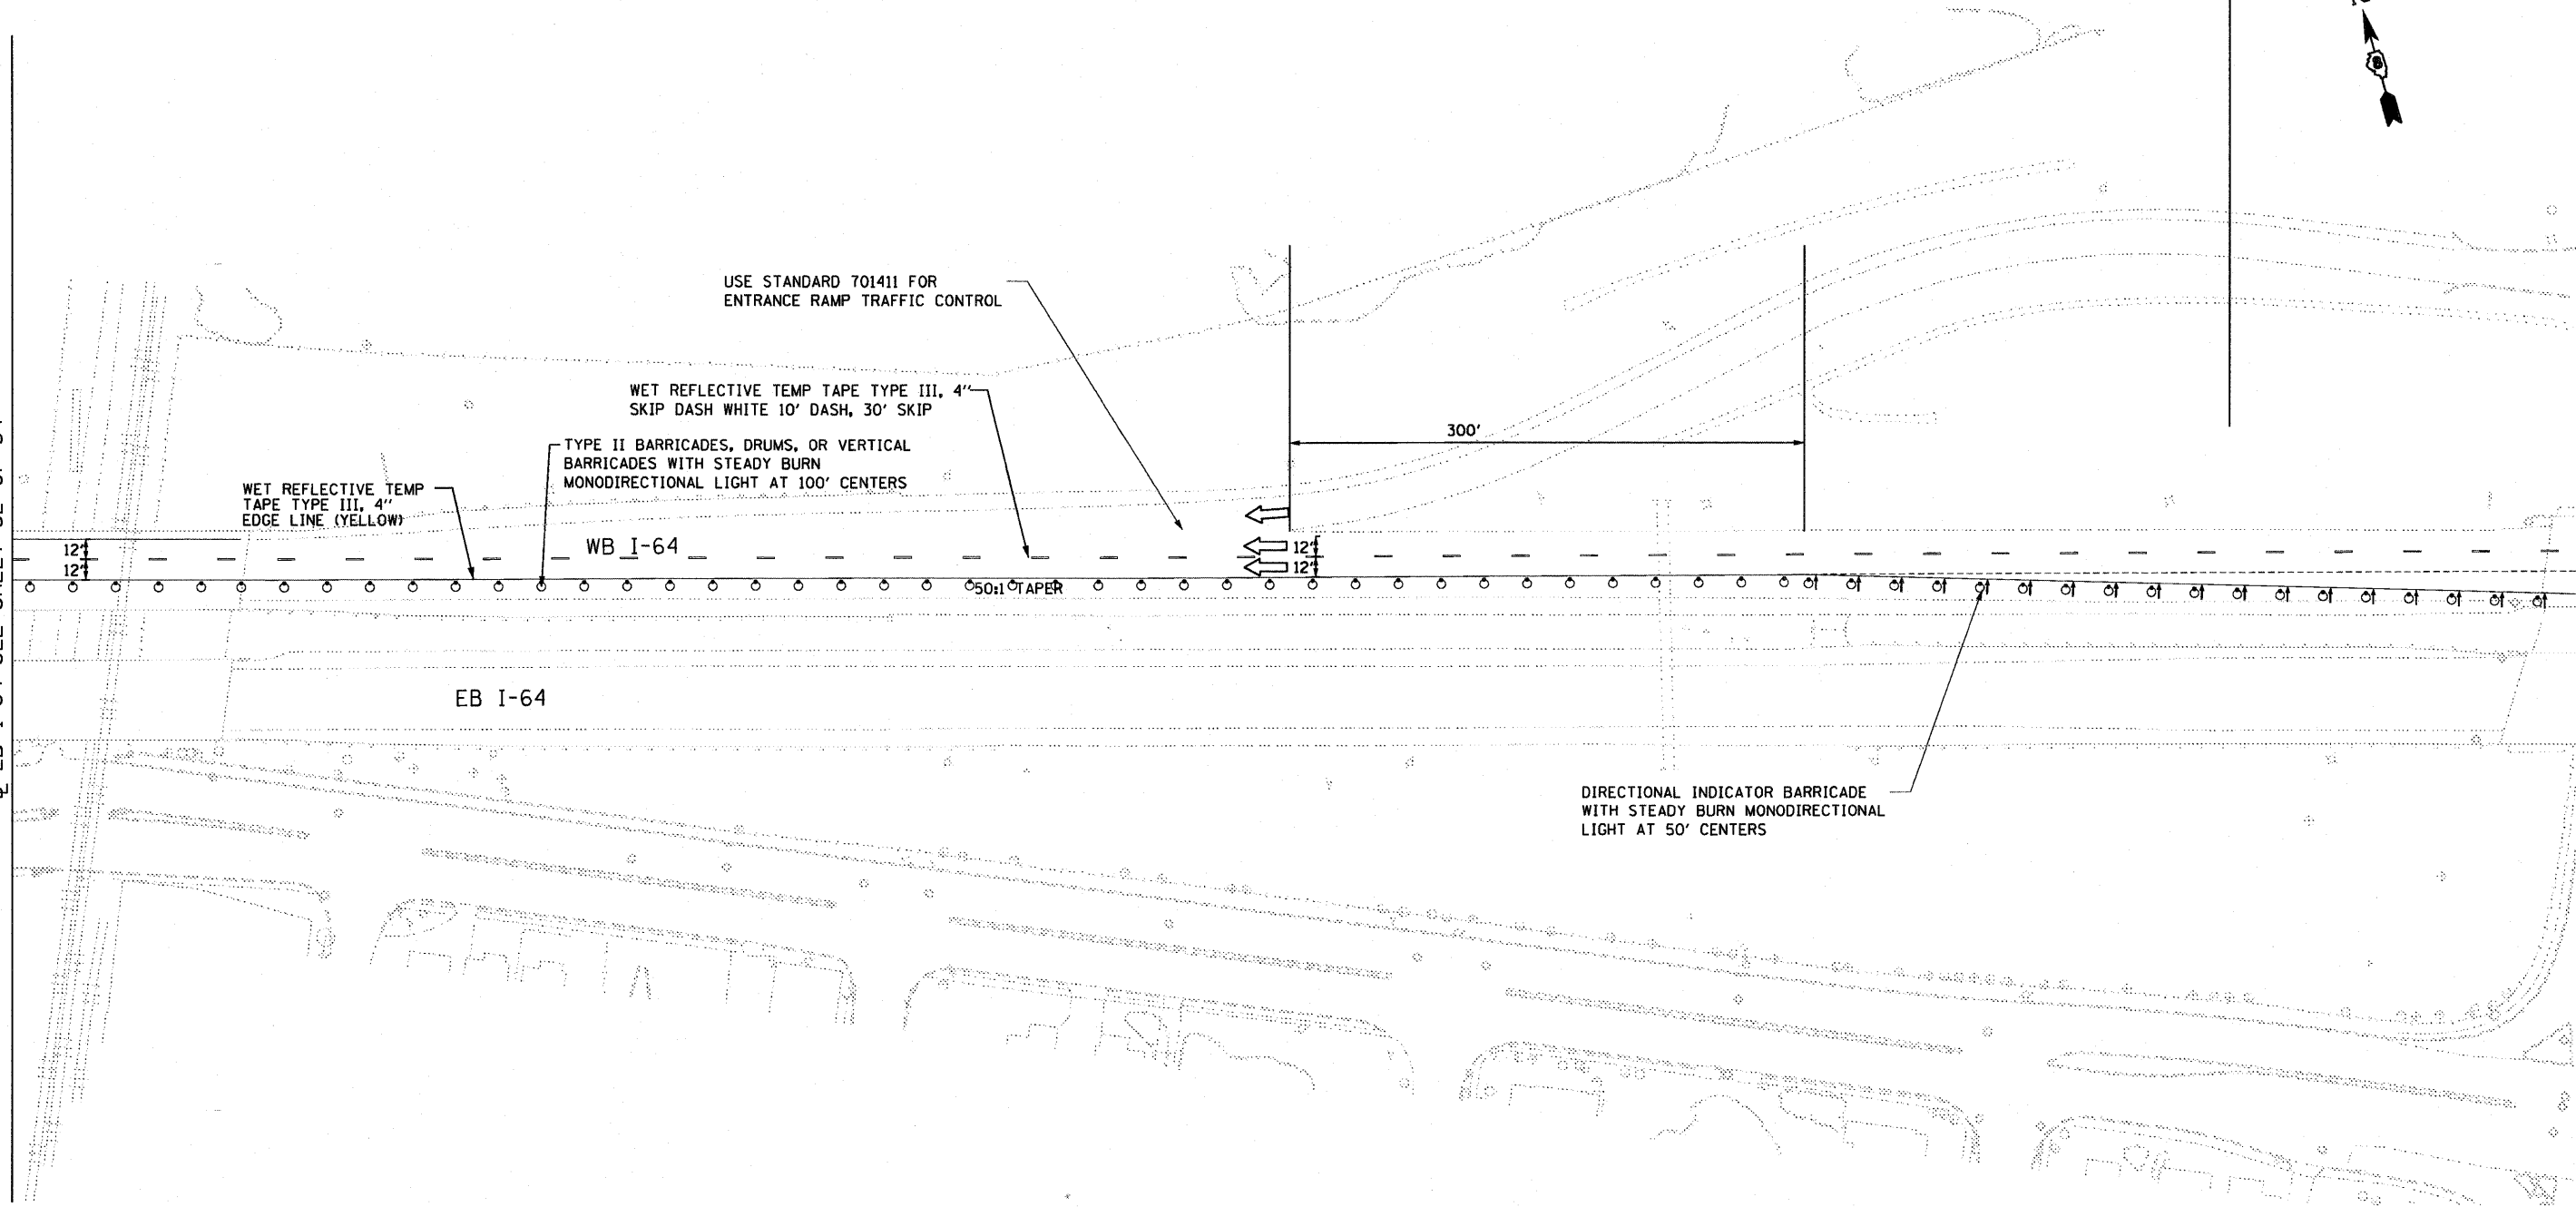

USE STANDARD 701411 FOR
ENTRANCE RAMP TRAFFIC CONTROL

WET REFLECTIVE TEMP TAPE TYPE III, 4"
SKIP DASH WHITE 10' DASH, 30' SKIP

WET REFLECTIVE TEMP
TAPE TYPE III, 4"
EDGE LINE (YELLOW)

TYPE II BARRICADES, DRUMS, OR VERTICAL
BARRICADES WITH STEADY BURN
MONODIRECTIONAL LIGHT AT 100' CENTERS

WB I-64

50:1 TAPER

300'

EB I-64

DIRECTIONAL INDICATOR BARRICADE
WITH STEADY BURN MONODIRECTIONAL
LIGHT AT 50' CENTERS



FILE NAME =
DBT_r1-76C52-sh1-Stage7-05.dgn

USER NAME = searsb
DRAWN PHP
CHECKED DBM
PLOT DATE = 1/25/2012

DESIGNED KM
DATE 1-20-12

REVISED -
REVISED -
REVISED -
REVISED -

STATE OF ILLINOIS
DEPARTMENT OF TRANSPORTATION

I-64 MAINLINE - SUGGESTED STAGES OF CONSTRUCTION AND
TRAFFIC CONTROL PLAN - STAGE 7

SCALE: 1" = 50' SHEET NO. 54 OF 54 SHEETS STA. TO STA.

F.A.I. RTE.	SECTION	COUNTY	TOTAL SHEETS	SHEET NO.
• 64/998/70	82-1-RIA, 82-1-R(B)	ST. CLAIR	629	235
FED. ROAD DIST. NO.	ILLINOIS FED. AID PROJECT			