


PLAN	SURVEYED	BY	DATE
	PLOTTED		
	NOTED		
	CADD FILE NAME		
	NO.		

PROFILE	SURVEYED	BY	DATE
	PLOTTED		
	NOTED		
	STRUCTURE NOTATIONS		
	NO.		

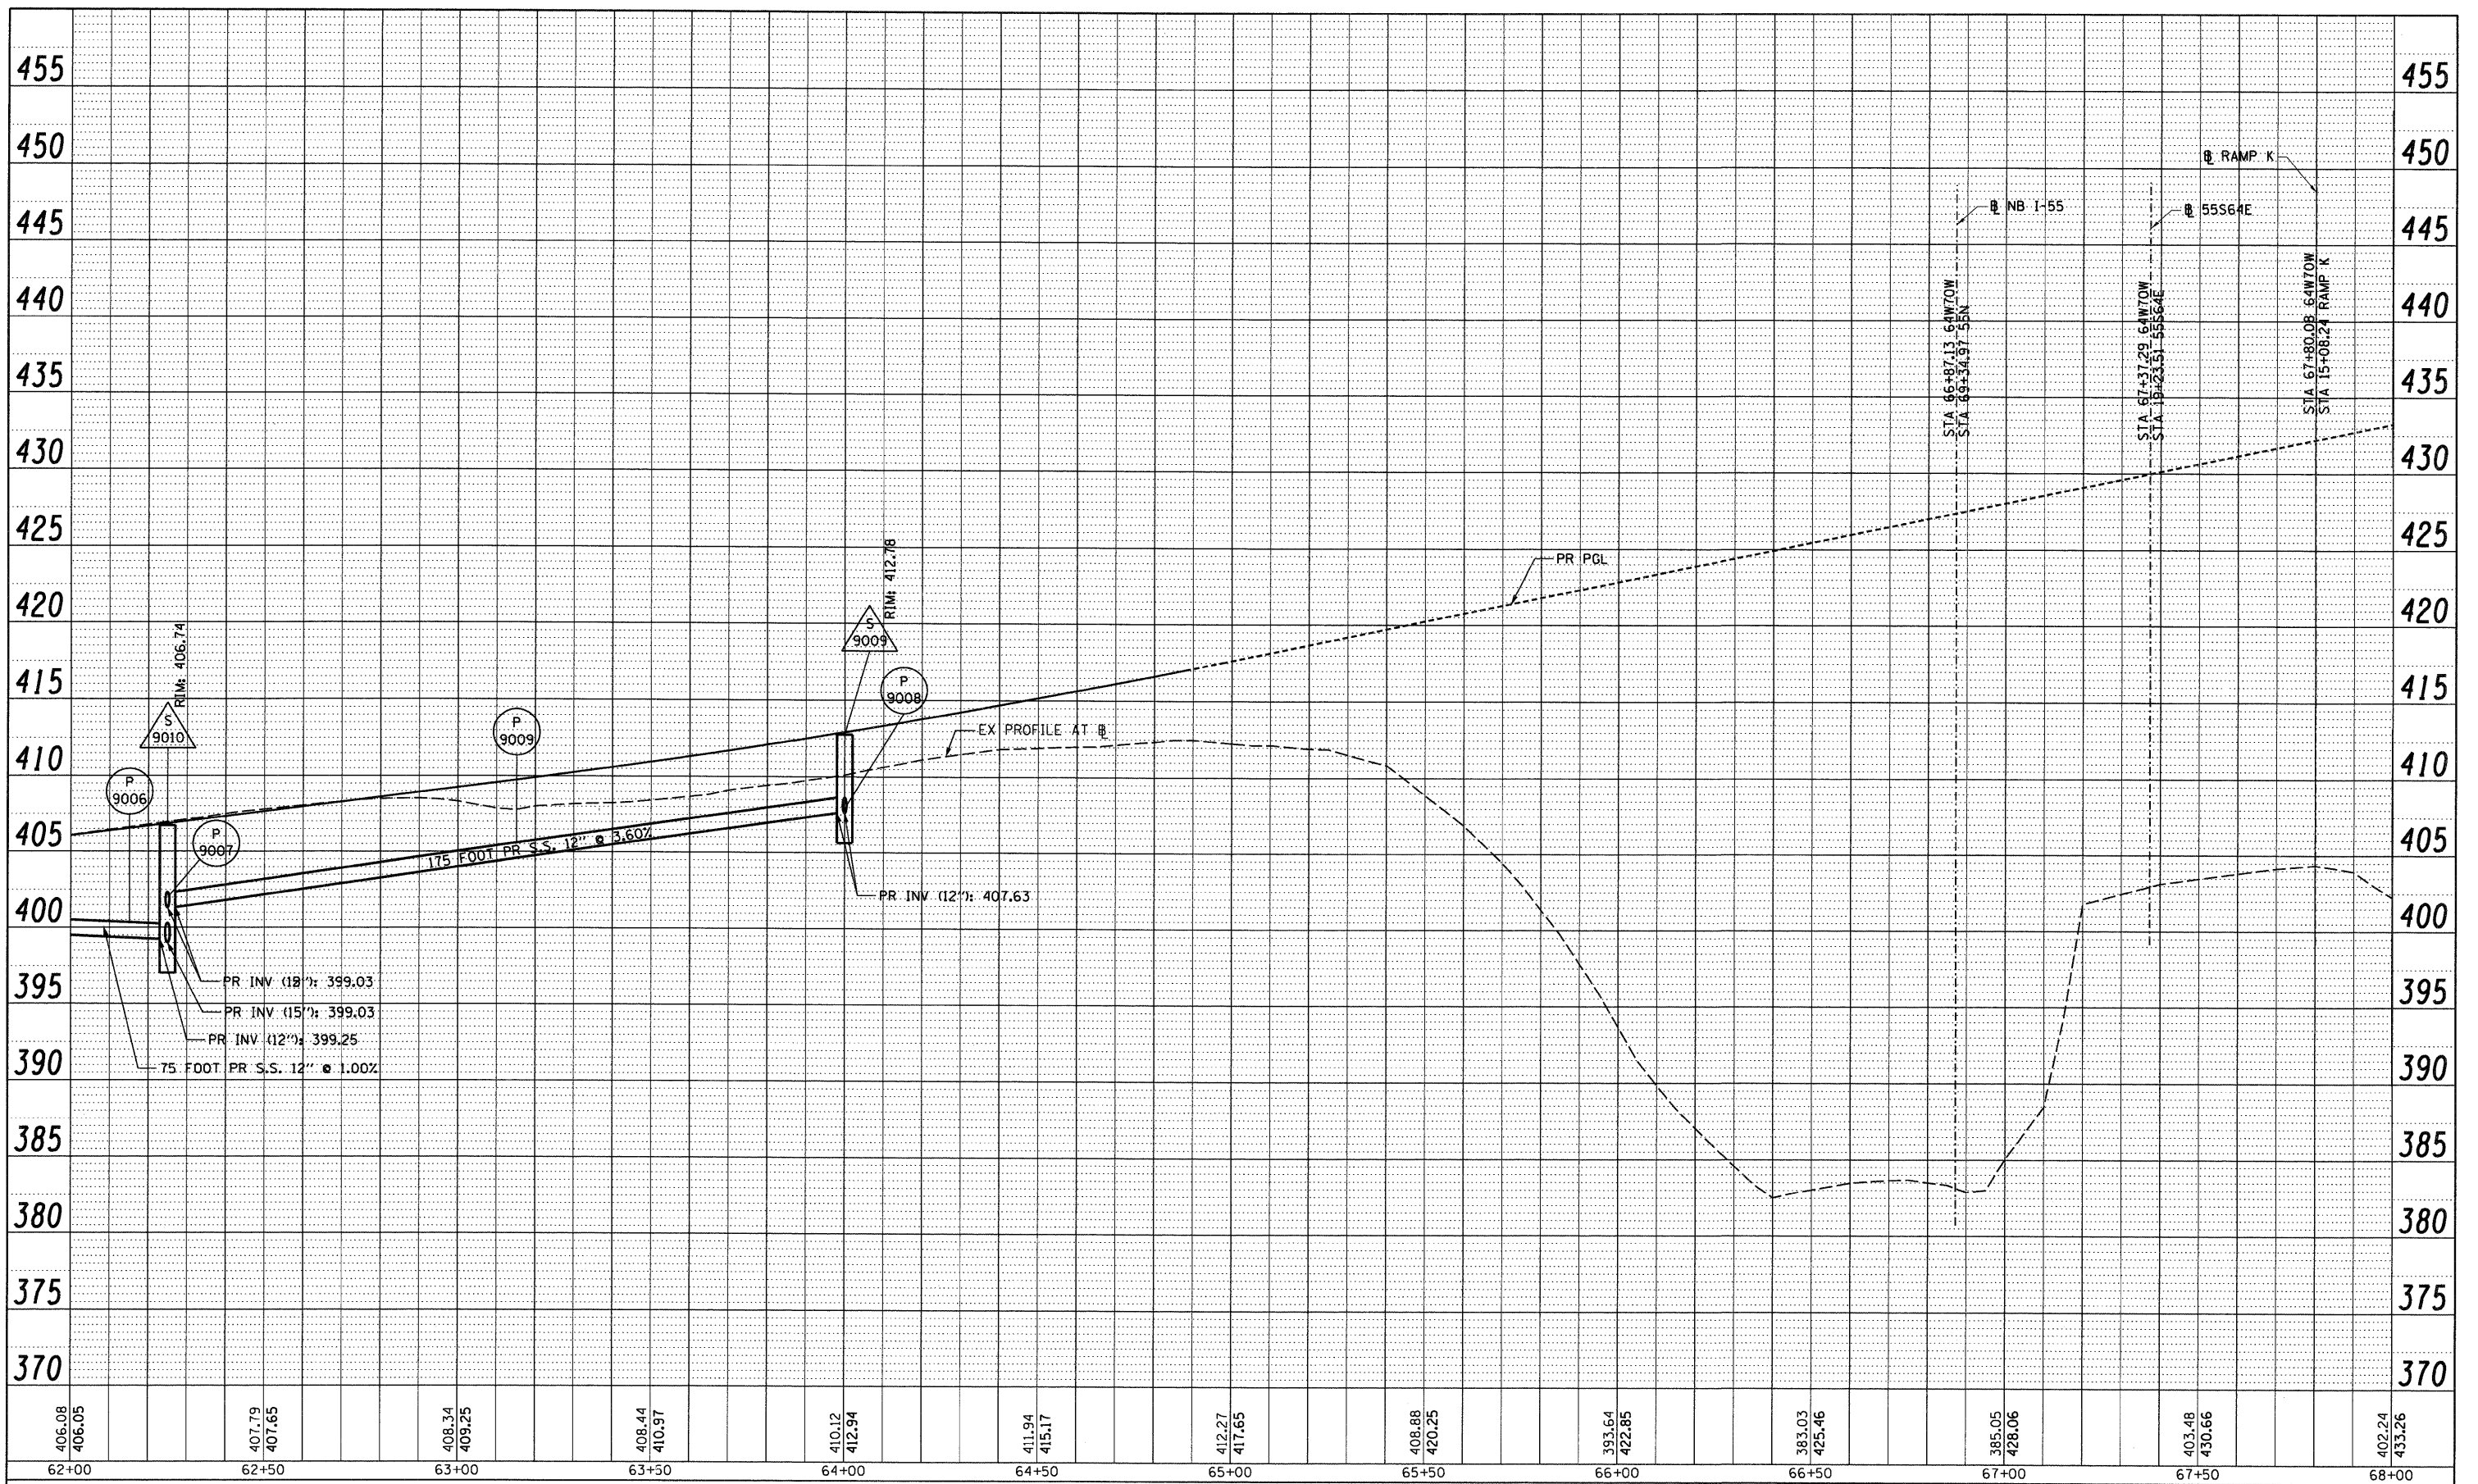

FILE NAME =	USER NAME = searsb	DESIGNED -	KLK	REVISED -	
DBTRI-76C52-Sht-Prof-Drain-04-64W70W-02.dgn		DRAWN -	KLK	REVISED -	
	PLOT SCALE = 40.000' / in.	CHECKED -	EEY	REVISED -	
	PLOT DATE = 1/24/2012	DATE -	1-20-12	REVISED -	

**STATE OF ILLINOIS
DEPARTMENT OF TRANSPORTATION**

DRAINAGE PROFILE RAMP 64W70W			
SCALE: H: 20 V: 5	SHEET NO. 4 OF 32 SHEETS	STA. 62+00	TO STA. 68+00

F.A. RTE.	SECTION	COUNTY	TOTAL SHEETS	SHEET NO.
	82-1-R(A), 82-1-R(B)	ST. CLAIR	629	271
	64/998/70			CONTRACT NO. 76C52
FED. ROAD DIST. NO.	ILLINOIS	FED. AID PROJECT		