



PLAN
 SURVEYED _____
 PLOTTED _____
 NOTE BOOK _____
 NO. _____
 BY _____
 DATE _____
 CHECKED _____
 STRUCTURE NOTATIONS CHKD _____
 CAD FILE NAME _____

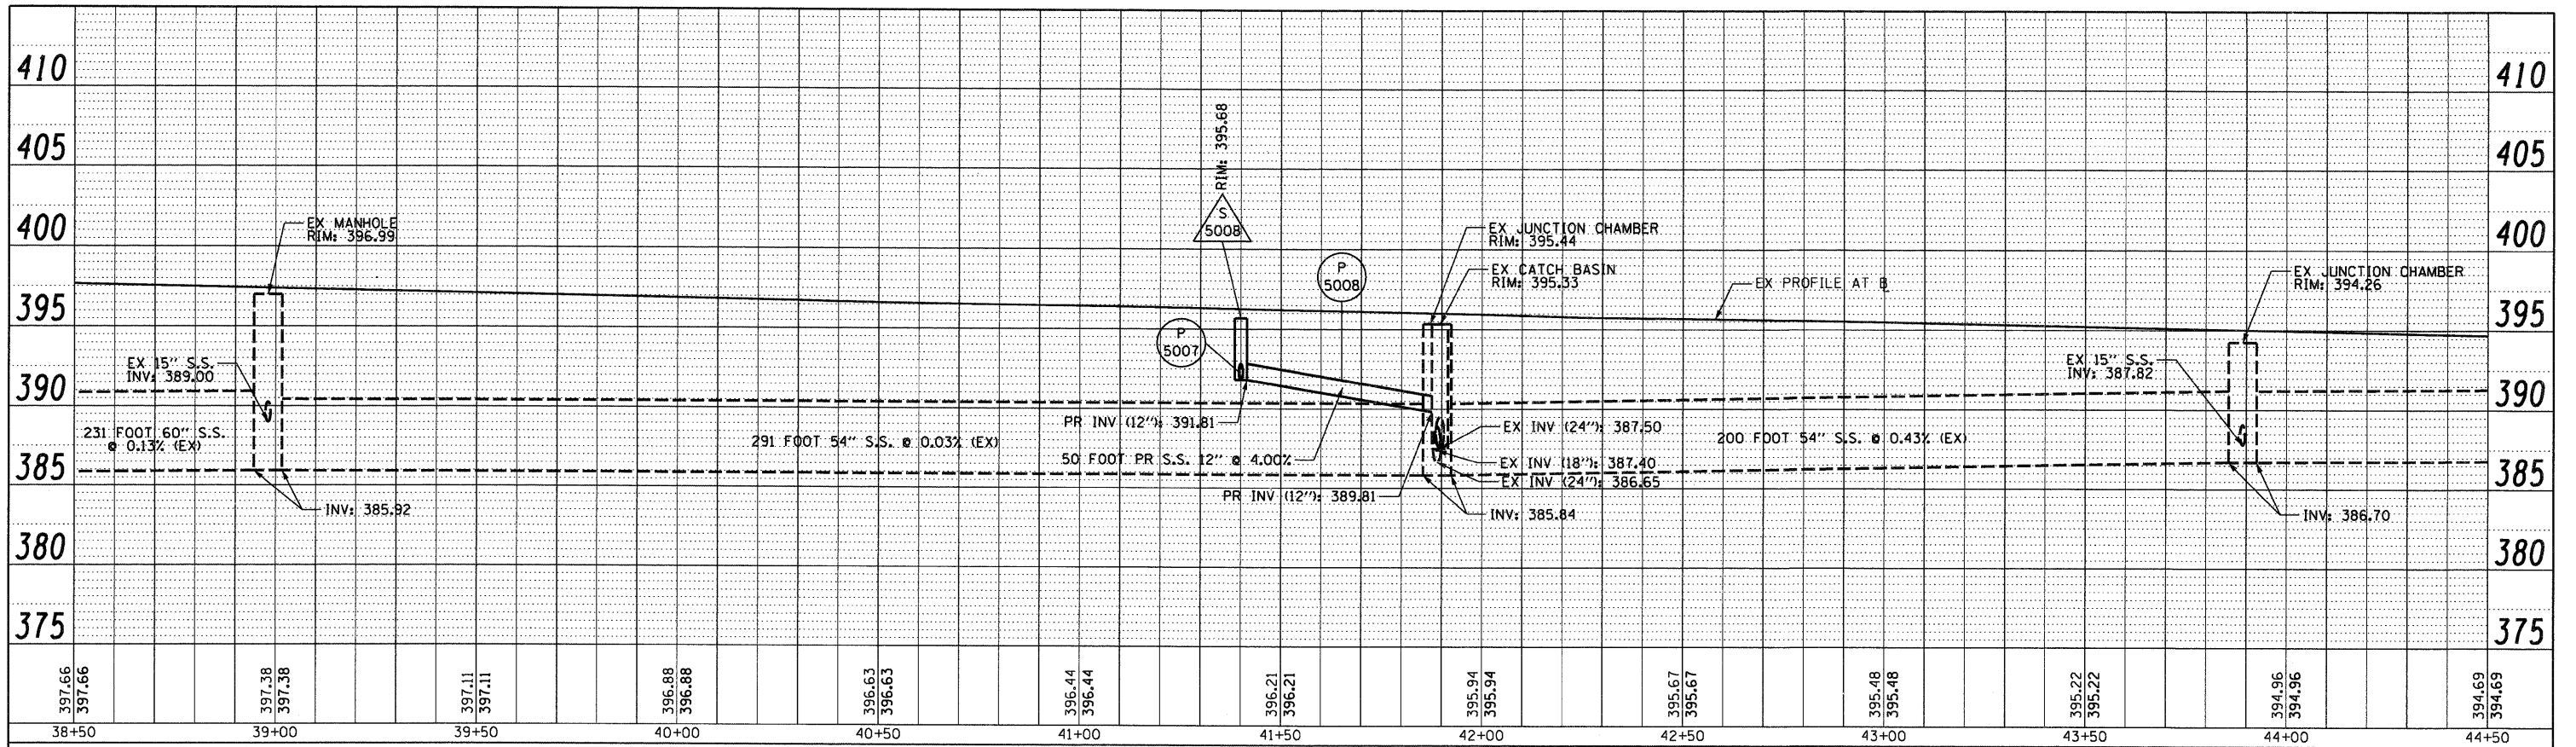

PROFILE
 SURVEYED _____
 PLOTTED _____
 NOTE BOOK _____
 NO. _____
 BY _____
 DATE _____
 CHECKED _____
 STRUCTURE NOTATIONS CHKD _____

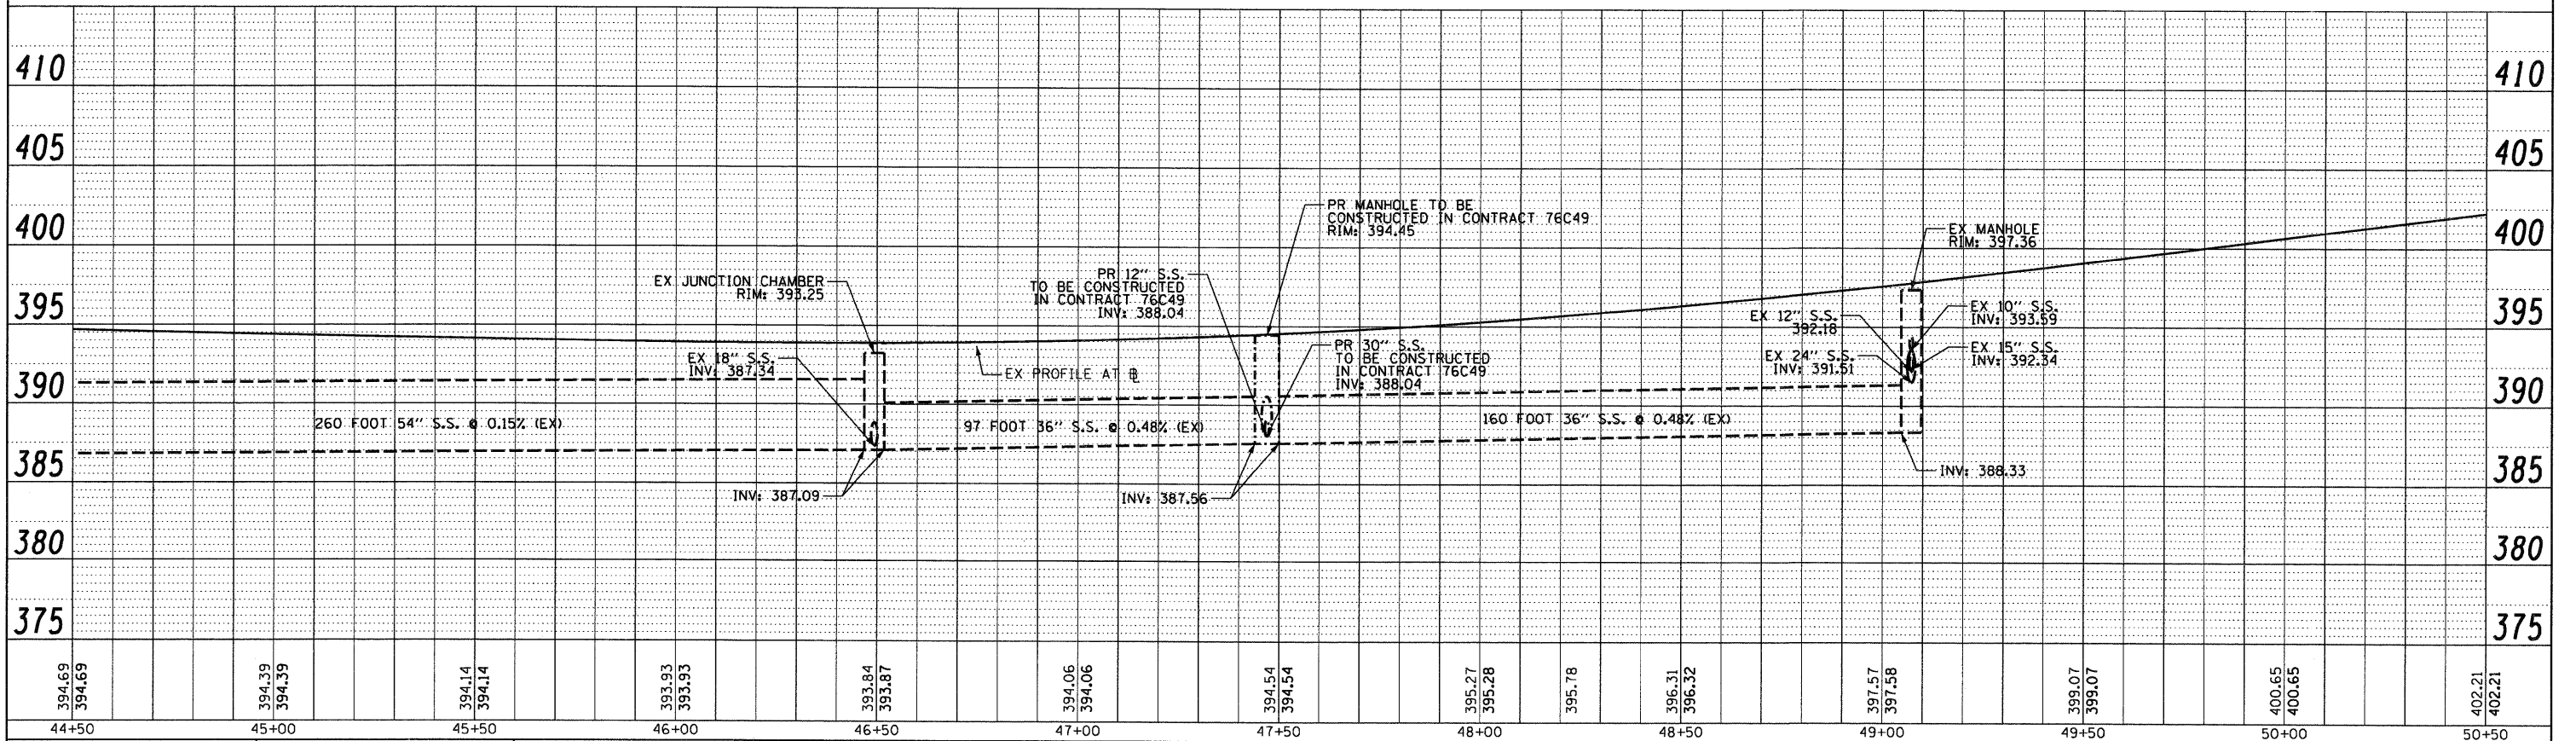

FILE NAME = DBT-r-76C52-shr-Prof-Drain-06-64E-02.dgn
 USER NAME = searsb
 PLOT SCALE = 40.0000' / 1"
 PLOT DATE = 1/24/2012

DESIGNED - KLK
 DRAWN - KLK
 CHECKED - EEE
 DATE - 1-20-12

REVISED -
 REVISED -
 REVISED -
 REVISED -

STATE OF ILLINOIS
 DEPARTMENT OF TRANSPORTATION

DRAINAGE PROFILE
 EB I-64

SCALE: H: 20 V: 5 SHEET NO. 6 OF 32 SHEETS STA. 38+50 TO STA. 50+50

F.A. RTE.	SECTION	COUNTY	TOTAL SHEETS	SHEET NO.
• 64/998/70	82-1-RIA, 82-1-RI(B)	ST. CLAIR	629	273
FED. ROAD DIST. NO.	ILLINOIS	FED. AID PROJECT	CONTRACT NO. 76C52	