



PLAN	REVIEWED	DATE
	PLOTTED	
	ALIGNED	
	CHECKED	
	CAD FILE NAME	
	NO.	

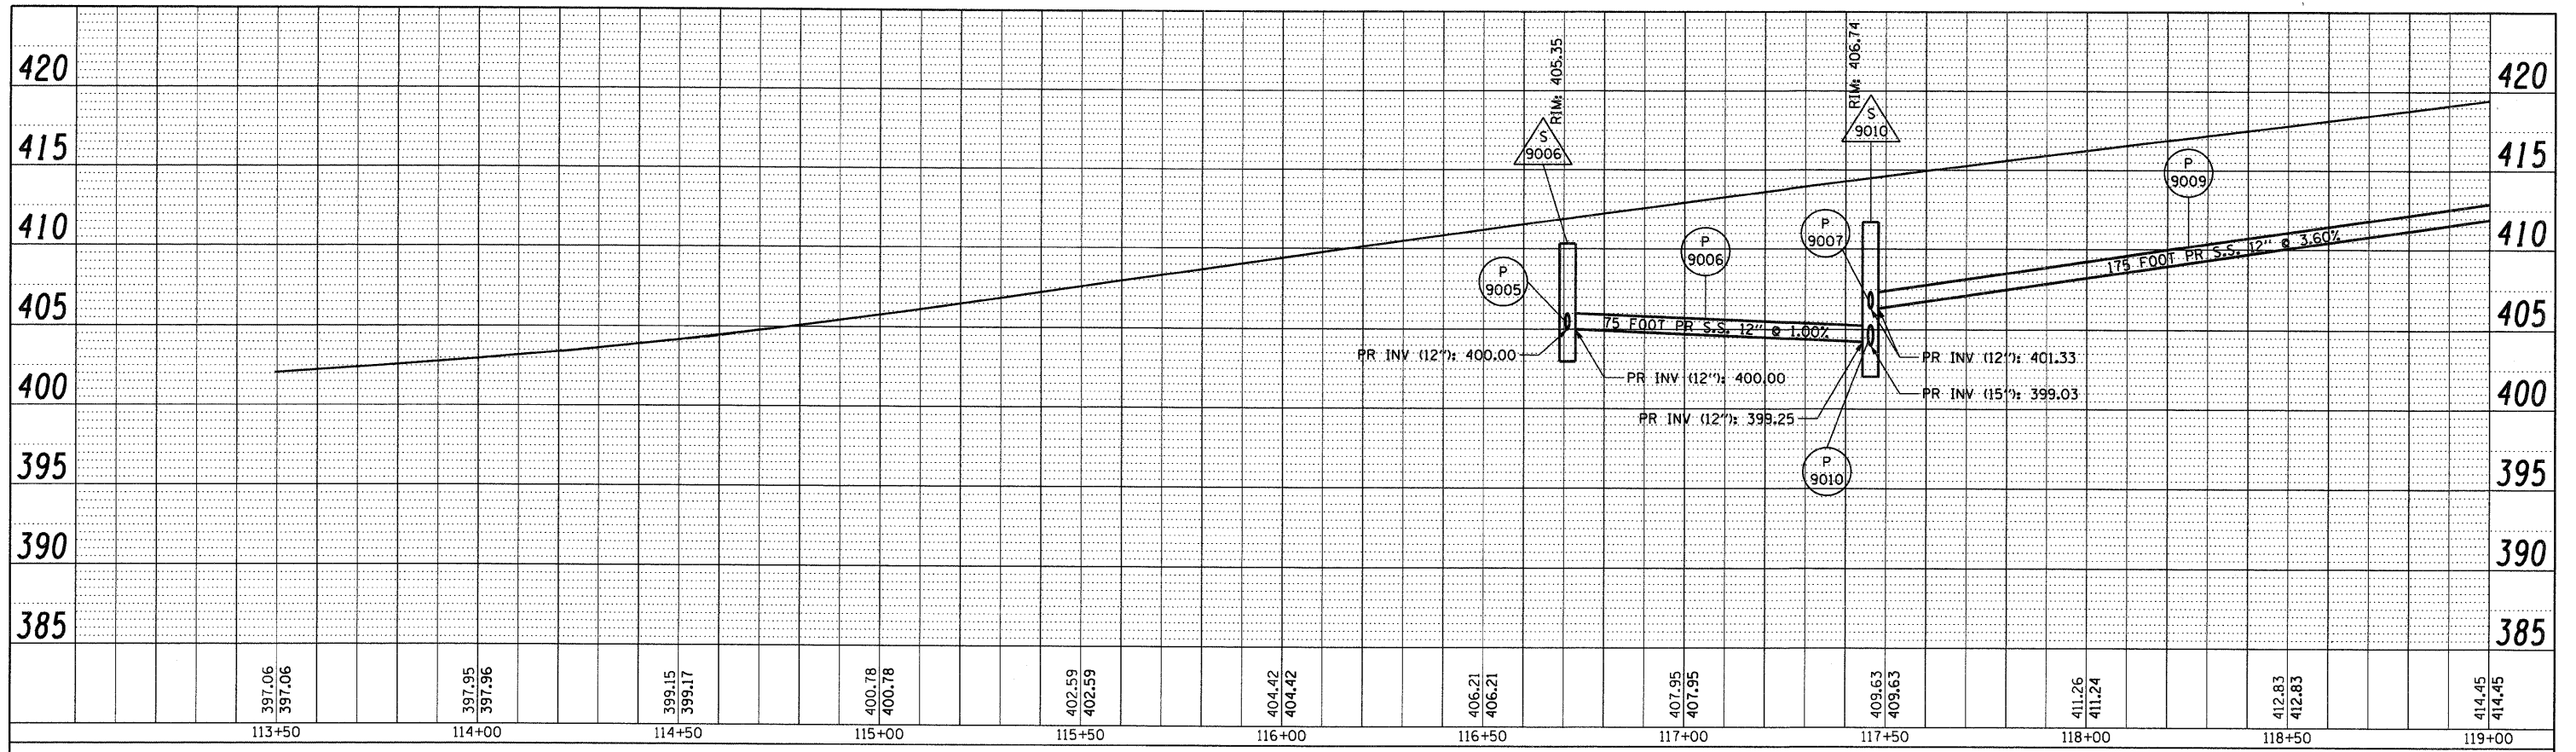

PROFILE	REVIEWED	DATE
	PLOTTED	
	GRADES CHECKED	
	STRUCTURE NOTATION OK'D	
	NO.	

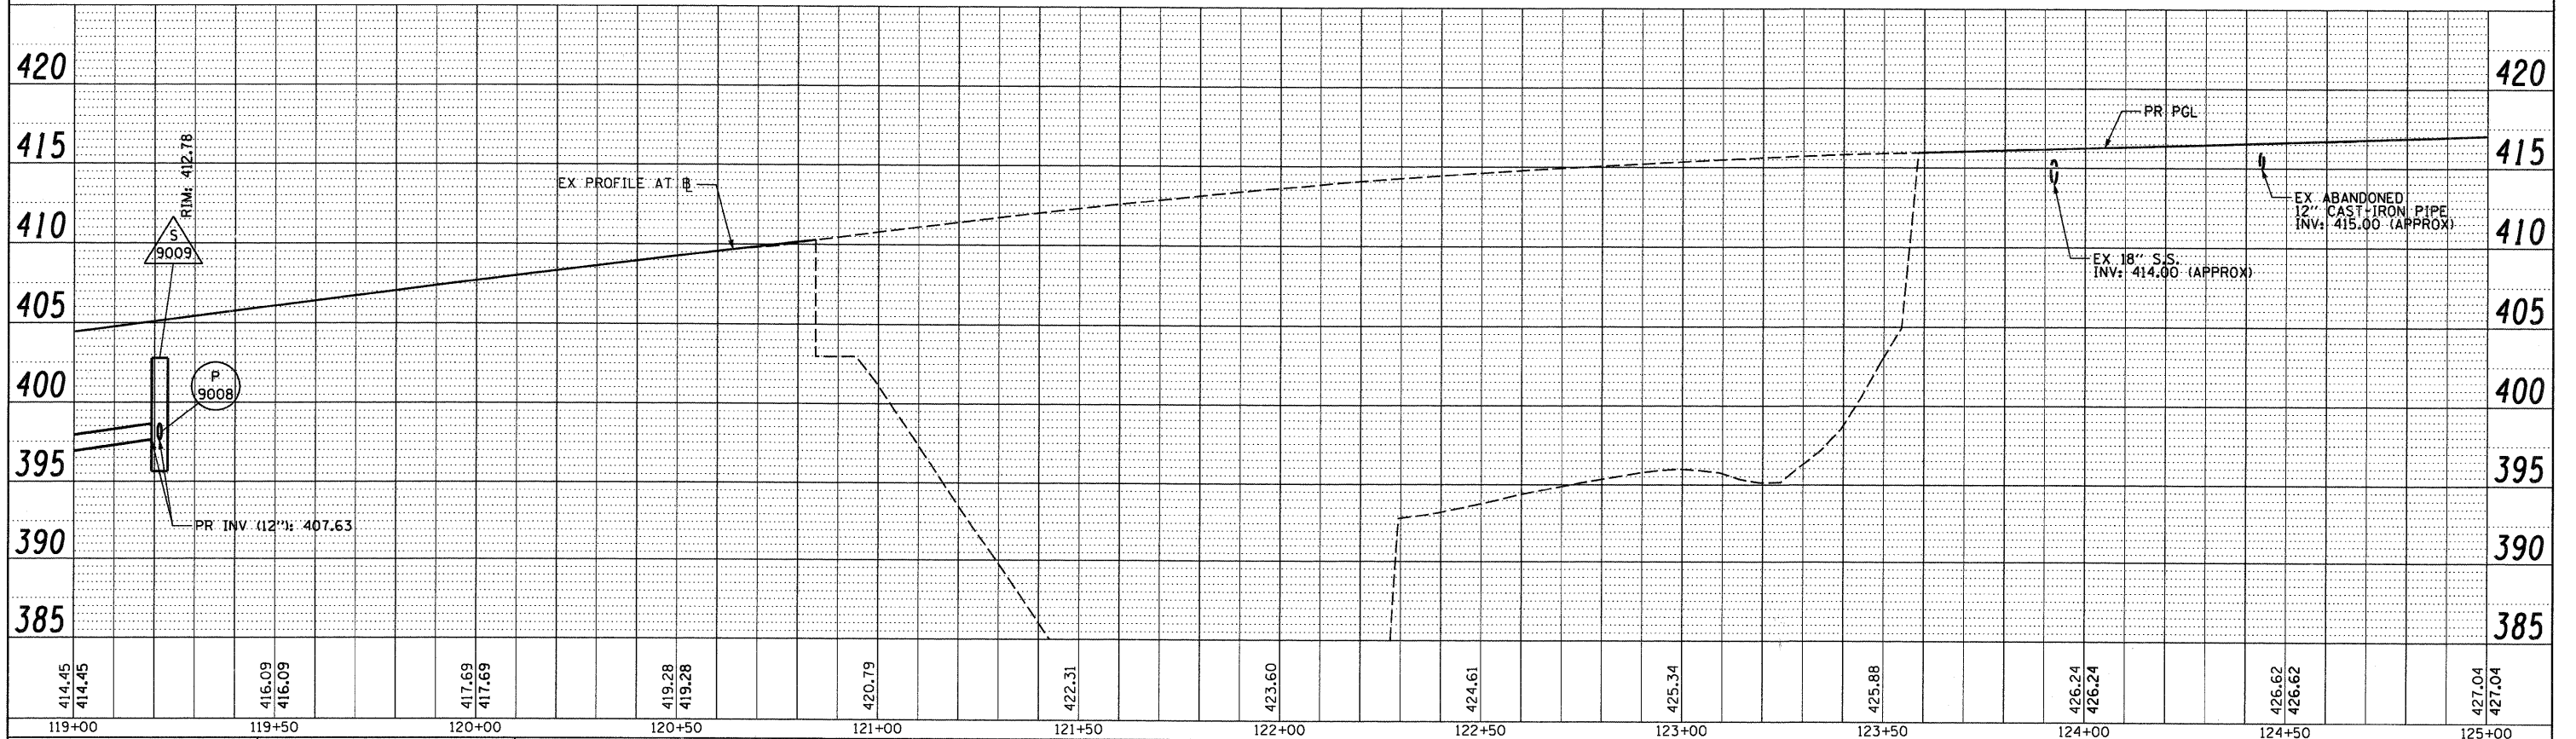

FILE NAME = DBT-r-76C52-sht-Prof-Drain-14-64W555-01.dwg	USER NAME = searab	DESIGNED - KLK	REVISOR -	<b>STATE OF ILLINOIS DEPARTMENT OF TRANSPORTATION</b>	<b>DRAINAGE PROFILE RAMP 64W555</b>			F.A. RTE.	SECTION	COUNTY	TOTAL SHEETS	SHEET NO.
PLOT SCALE = 40.0000' / 1"	CHECKED - EEY	DATE -	REVISOR -		64/998/70	82-1-R(A), 82-1-R(B)	ST. CLAIR	629	281			
PLOT DATE = 1/24/2012	DATE -	REVISOR -	SCALE: H: 20 V: 5		SHEET NO. 14 OF 32 SHEETS	STA. 113+49.39 TO STA. 125+00	CONTRACT NO. 76C52		FED. ROAD DIST. NO. ILLINOIS FED. AID PROJECT			