


PROPOSED TYPE II-C-A SIGN TRUSS
 SB I-55 STA 120+97.00
 STR 8C0821055R002.2 (OVER NB I-55 LANES)

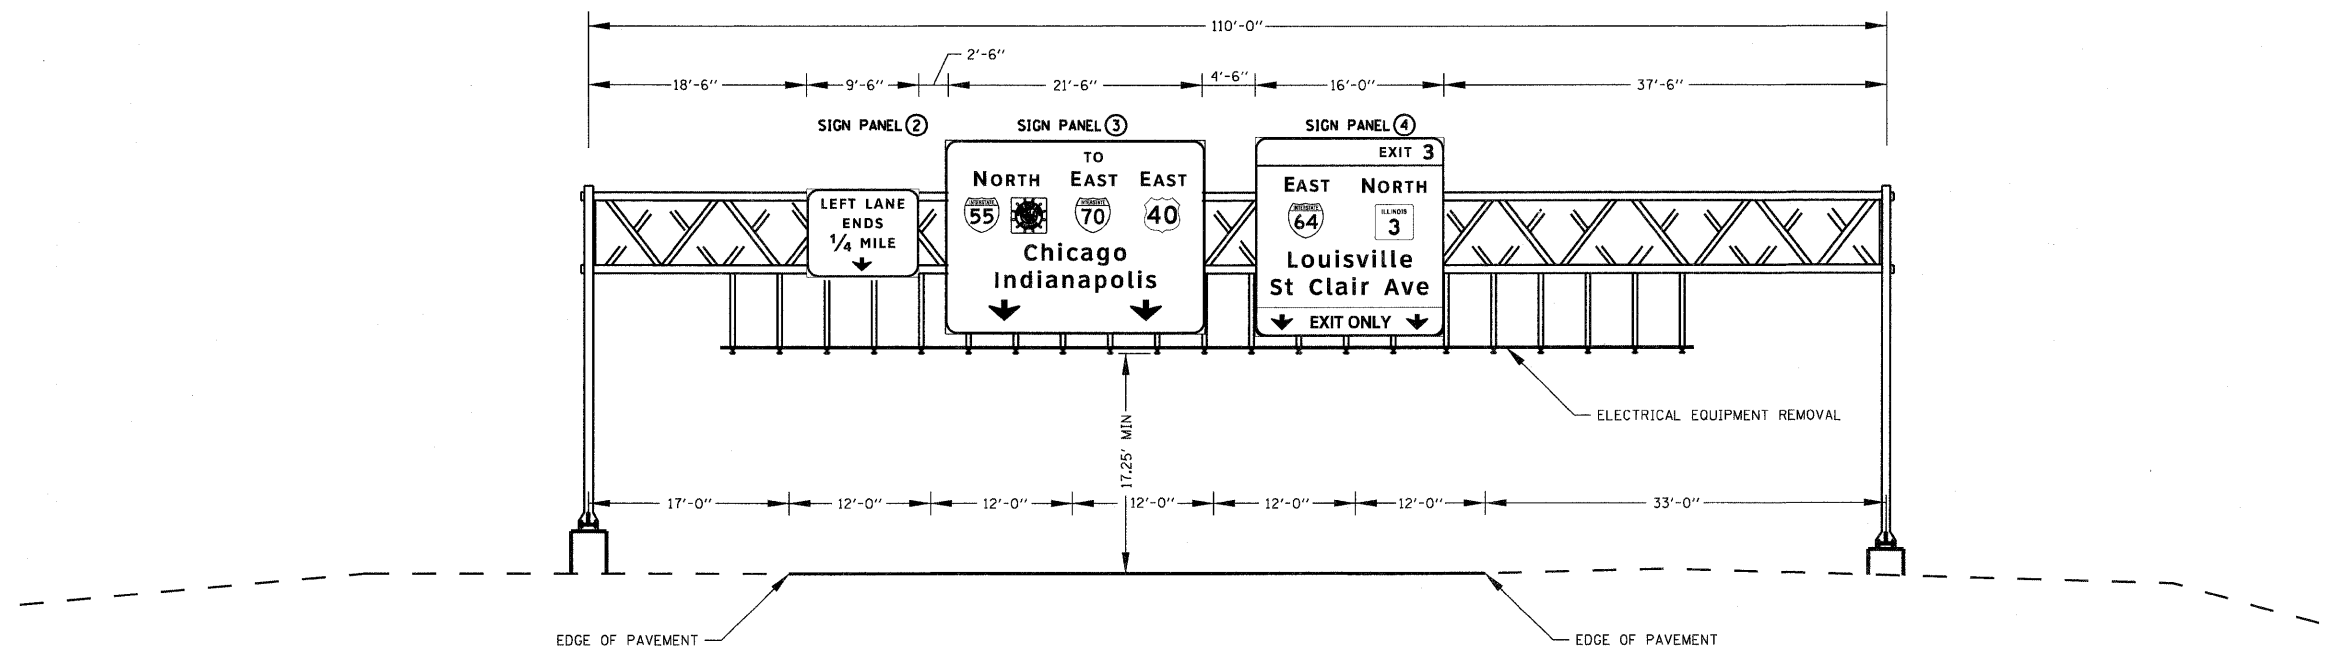

EXISTING SIGN TRUSS
 SB I-55 STA 111+05.00 (OVER NB LANES)
 8S0821055R002.4

NOTE: THIS DETAIL IS NOT A TRUE CROSS SECTION OF THE ROADWAY BUT IS INTENDED TO SHOW THE PROPOSED PANEL LOCATIONS OVER THE ROADWAY LANES

FILE NAME = DBTR1-76C52-sht-signs-21.dgn	USER NAME = emccarochie	DESIGNED - PMK	REVISED -	STATE OF ILLINOIS DEPARTMENT OF TRANSPORTATION	OVERHEAD SIGN STRUCTURES SIGN PANEL PLACEMENT			F.A.I. RTE.	SECTION	COUNTY	TOTAL SHEETS	SHEET NO.
	PLOT SCALE = 1/8" = 1'-0"	DRAWN - PMK	REVISED -		SCALE: N/A	SHEET NO. 1	OF 5 SHEETS	STA. N/A	TO STA. N/A	82-1-R(A), 82-1-R(B)	ST. CLAIR	629
	PLOT DATE = 1/19/2012	CHECKED - MPW	REVISED -						*64/998/70		CONTRACT NO. 76C52	
		DATE - 1-20-12	REVISED -						FED. ROAD DIST. NO.	ILLINOIS FED. AID PROJECT		