


NOTE: THIS DETAIL IS NOT A TRUE CROSS SECTION OF THE ROADWAY BUT IS INTENDED TO SHOW THE PROPOSED PANEL LOCATIONS OVER THE ROADWAY LANES

EXISTING SIGN TRUSS
NB I-55 STA 61+07.00
8S0821055R002.6

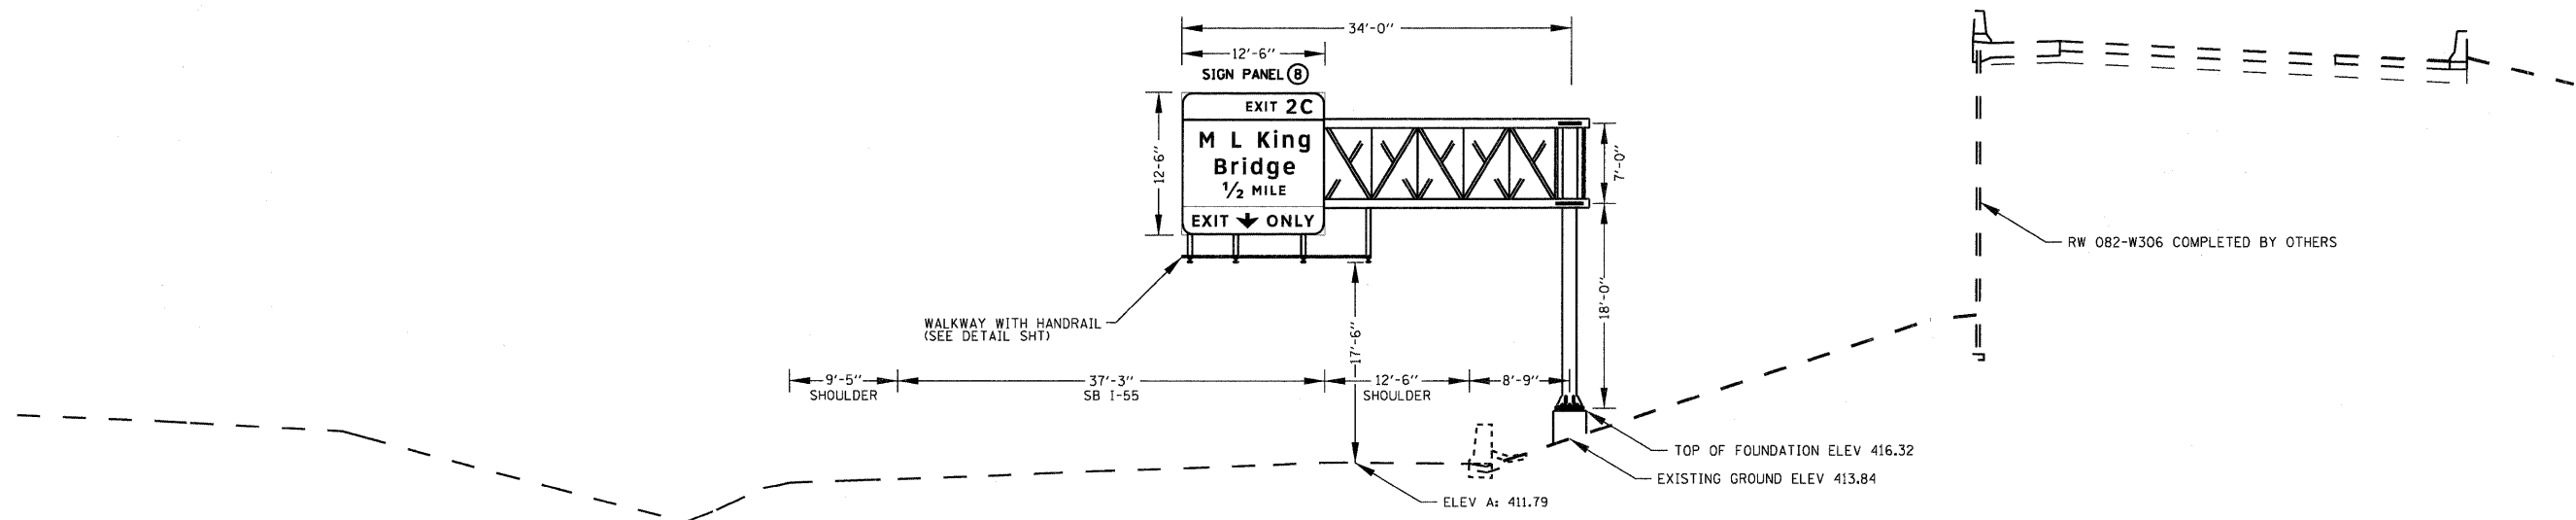

PROPOSED TYPE III-C-A SIGN TRUSS
SB I-55 STA 91+32.00
8C0821055L002.7

FILE NAME = DBTR1-76C52-ahlt-signs-01.dgn	USER NAME = mmccorachie	DESIGNED - PMK	REVISED -	STATE OF ILLINOIS DEPARTMENT OF TRANSPORTATION	OVERHEAD SIGN STRUCTURES SIGN PANEL PLACEMENT			F.A.I. RTE.	SECTION	COUNTY	TOTAL SHEETS	SHEET NO.
	PLOT SCALE = 16,0000' / in.	DRAWN - PMK	REVISED -					• 82-1-R(A), 82-1-R(B)	ST. CLAIR	629	374	
	PLOT DATE = 1/19/2012	CHECKED - MPW	REVISED -					• 64/998/70	CONTRACT NO. 76C52			
	DATE - 1-20-12	DATE - 1-20-12	REVISED -					FED. ROAD DIST. NO.	ILLINOIS FED. AID PROJECT			
					SCALE: N/A	SHEET NO. 2 OF 5 SHEETS	STA. N/A	TO STA. N/A				