


PROPOSED TYPE II-A SIGN TRUSS  
 SB I-55 STA 78+19.81  
 STR 8S0821055L003.0

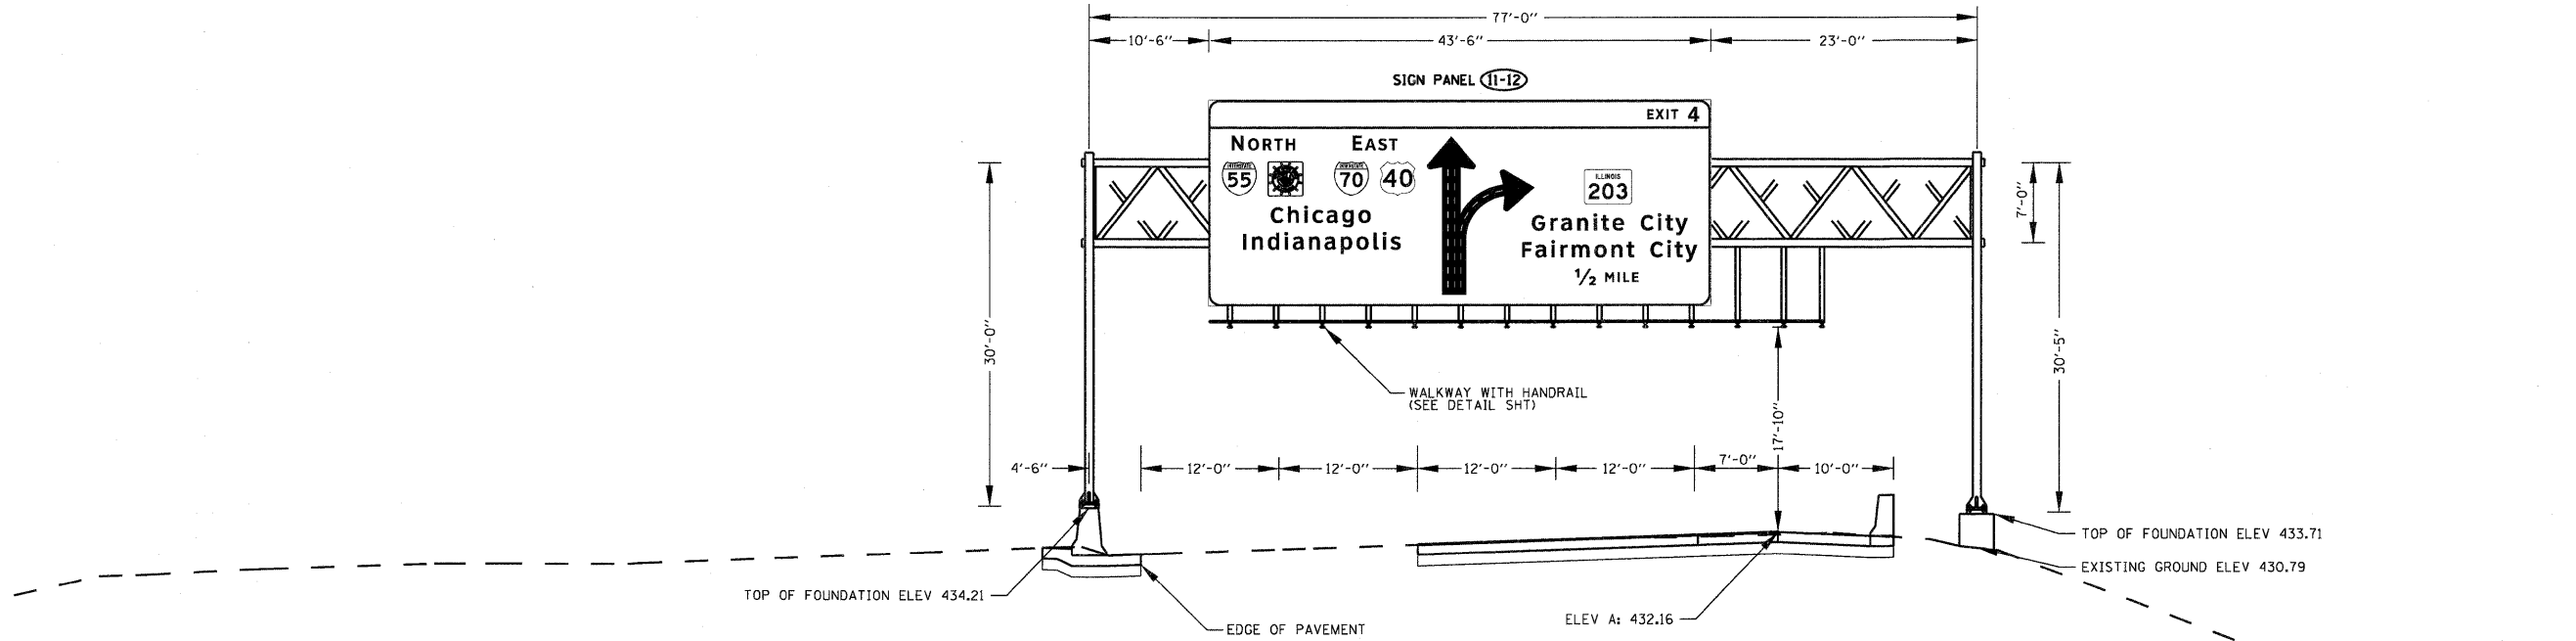

PROPOSED TYPE III-A SIGN TRUSS  
 NB I-55 STA 88+00.00  
 STR 8S0821055R003.1

FILE NAME = DBTRI-76C52-ah-signs-01.dgn	USER NAME = mmccornachie	DESIGNED - PMK	REVISED -	<b>STATE OF ILLINOIS DEPARTMENT OF TRANSPORTATION</b>	<b>OVERHEAD SIGN STRUCTURES SIGN PANEL PLACEMENT</b>			F.A.I. RTE.	SECTION	COUNTY	TOTAL SHEETS	SHEET NO.
	PLOT SCALE = 1/16" = 1' / in.	DRAWN - PMK	REVISED -		* 82-1-R(A), 82-1-R(B)	ST. CLAIR	629	375				
	PLOT DATE = 1/19/2012	CHECKED - MPW	REVISED -		*64/998/70	<b>CONTRACT NO. 76C52</b>						
	DATE = 1-20-12	DATE = 1-20-12	REVISED -		FED. ROAD DIST. NO.	ILLINOIS	FED. AID PROJECT					
					SCALE: N/A	SHEET NO. 3 OF 5 SHEETS	STA. N/A TO STA. N/A					