


PROPOSED TYPE III-A SIGN TRUSS  
 WB I-64 STA 110+12.00  
 STR 8S0821064L003.0

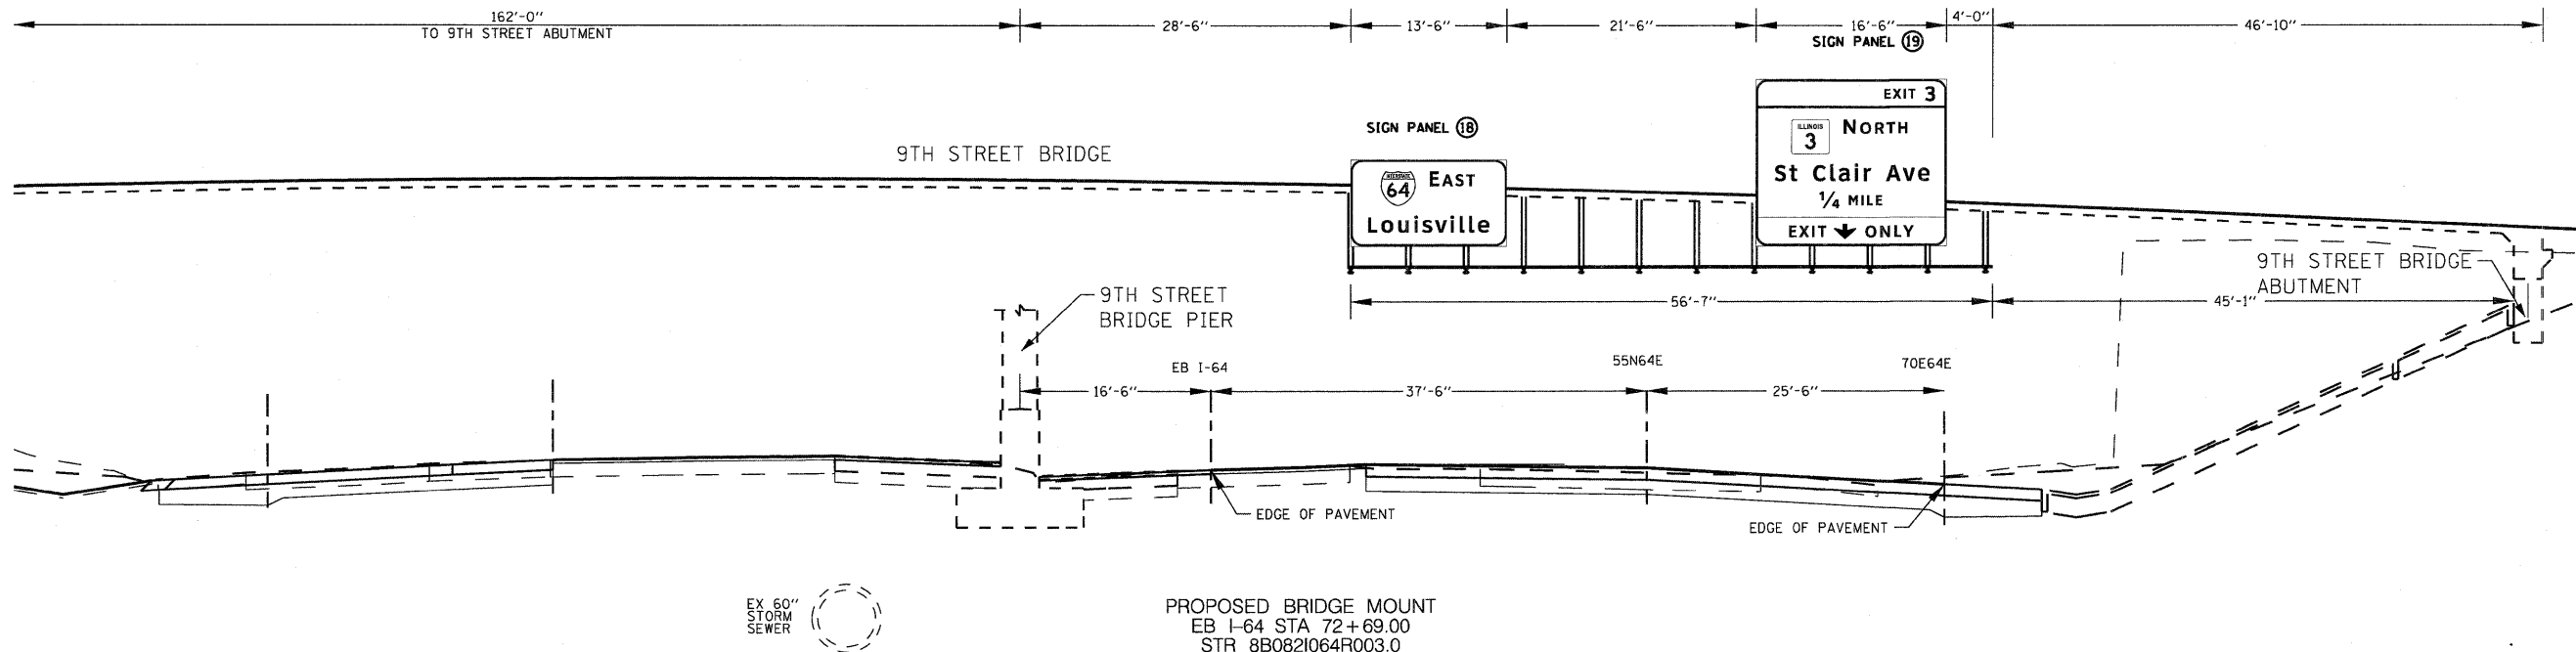

PROPOSED BRIDGE MOUNT  
 EB I-64 STA 72+69.00  
 STR 8B0821064R003.0

FILE NAME = DBTRI-76C52-ah-t-signs-01.dgn	USER NAME = mmcaanachie	DESIGNED - PMK	REVISED -	<b>STATE OF ILLINOIS DEPARTMENT OF TRANSPORTATION</b>	<b>OVERHEAD SIGN STRUCTURES SIGN PANEL PLACEMENT</b>			F.A.I. RTE.	SECTION	COUNTY	TOTAL SHEETS	SHEET NO.
	PLOT SCALE = 16.0000' / in.	DRAWN - PMK	REVISED -					82-1-R(A), 82-1-R(B)	ST. CLAIR	629	377	
	PLOT DATE = 1/19/2012	CHECKED - MPW	REVISED -					*64/998/70	<b>CONTRACT NO. 76C52</b>			
	DATE = 1-20-12	REVISED -	SCALE: N/A					SHEET NO. 5 OF 5 SHEETS	STA. N/A	TO STA. N/A	FED. ROAD DIST. NO.	ILLINOIS FED. AID PROJECT