


SIGN 19 PANEL  
I-64E STA 72+69  
8B0821064R003.0

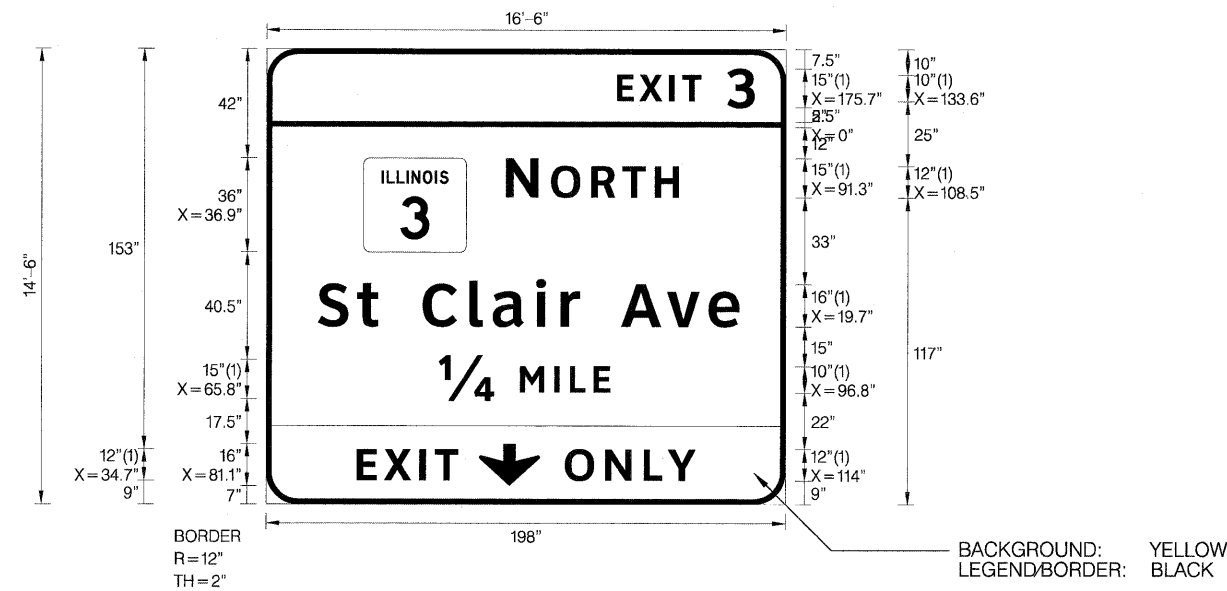

FONT:  
(1) ClearviewHwy-5-W


SIGN NUMBER	Sign Panel 19
WIDTH x HGHT.	16'-6" x 14'-6"
BORDER WIDTH	2"
CORNER RADIUS	12"
MOUNTING	Overhead
BACKGROUND	TYPE: ZZ Retro Reflective COLOR: Green
LEGEND/BORDER	TYPE: ZZ Retro Reflective COLOR: White,Black,White

SYMBOL	ROT	X	Y	WID	HT
M1-I100A-2-22-10	0	36.9	96	39.3	36
AROUND	0	81.1	7	23.3	16

Dimensions are in inches.tenths  
Letter locations are panel edge  
to lower left corner

LETTER POSITIONS (X)										LENGTH	SERIES/SIZE	
E	X	I	T	3							ClearviewHwy-5-W	
133.6	142.2	153.5	158.5	175.7						52.5	10,15	
N	O	R	T	H							ClearviewHwy-5-W	
91.3	108.5	123.9	135.8	148.1						65.9	15,12	
S	t		C	I	a	i	r	A	v	e	ClearviewHwy-5-W	
19.7	34.7	42.5	59.6	77.4	86.3	102.9	112.3	119.6	135.4	152.9	160.7	16/13
1/4	M	I	L	E							ClearviewHwy-5-W	
65.8	96.8	109.9	115.9	124.9							65.5	15,10
E	X	I	T								ClearviewHwy-5-W	
34.7	44.9	58.6	64.5								38.5	12
O	N	L	Y								ClearviewHwy-5-W	
114	129.4	144.1	153.3								49.8	12

SIGN 20 PANEL  
I-64W STA 110+12  
PR STR 8S0821064L003.0

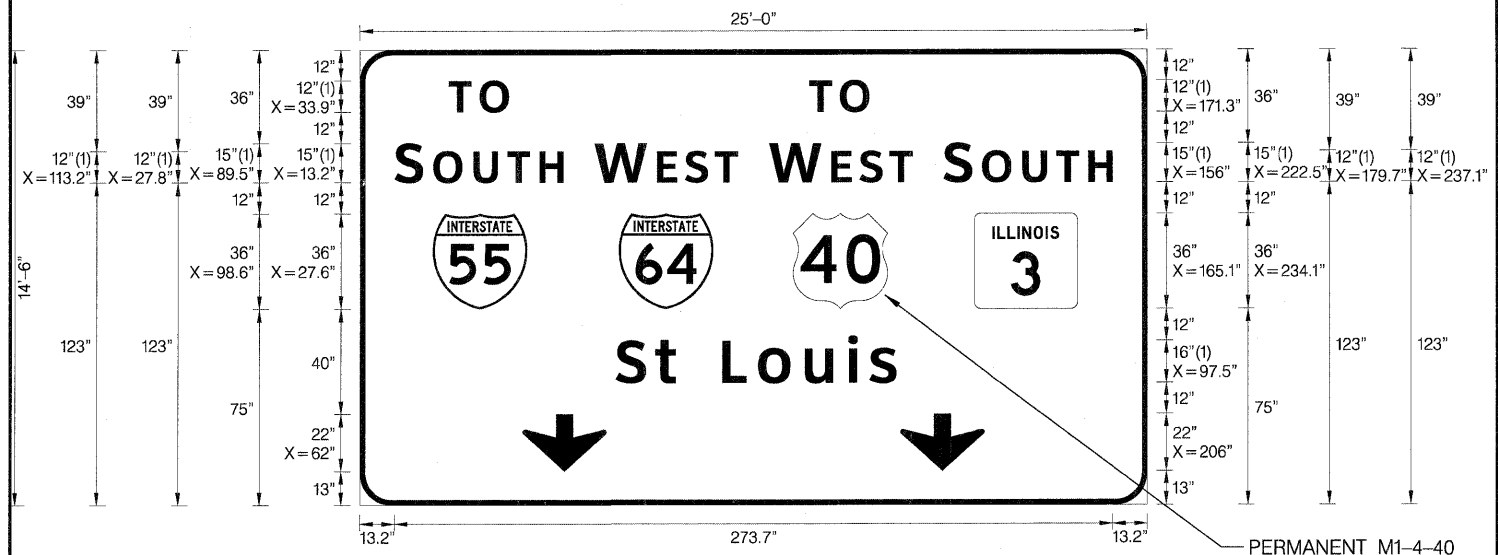

TEMPORARY M1-1-70  
DEMOUNTABLE LETTERS  
AND SYMBOLS TO BE  
MOUNTED ON SIGN AND  
REMOVED WITH LATER  
CONTRACT



Dimensions are in inches.tenths  
Letter locations are panel edge  
to lower left corner

SIGN NUMBER	Sign Panel 20
WIDTH x HGHT.	25'-0" x 14'-6"
BORDER WIDTH	2"
CORNER RADIUS	12"
MOUNTING	Overhead
BACKGROUND	TYPE: ZZ Retro Reflective COLOR: Green
LEGEND/BORDER	TYPE: ZZ Retro Reflective COLOR: White,White

SYMBOL	ROT	X	Y	WID	HT
M1_1	0	27.6	75	36	36
M1_1	0	98.6	75	36	36
M1_1M1_4	0	165.1	75	36	36
M1-I100	0	234.1	75	39.3	36
AROUND	0	62	13	32	22
AROUND	0	206	13	32	22

LETTER LOCATIONS ARE PANEL  
EDGE TO LOWER LEFT CORNER

LETTER POSITIONS (X)										LENGTH	SERIES/SIZE	
T	O										ClearviewHwy-5-W	
33.9	45.6										22.9	12
T	O										ClearviewHwy-5-W	
171.3	183.1										22.9	12
S	O	U	T	H							ClearviewHwy-5-W	
13.2	27.8	43.3	56.1	68.4							64.4	15,12
W	E	S	T								ClearviewHwy-5-W	
89.5	113.2	123.9	135.3								54.5	15,12
W	E	S	T								ClearviewHwy-5-W	
156	179.7	190.4	201.8								54.5	15,12
S	O	U	T	H							ClearviewHwy-5-W	
222.5	237.1	252.6	265.4	277.7							64.4	15,12
S	t		L	o	u	i	s				ClearviewHwy-5-W	
97.5	112.5	120.4	138.1	151.7	169.5	186.1	194.2				106.9	16/13

FILE NAME =  
DBTRI-76C52-shs-signs-02.dgn

USER NAME = mmconachie  
PLOT SCALE = 6.00000 / 1 in.  
PLOT DATE = 1/19/2012

DESIGNED - PMK  
DRAWN - PMK  
CHECKED - MPW  
DATE - 1-20-12

REVISED -  
REVISED -  
REVISED -  
REVISED -

STATE OF ILLINOIS  
DEPARTMENT OF TRANSPORTATION

SIGN PANEL DETAILS

SCALE: N/A SHEET NO. 11 OF 17 SHEETS STA. N/A TO STA. N/A

F.A.I. RTE.	SECTION	COUNTY	TOTAL SHEETS	SHEET NO.
•	82-1-R(A), 82-1-R(B)	ST. CLAIR	629	389
•64/998/70				CONTRACT NO. 76C52
FED. ROAD DIST. NO.	ILLINOIS FED. AID PROJECT			