


PROJECT NO.	SECTION	COUNTY	TOTAL SHEETS	SHEET NO.
FAA-70-11-139	82-1-RIA, 82-1-RIB	ST. CLAIR	629	458
CONTRACT NO. 64/99B/70		CONTRACT NO. 76C52		

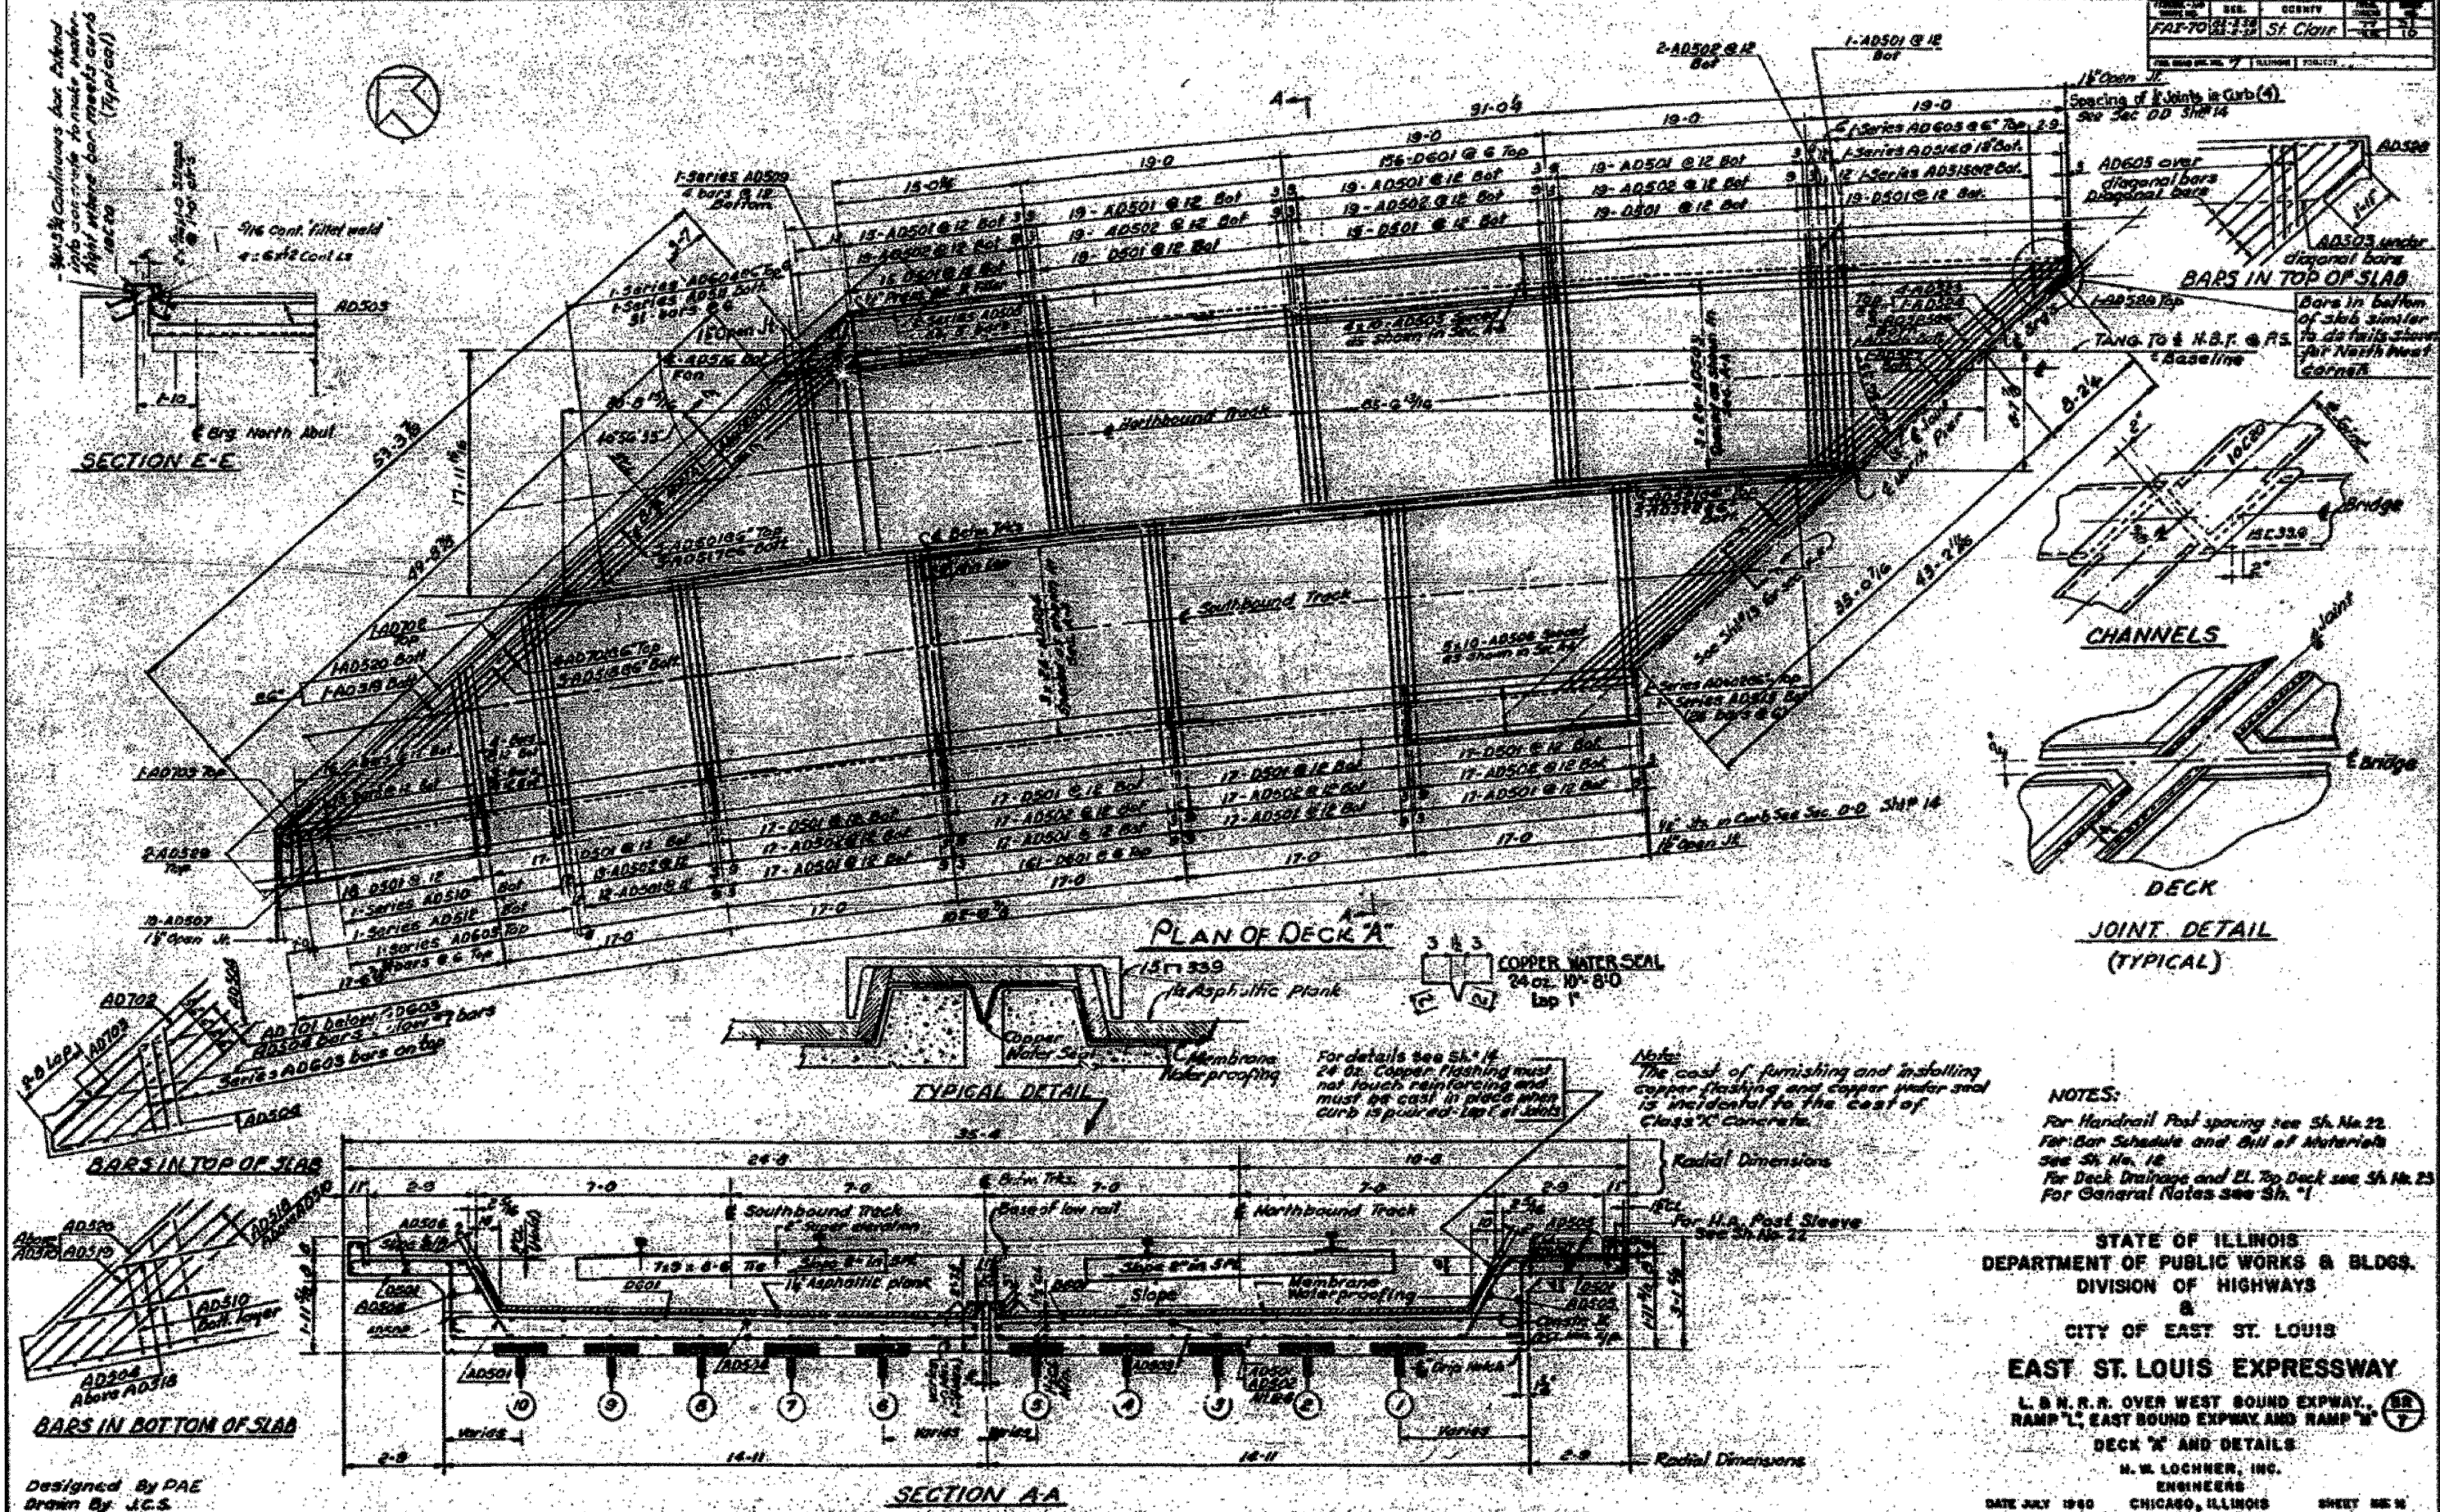

Designed By PAE
 Drawn By J.C.S.
 Checked By W.J.F.

FILE NAME =	USER NAME =	DESIGNED -	REVISED -
DBTR1-76C52-SHT-LNRRB-rdgs-11.dgn	sear-sb	GF	
PLOT SCALE = 2.0000' / in.	CHECKED -	DD	
PLOT DATE = 1/23/2012	DATE -	07/21/10	

STATE OF ILLINOIS
DEPARTMENT OF TRANSPORTATION

EXISTING BRIDGE PLAN - L&N RR BRIDGE 11
 SCALE: NONE SHEET NO. 12 OF 26 SHEETS STA. TO STA.

F.A.I. RTE.	SECTION	COUNTY	TOTAL SHEETS	SHEET NO.
82-1-RIA, 82-1-RIB	82-1-RIA, 82-1-RIB	ST. CLAIR	629	458
64/99B/70		CONTRACT NO. 76C52		
FED. ROAD DIST. NO.		ILLINOIS FED. AID PROJECT		