


SECTION	DATE	COUNTY	TOTAL SHEETS	SHEET NO.
FA-701-17A	8/21/10	ST. CLAIR	629	463
CONTRACT NO. 76C52				

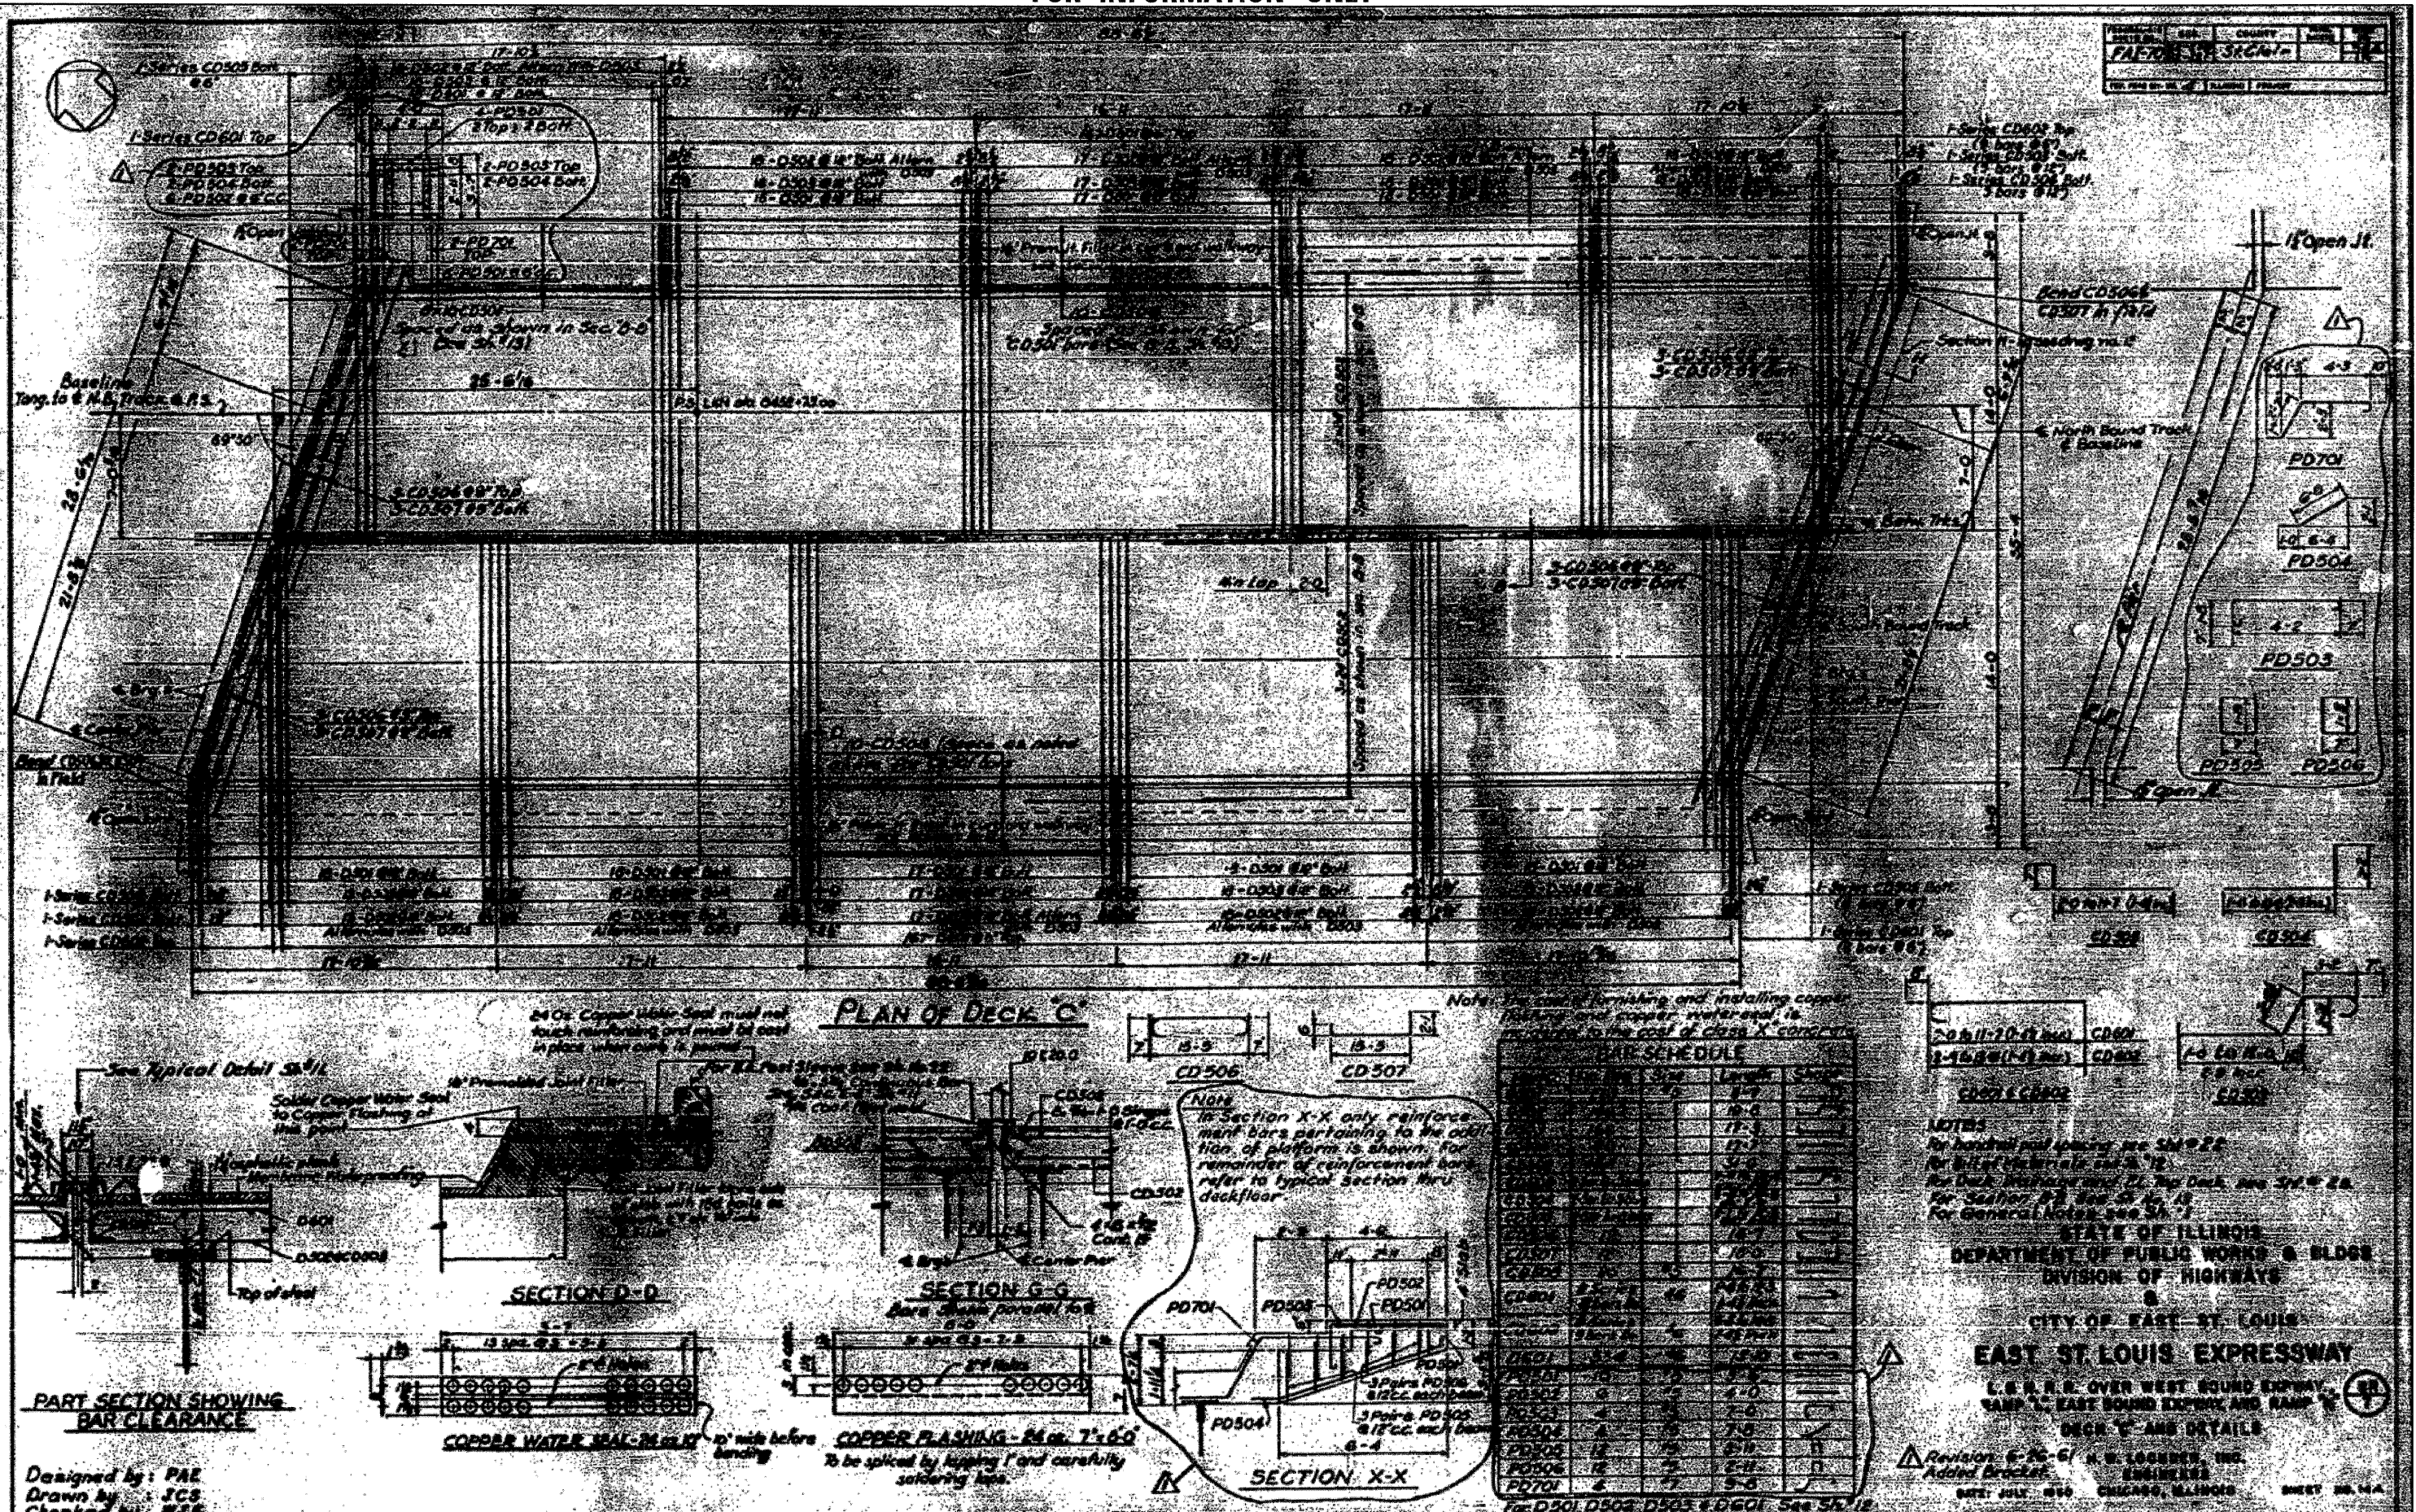

BAR SCHEDULE

ID	Size	Length	Count
CD501	1/2"	17'-0"	1
CD502	1/2"	17'-0"	1
CD503	1/2"	17'-0"	1
CD504	1/2"	17'-0"	1
CD505	1/2"	17'-0"	1
CD506	1/2"	17'-0"	1
CD507	1/2"	17'-0"	1
PD501	1/2"	17'-0"	1
PD502	1/2"	17'-0"	1
PD503	1/2"	17'-0"	1
PD504	1/2"	17'-0"	1
PD505	1/2"	17'-0"	1
PD506	1/2"	17'-0"	1
PD701	1/2"	17'-0"	1

NOTES:
For handrail railing see SH-22.
For bit of concrete see SH-12.
For Deck Waterproofing see SH-22.
For Sealer see SH-18.
For General Notes see SH-1.

STATE OF ILLINOIS
DEPARTMENT OF PUBLIC WORKS & BLDGS
DIVISION OF HIGHWAYS
CITY OF EAST ST. LOUIS
EAST ST. LOUIS EXPRESSWAY
L & N R OVER WEST BOUND EXPRESSWAY
RAMP "C" EAST BOUND EXPRESSWAY AND RAMP "B"
DECK "C" AND DETAILS

Revision 6-26-61 N.W. LOGGERS, INC.
Added Bracket
DATE: JULY 2010 CHICAGO, ILLINOIS SHEET 16-11A