


SECTION	82-1	COUNTY	ST. CLAIR	SHEET NO.	42A
F.A.I. PROJECT NO. 64/998/70					

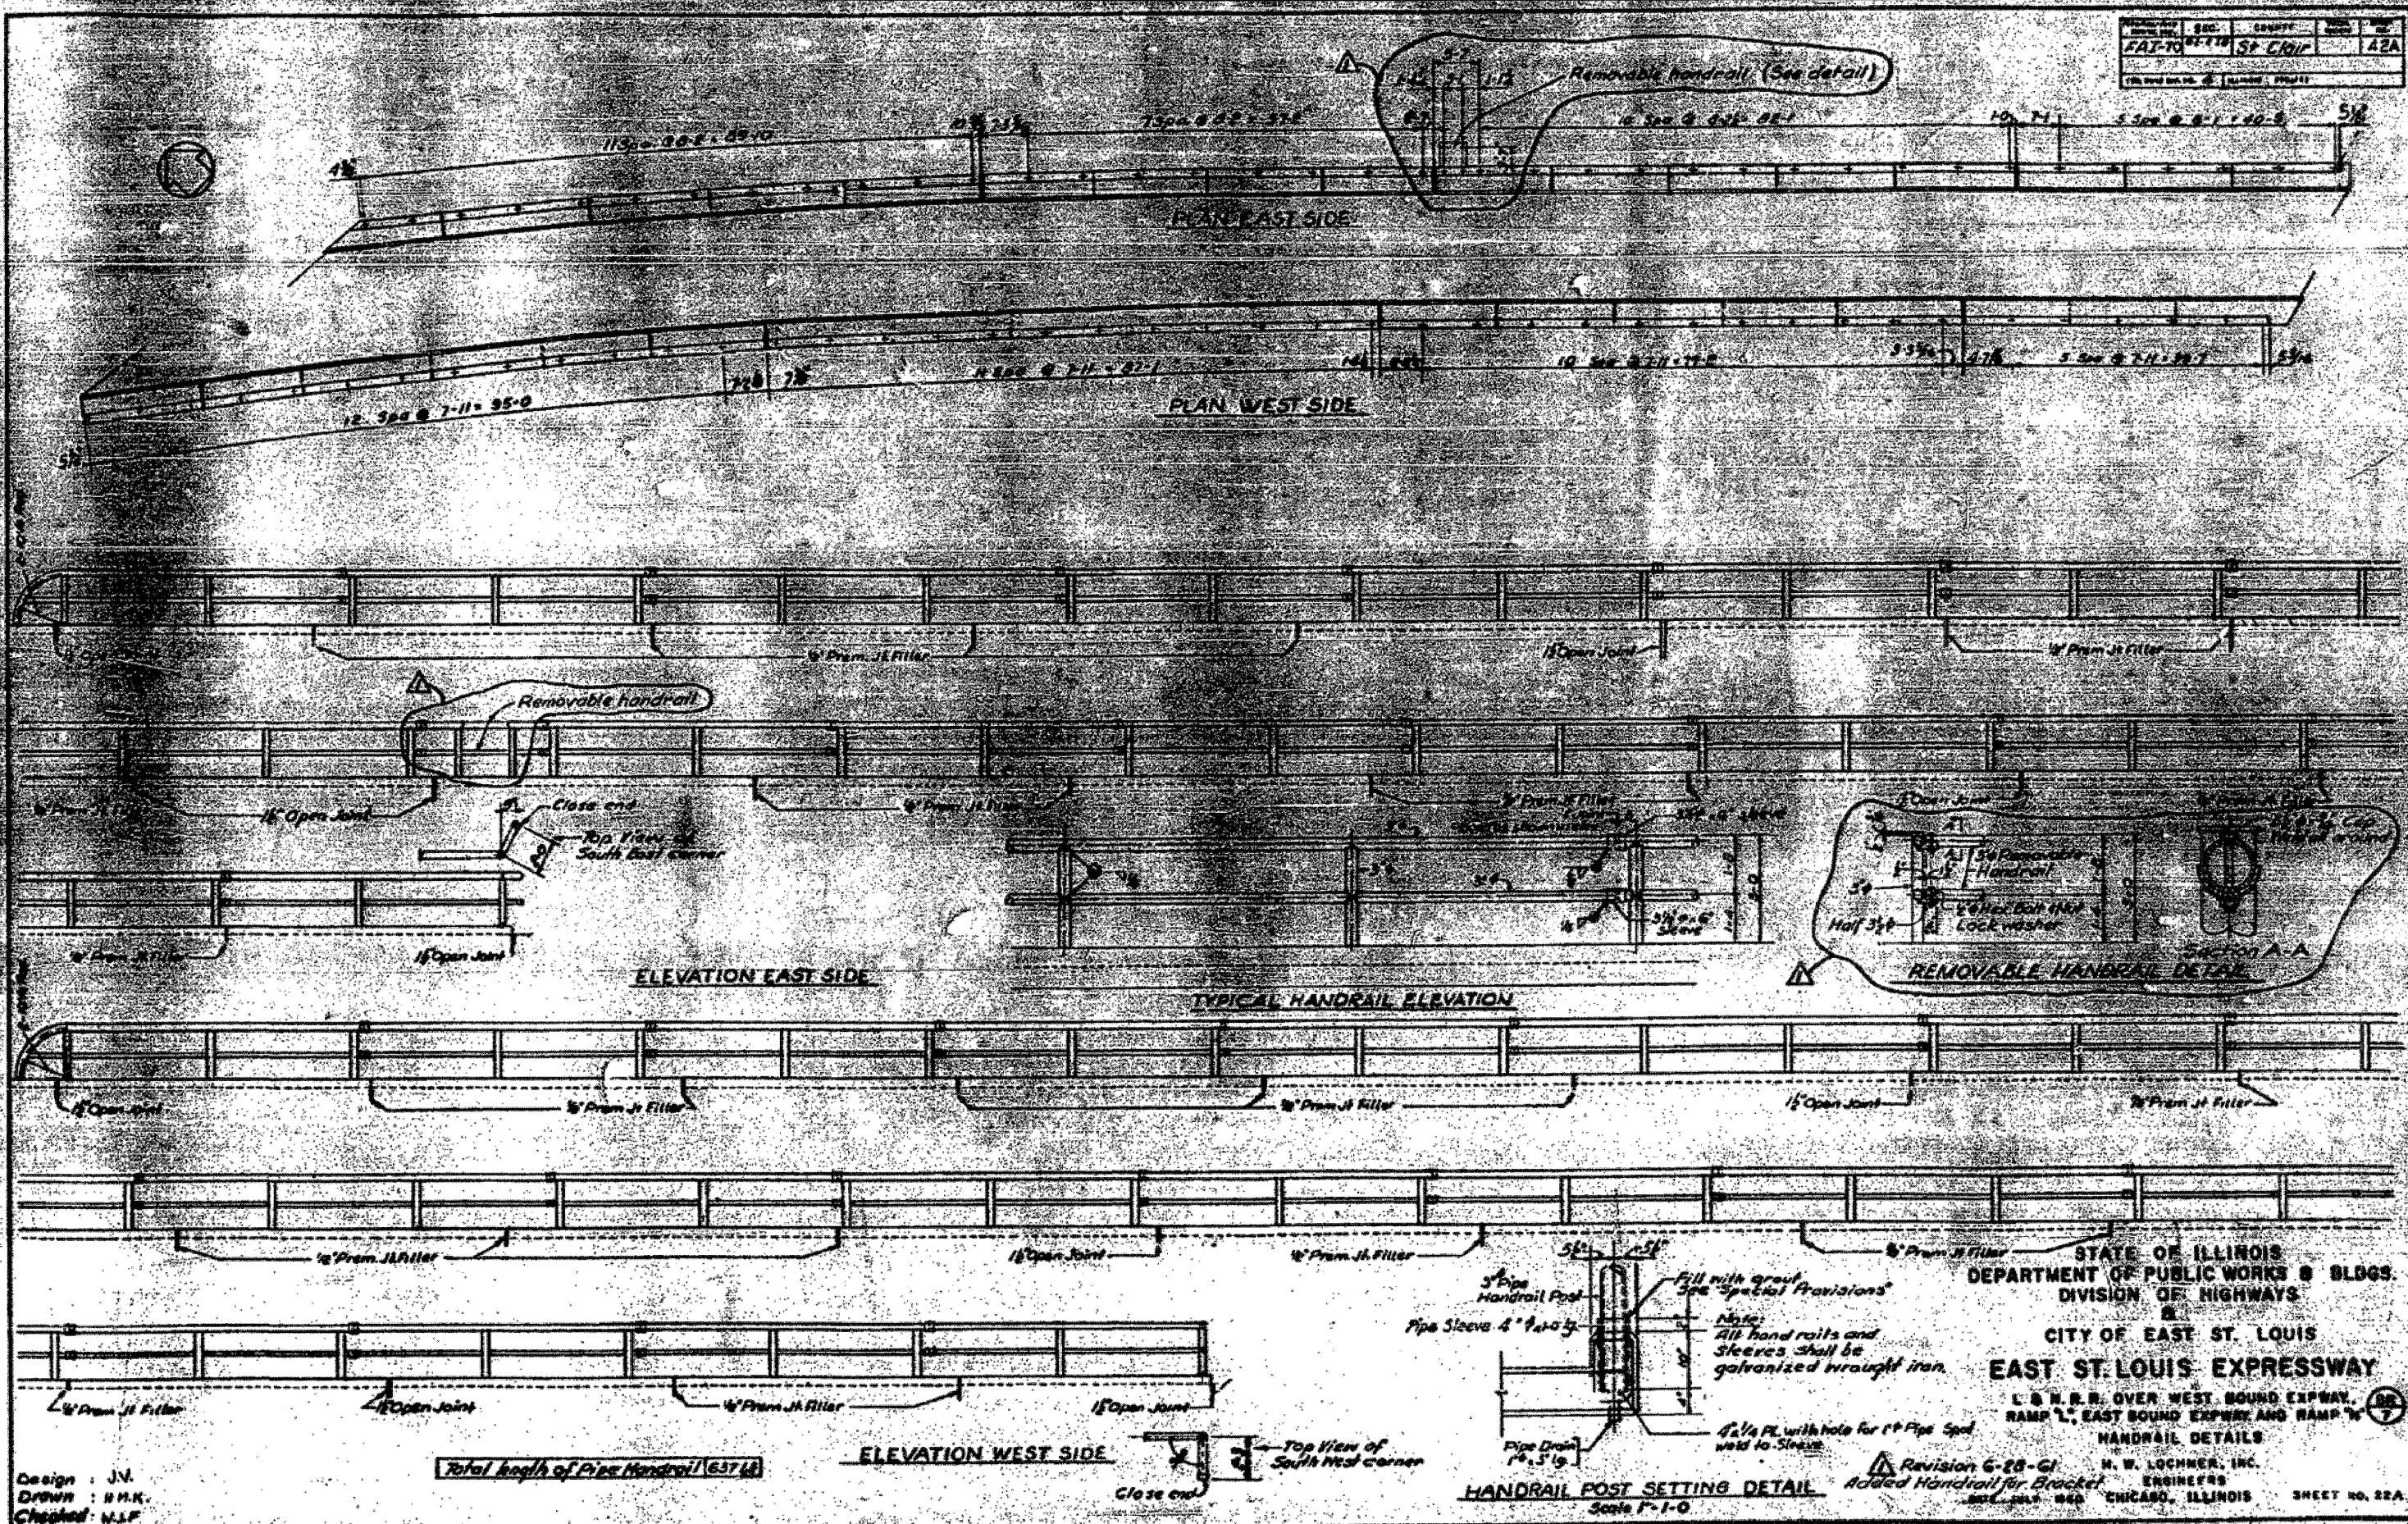

FILE NAME = D8TR1-76C52-SHT-LNRRB-ridge.24.dgn	USER NAME = searsh	DESIGNED -	REVISED -	STATE OF ILLINOIS DEPARTMENT OF TRANSPORTATION	EXISTING BRIDGE PLAN - L&N RR BRIDGE 24	F.A.I. RTE.	SECTION	COUNTY	TOTAL SHEETS	SHEET NO.
		DRAWN - GF	REVISED -			82-1-RIA, 82-1-RIB)	ST. CLAIR	629	471	
		CHECKED - DD	REVISED -			64/998/70	CONTRACT NO. 76C52			
		DATE - 07/21/10	REVISED -			FED. ROAD DIST. NO.	ILLINOIS FED. AID PROJECT			