



THOUGH EXISTING SEWERS ARE SHOWN, NO OTHER EXISTING UTILITIES ARE PROVIDED ON THE CROSS SECTIONS. PROPOSED SEWERS ARE BASED ON THE PROPOSED DRAINAGE DESIGN SHOWN WITHIN THESE PLANS. THE CONTRACTOR IS RESPONSIBLE FOR IDENTIFYING ALL EXISTING UTILITIES PRIOR TO CONSTRUCTION. THE CONTRACTOR SHALL REFER TO S.U.E. PLANS FOR EXISTING UTILITY INFORMATION.

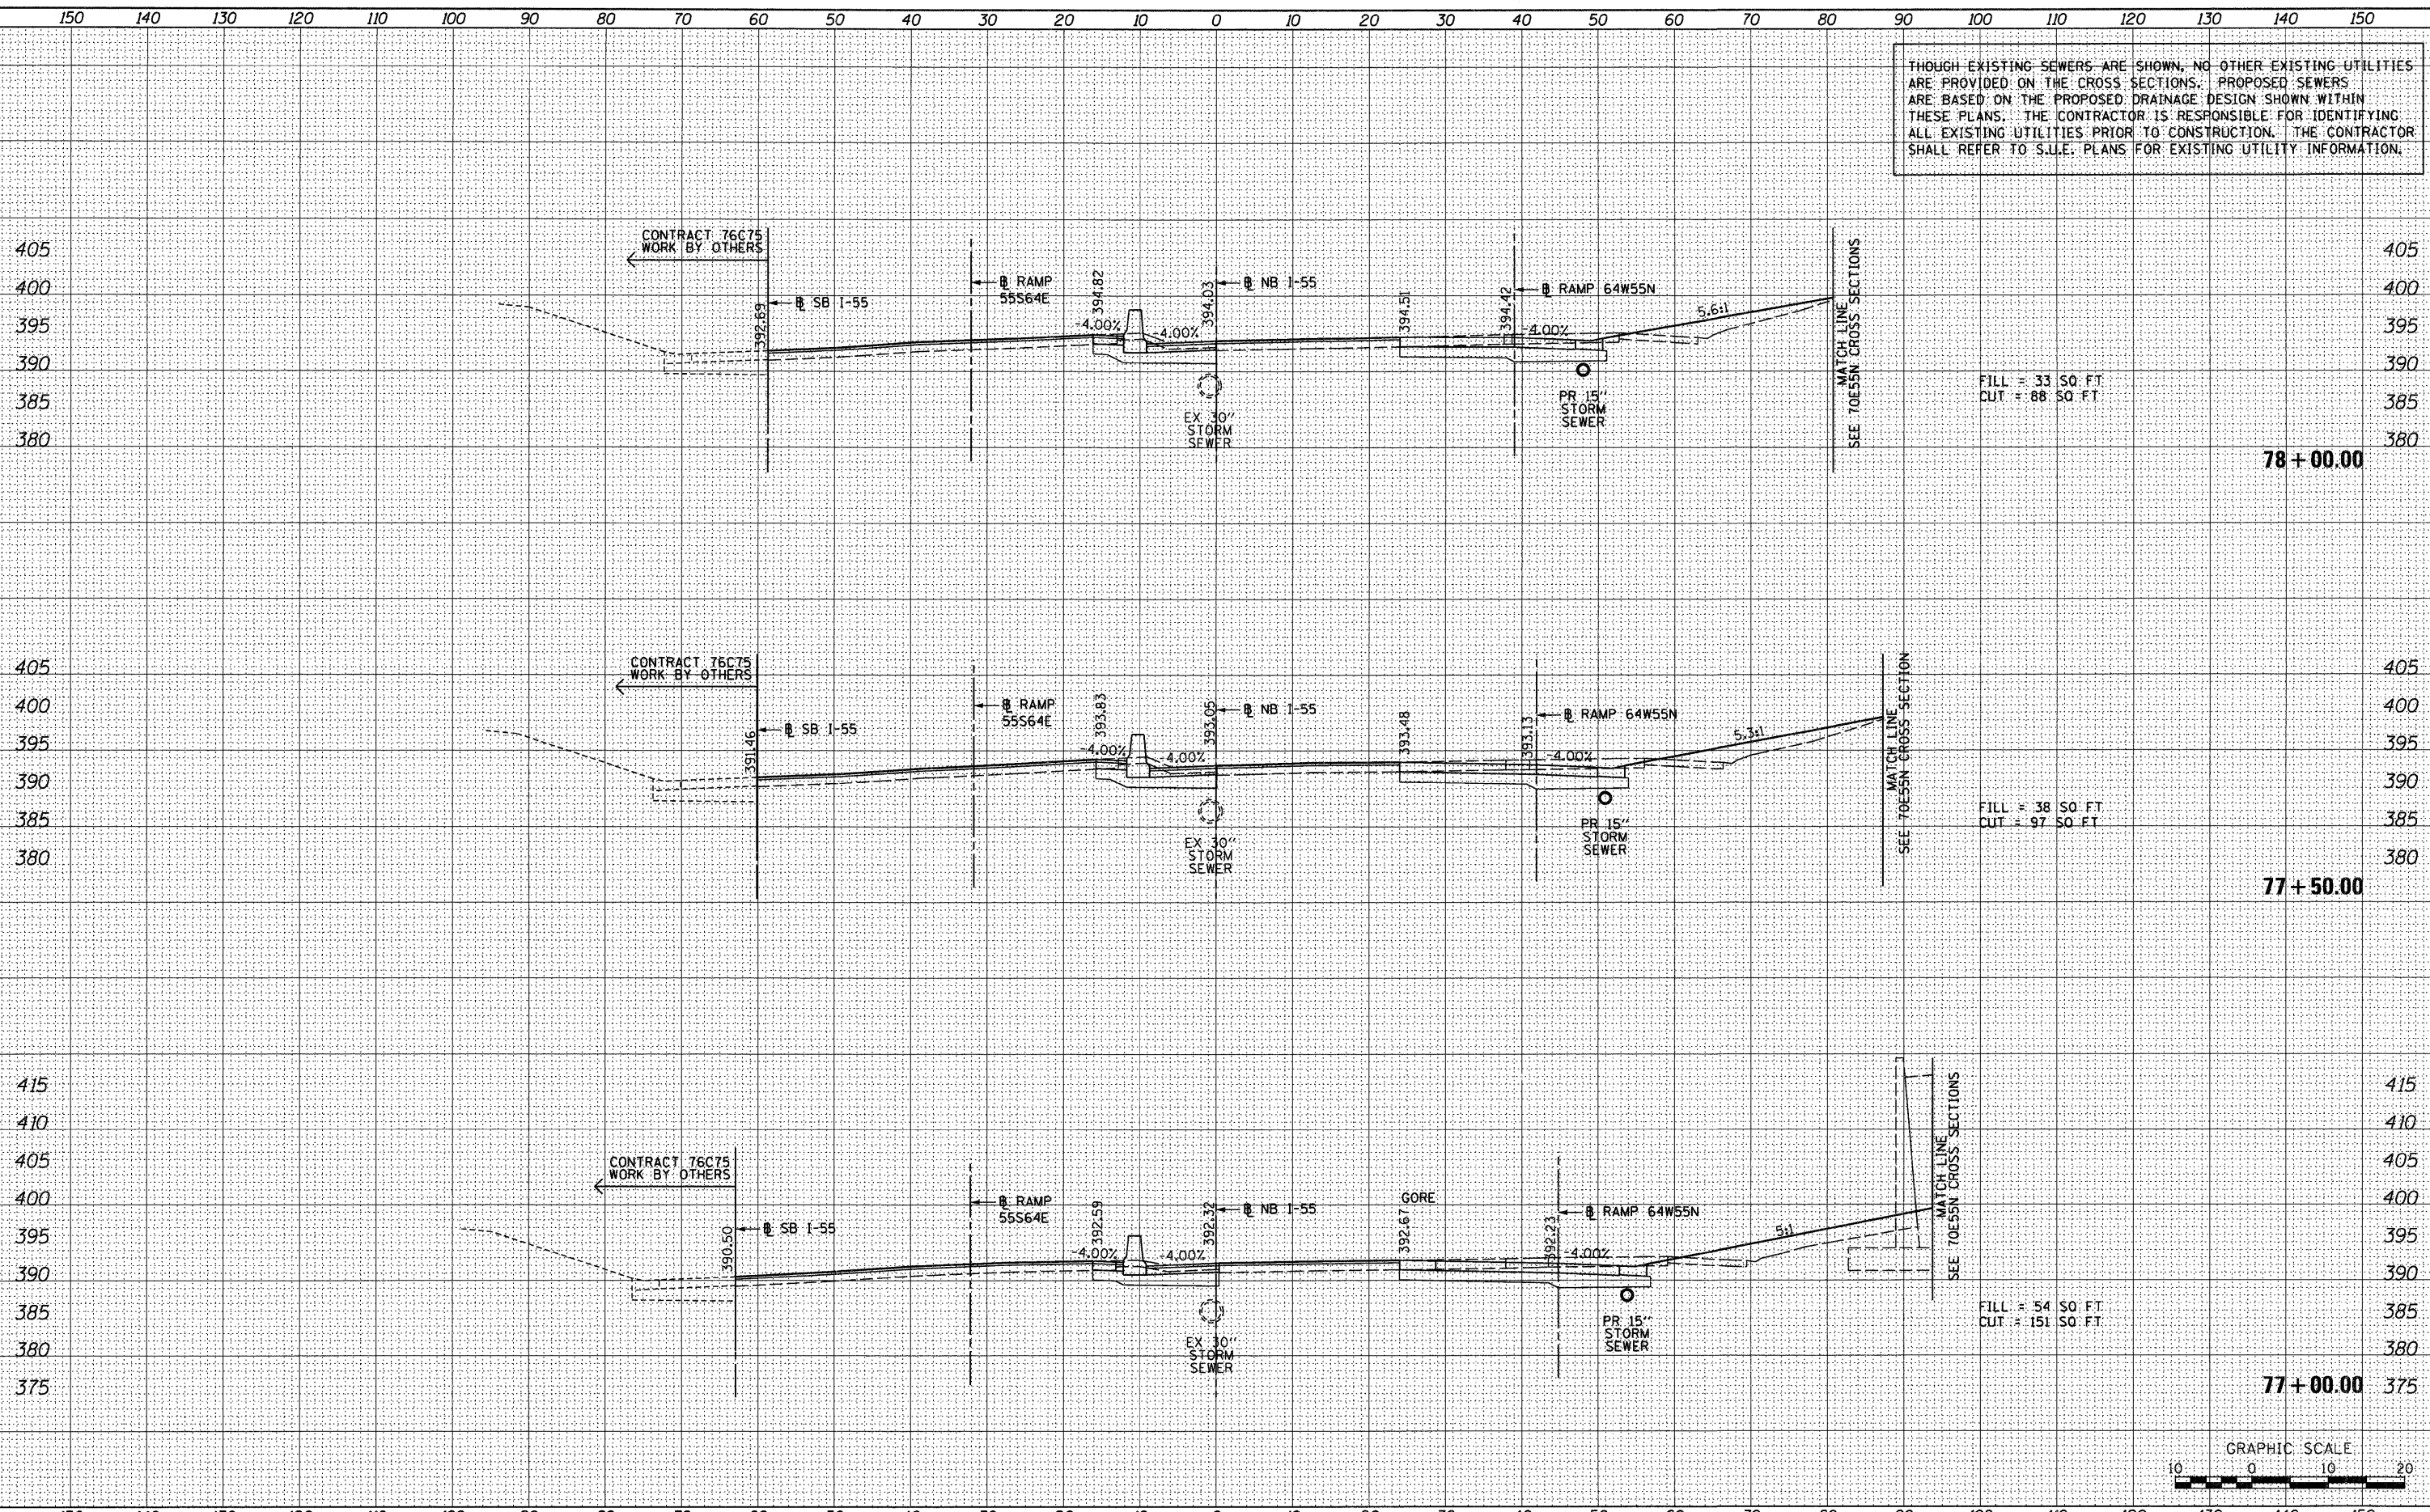

FILL = 33 SQ. FT.
CUT = 88 SQ. FT.

FILL = 38 SQ. FT.
CUT = 97 SQ. FT.

FILL = 54 SQ. FT.
CUT = 151 SQ. FT.

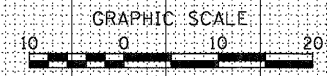

DATE	
BY	
SURVEYED	
PLOTTED	
REPLATE	
AREAS	
AREAS CHECKED	
NO.	

DATE	
BY	
SURVEYED	
PLOTTED	
REPLATE	
AREAS	
AREAS CHECKED	
NO.	

FILE NAME =	USER NAME = searsh	DESIGNED - KM	REVISED -	STATE OF ILLINOIS DEPARTMENT OF TRANSPORTATION	CROSS SECTIONS - NB I-55			F.A. RTE. 64/998	SECTION 82-1-RIA)	COUNTY ST. CLAIR	TOTAL SHEETS 629	SHEET NO. 541
#FILE#		DRAWN - KM	REVISED -		SCALE: 1" = 10'	SHEET NO. 14 OF 25 SHEETS	STA. 77+00.00 TO STA. 78+00.00	ILLINOIS FED. AID PROJECT				
		CHECKED - DBM	REVISED -									
		DATE - 1-20-12	REVISED -									