
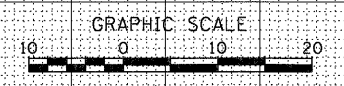


THOUGH EXISTING SEWERS ARE SHOWN, NO OTHER EXISTING UTILITIES ARE PROVIDED ON THE CROSS SECTIONS. PROPOSED SEWERS ARE BASED ON THE PROPOSED DRAINAGE DESIGN SHOWN WITHIN THESE PLANS. THE CONTRACTOR IS RESPONSIBLE FOR IDENTIFYING ALL EXISTING UTILITIES PRIOR TO CONSTRUCTION. THE CONTRACTOR SHALL REFER TO S.U.E. PLANS FOR EXISTING UTILITY INFORMATION.

DATE	
BY	
FINAL SURVEY	
PLOTTED	
NOTE BOOK	
AREAS CHECKED	
NO.	

DATE	
BY	
ORIGINAL SURVEY	
PLOTTED	
NOTE BOOK	
AREAS CHECKED	
NO.	

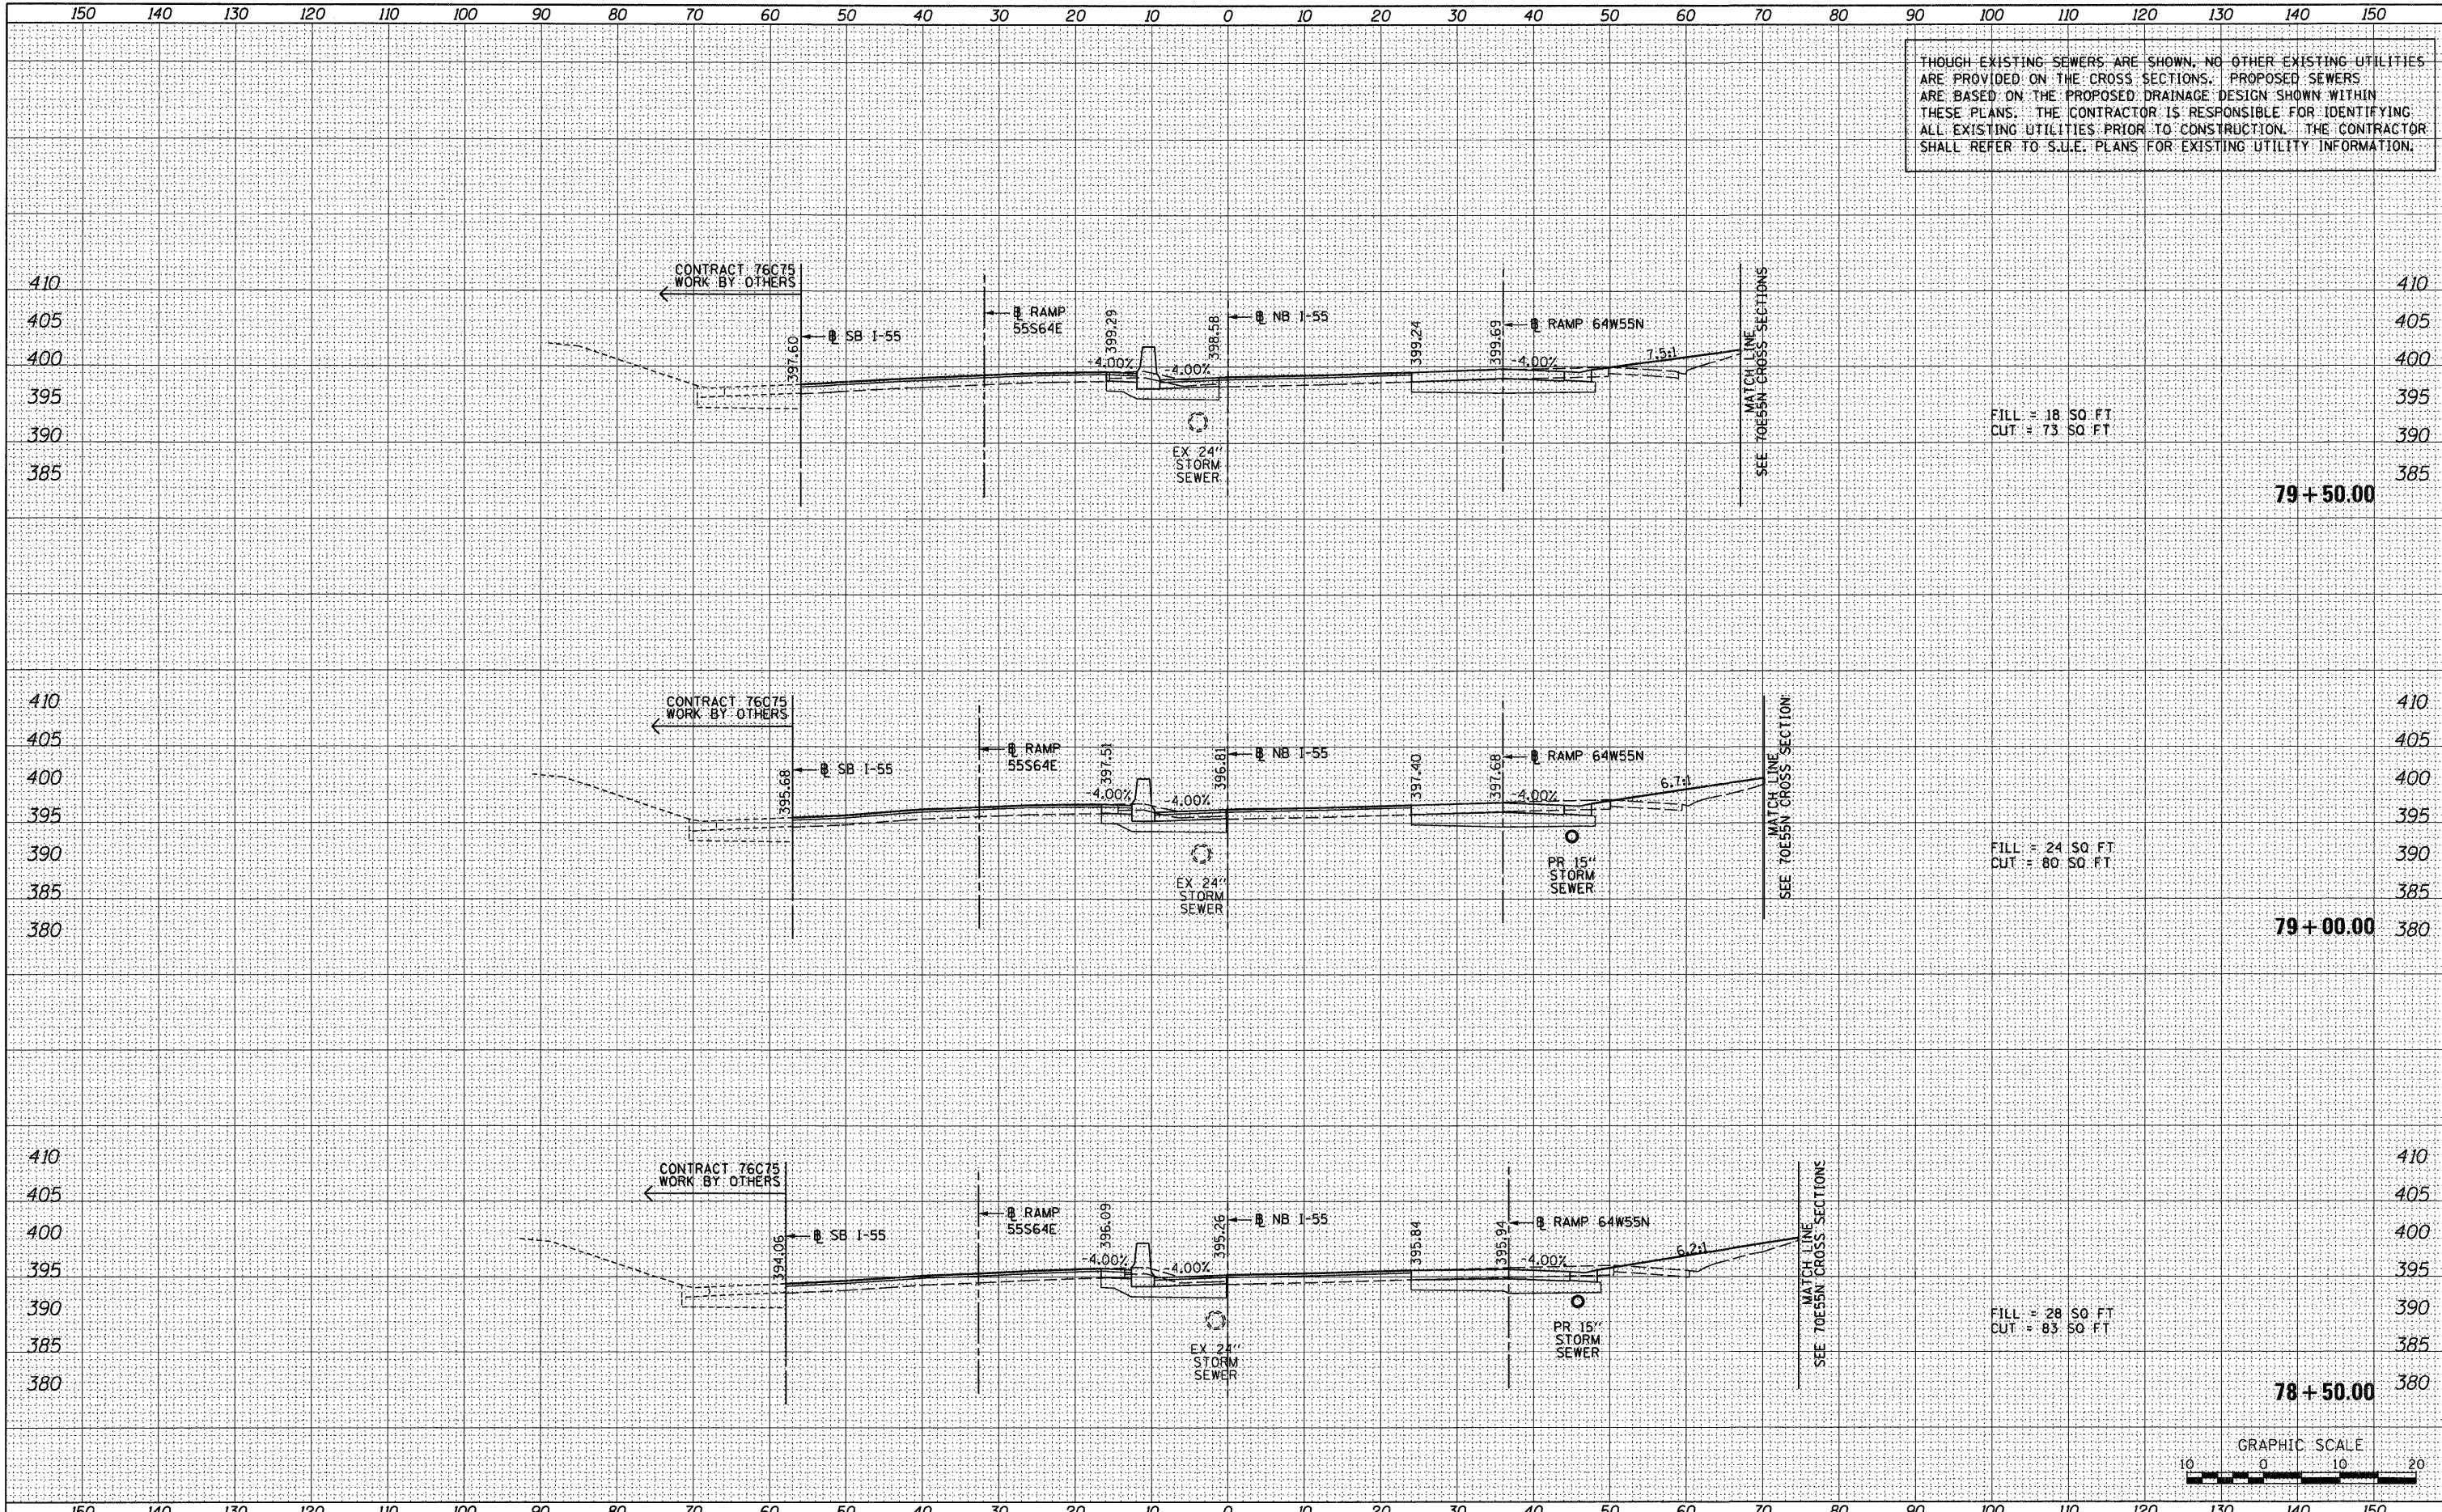

FILE NAME =	USER NAME = sear-sb	DESIGNED - KM	REVISED -	F.A. RTE. 64/998	SECTION 82-1-RIA	COUNTY ST. CLAIR	TOTAL SHEETS 629	SHEET NO. 542
#FILE#		DRAWN - KM	REVISED -	CONTRACT NO. 76C52				
		CHECKED - DBM	REVISED -	ILLINOIS FED. AID PROJECT				
		PLOT SCALE = 20.0000' / in.	DATE - 1-20-12	SCALE: 1" = 10'				
		PLOT DATE = 1/24/2012		SHEET NO. 15 OF 25 SHEETS				
				STA. 78+50.00 TO STA. 79+50.00				

STATE OF ILLINOIS
DEPARTMENT OF TRANSPORTATION

CROSS SECTIONS - NB I-55