
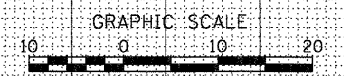


ALTHOUGH EXISTING SEWERS ARE SHOWN, NO OTHER EXISTING UTILITIES ARE PROVIDED ON THE CROSS SECTIONS. PROPOSED SEWERS ARE BASED ON THE PROPOSED DRAINAGE DESIGN SHOWN WITHIN THESE PLANS. THE CONTRACTOR IS RESPONSIBLE FOR IDENTIFYING ALL EXISTING UTILITIES PRIOR TO CONSTRUCTION. THE CONTRACTOR SHALL REFER TO S.U.E. PLANS FOR EXISTING UTILITY INFORMATION.

BY	DATE

BY	DATE

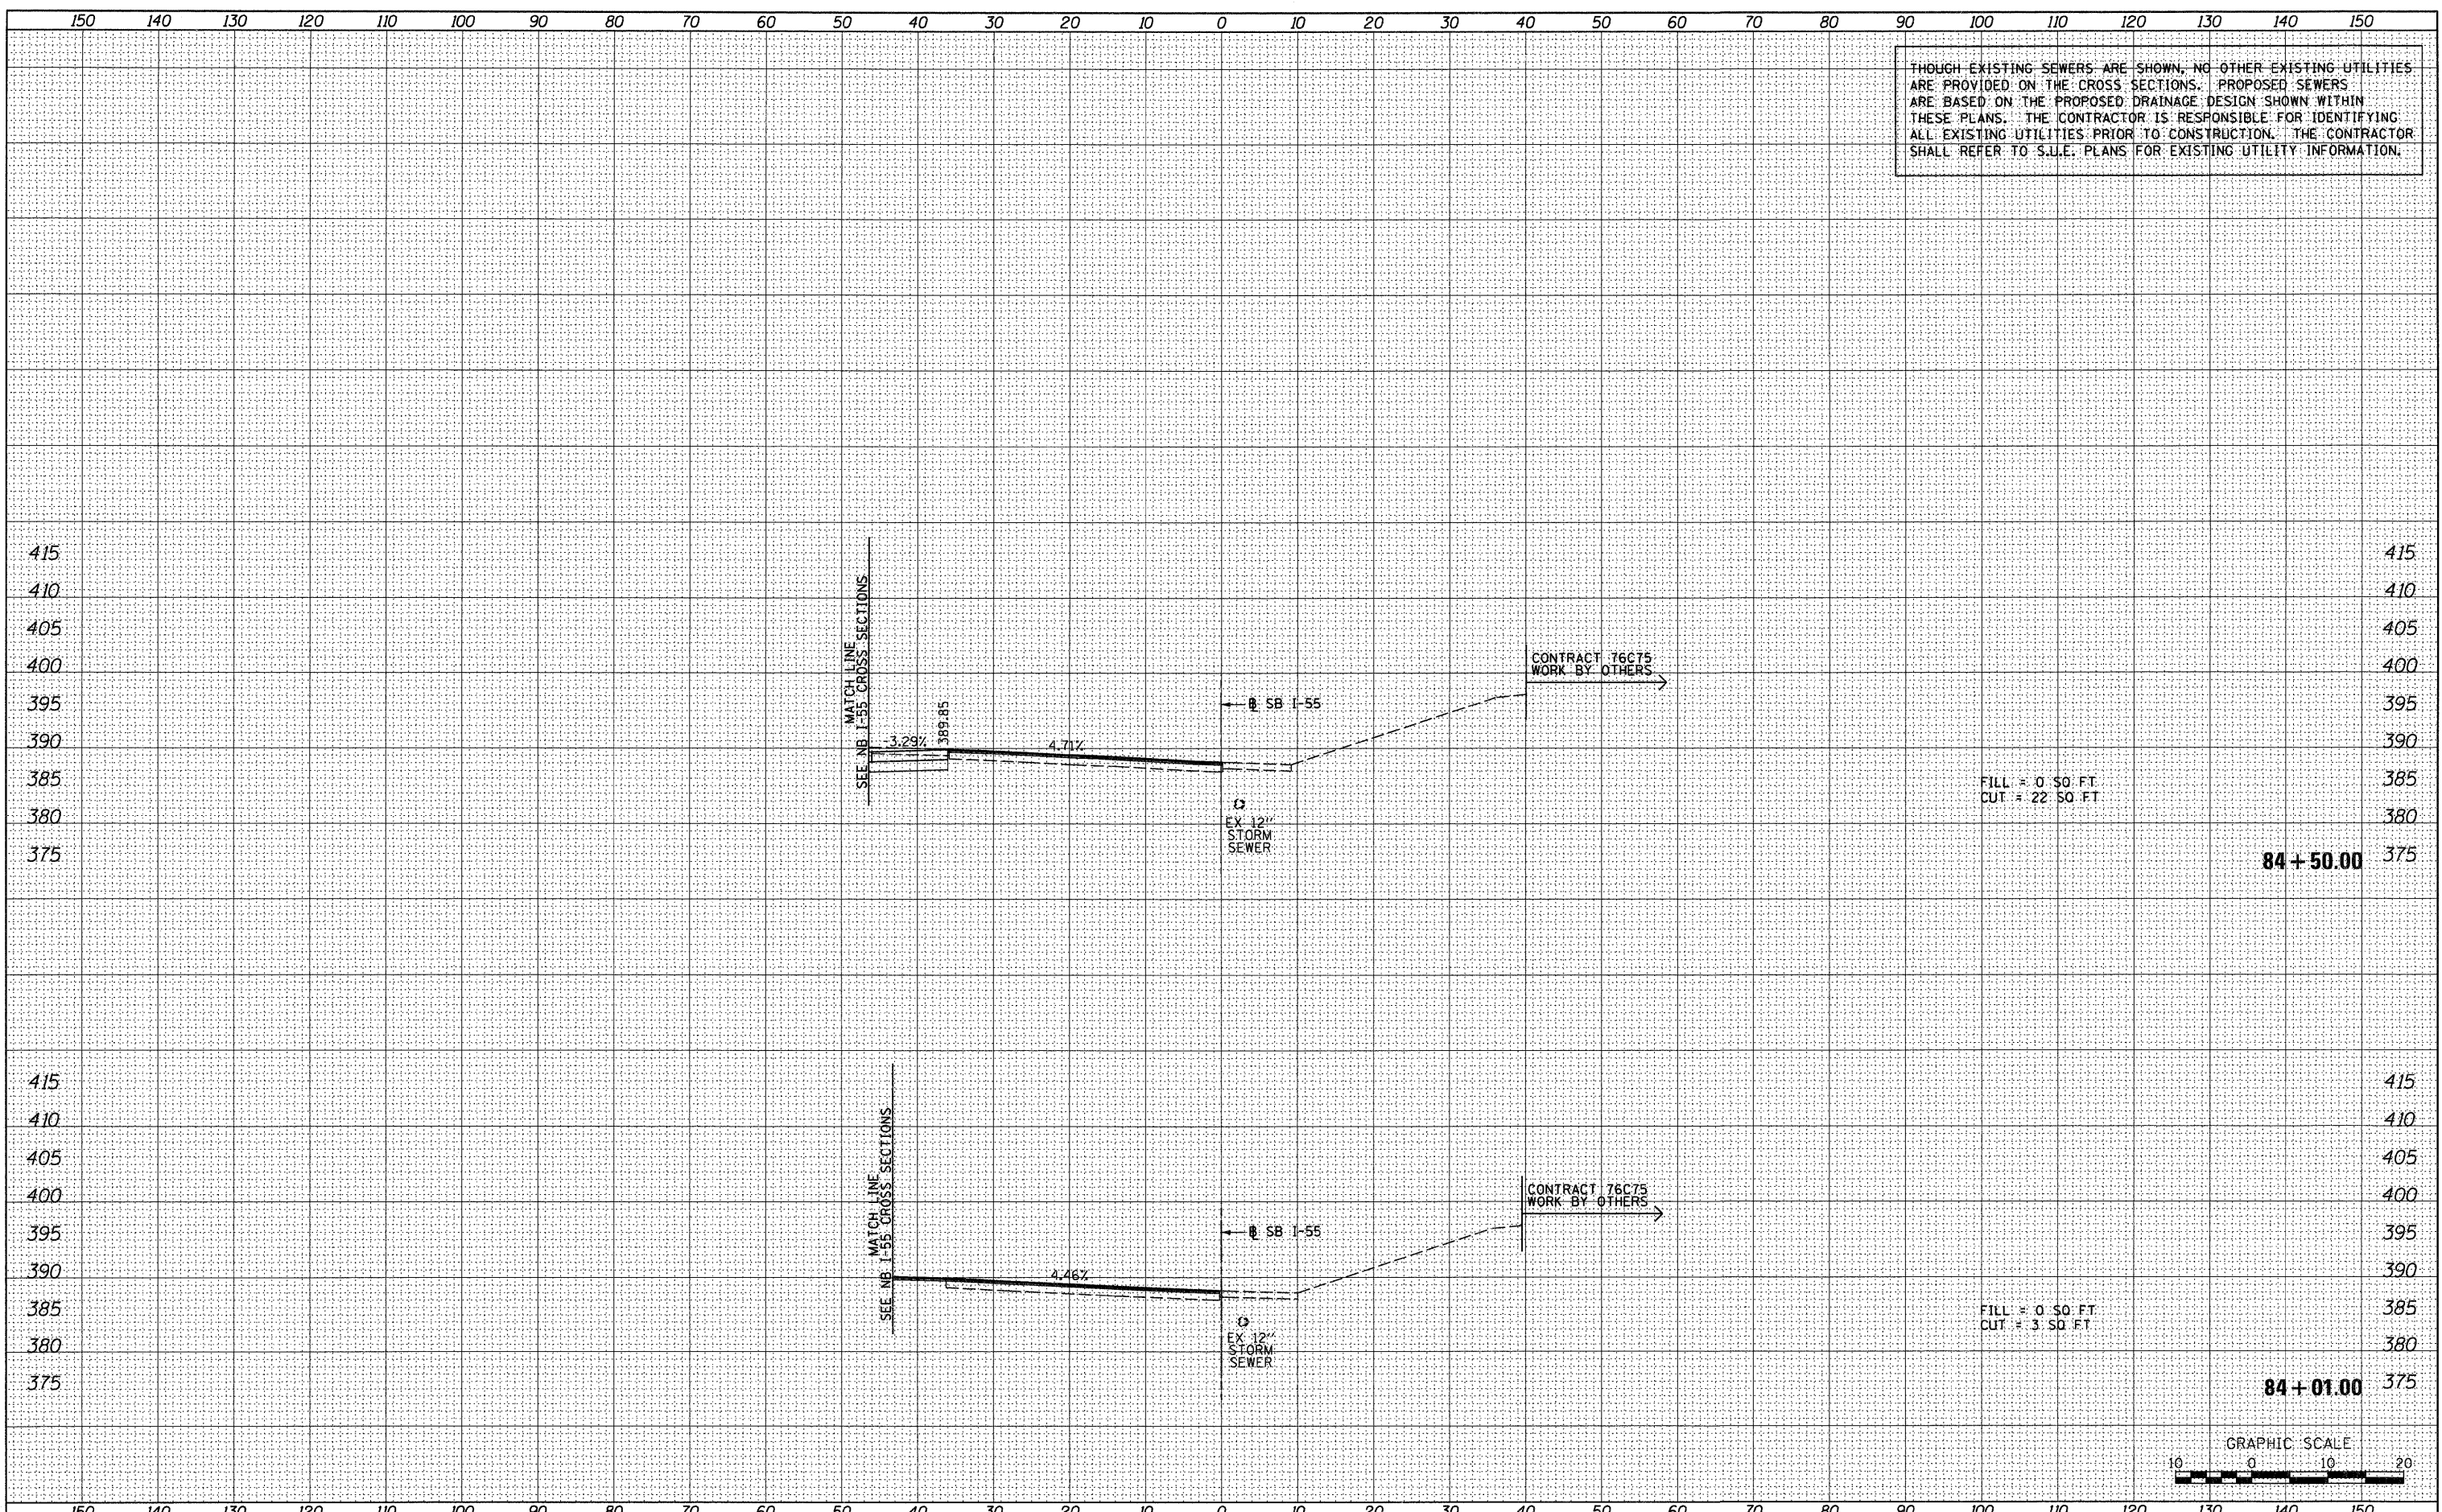

FILE NAME =	USER NAME = seorsb	DESIGNED - KM	REVISED -	<b>STATE OF ILLINOIS DEPARTMENT OF TRANSPORTATION</b>	<b>CROSS SECTIONS - SB I-55</b>		F.A. RTE.	SECTION	COUNTY	TOTAL SHEETS	SHEET NO.	
#FILEL*		DRAWN - KM	REVISED -		SCALE: 1" = 10'	SHEET NO. 1 OF 4 SHEETS	STA. 84+01.00 TO STA. 84+50.00	64/998	82-1-RIA)	ST. CLAIR	629	553
		PLLOT SCALE = 20.0000' / in.	REVISED -									
		PLLOT DATE = 1/24/2012	REVISED -									
											CONTRACT NO. 76C52 ILLINOIS FED. AID PROJECT	