


BY _____ DATE _____
 SURVEYED _____
 PLOTTED _____
 NOTE BOOK _____
 AREAS CHECKED _____
 NO. _____

BY _____ DATE _____
 ORIGINAL SURVEY _____
 PLOTTED _____
 NOTE BOOK _____
 AREAS CHECKED _____
 NO. _____


THOUGH EXISTING SEWERS ARE SHOWN, NO OTHER EXISTING UTILITIES ARE PROVIDED ON THE CROSS SECTIONS. PROPOSED SEWERS ARE BASED ON THE PROPOSED DRAINAGE DESIGN SHOWN WITHIN THESE PLANS. THE CONTRACTOR IS RESPONSIBLE FOR IDENTIFYING ALL EXISTING UTILITIES PRIOR TO CONSTRUCTION. THE CONTRACTOR SHALL REFER TO S.U.E. PLANS FOR EXISTING UTILITY INFORMATION.

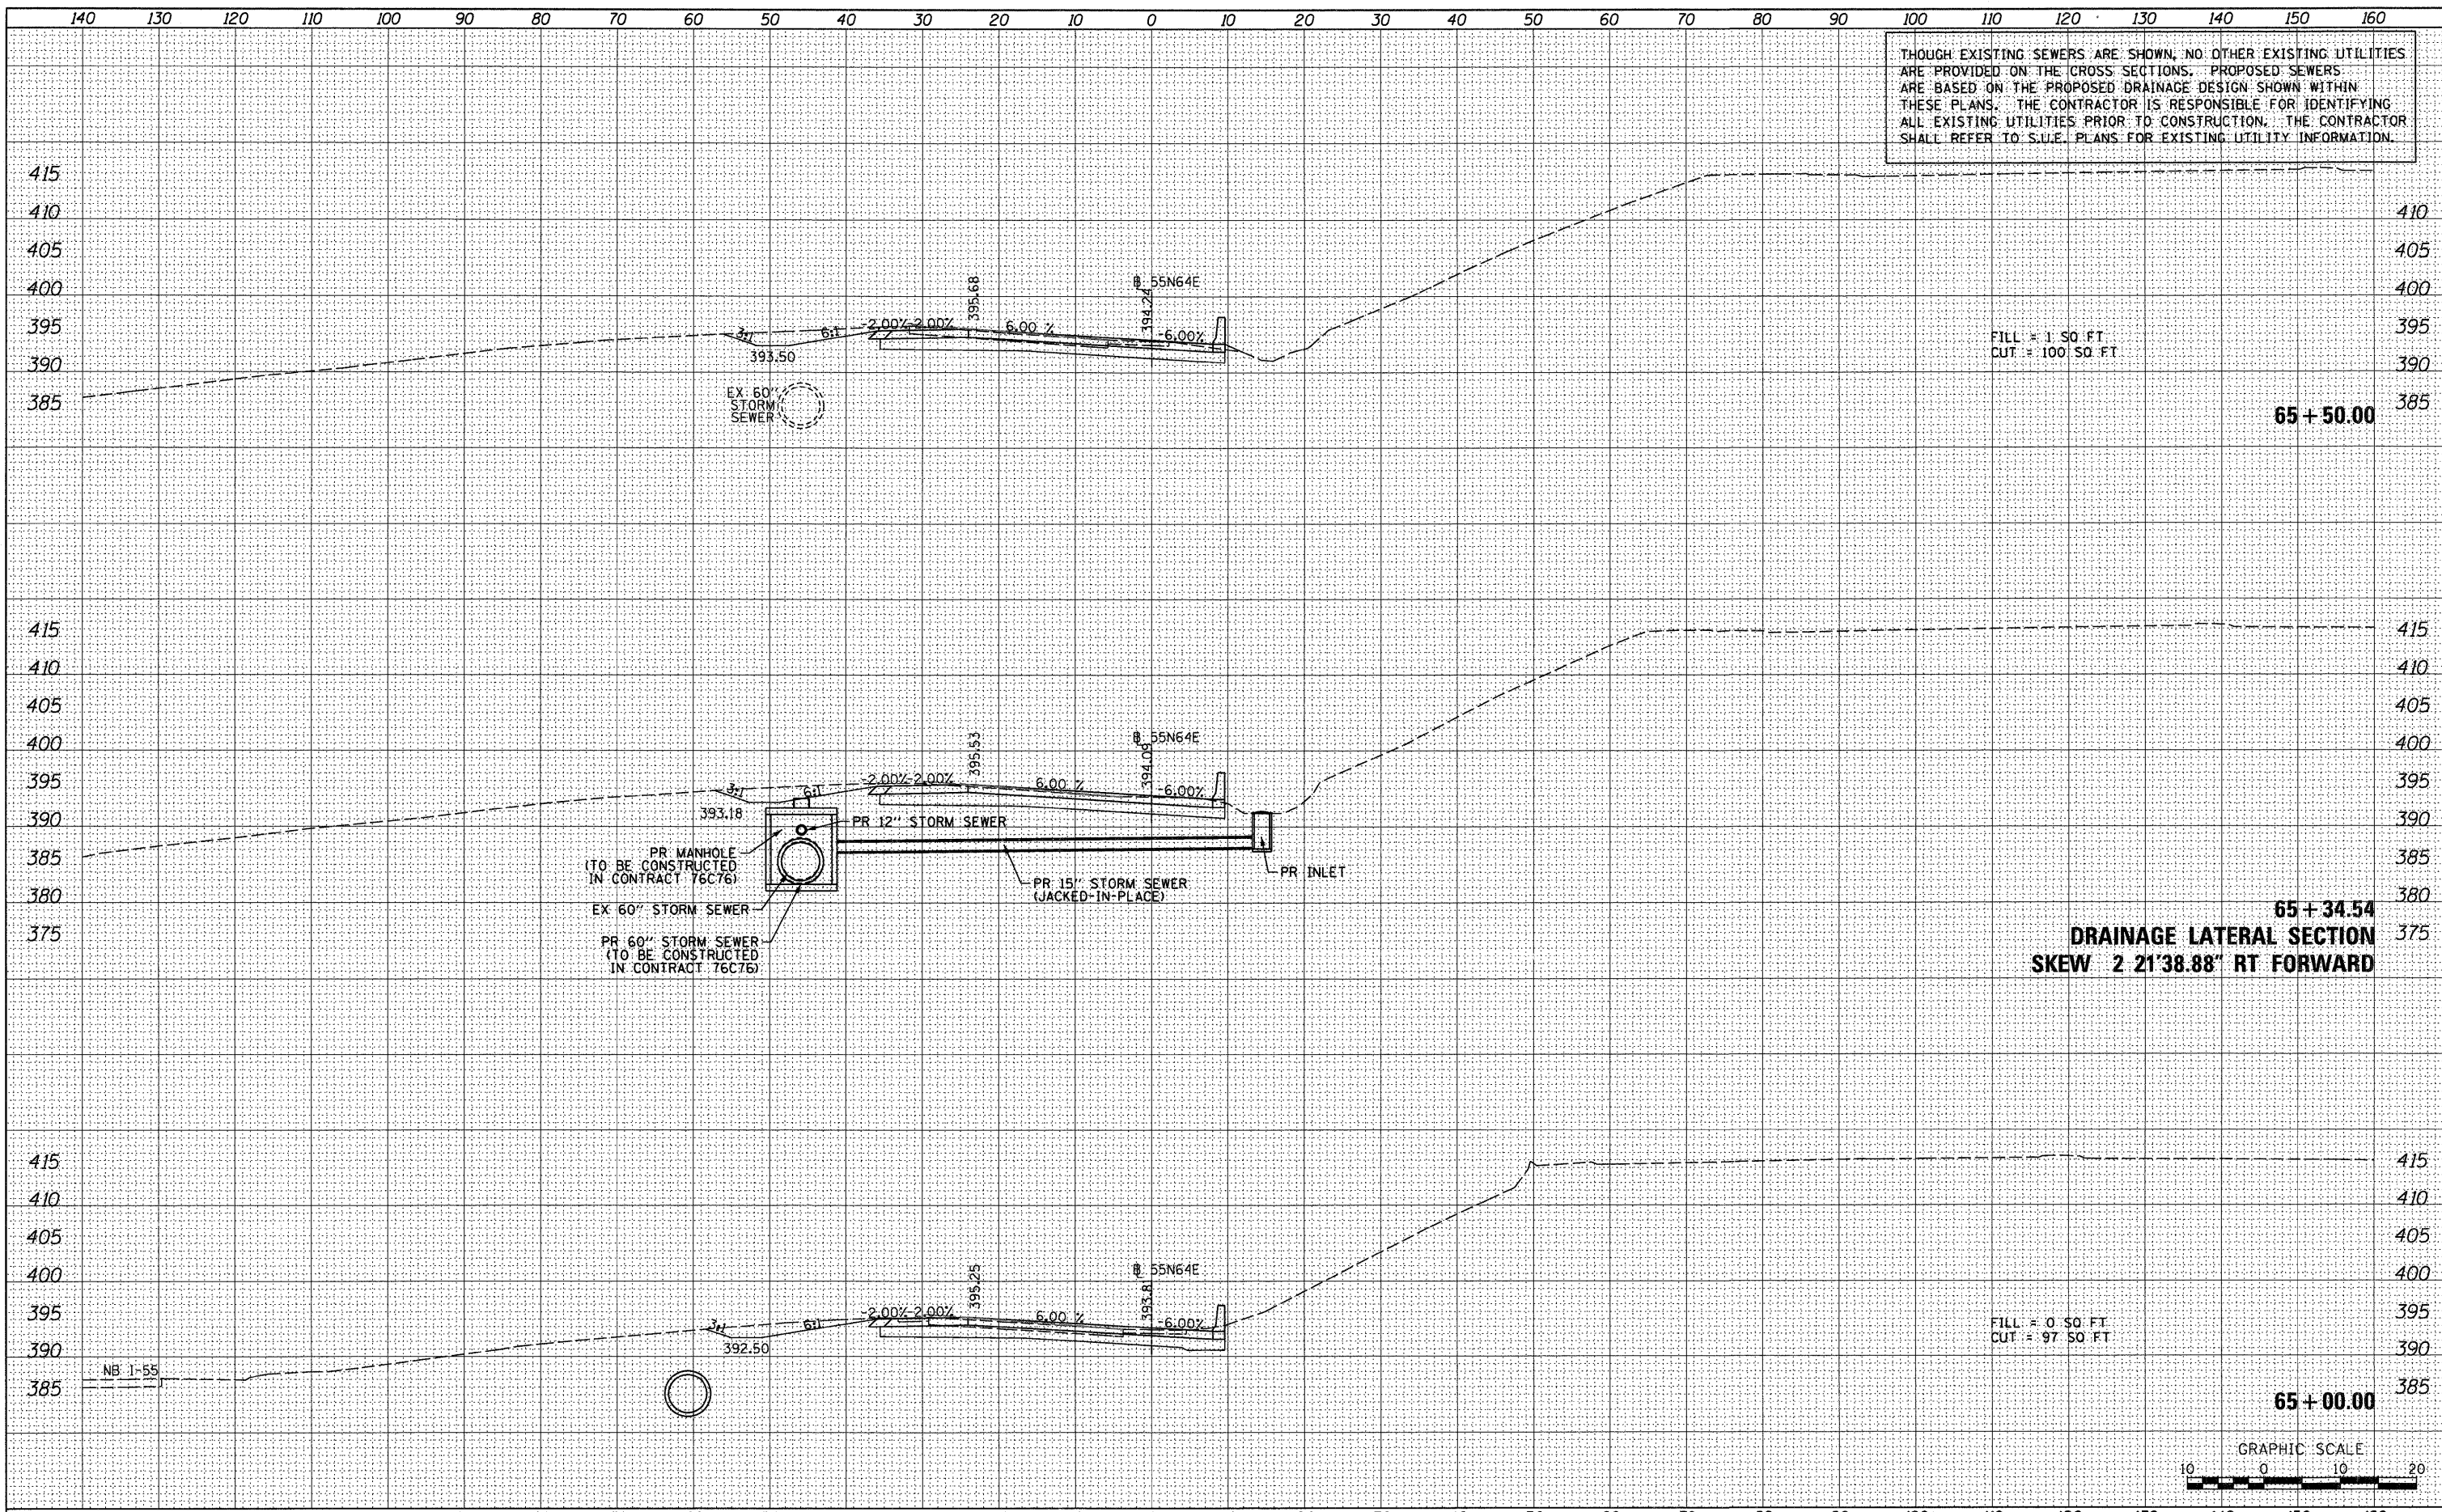

65 + 50.00
DRAINAGE LATERAL SECTION
SKEW 2 21'38.88" RT FORWARD

65 + 34.54
DRAINAGE LATERAL SECTION
SKEW 2 21'38.88" RT FORWARD

65 + 00.00

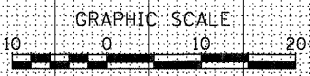

FILE NAME =	USER NAME = sarrab	DESIGNED - SDH	REVISED -	STATE OF ILLINOIS DEPARTMENT OF TRANSPORTATION	CROSS SECTIONS - RAMP 55N64E		F.A. RTE. 64/998	SECTION 82-1-RIA)	COUNTY ST. CLAIR	TOTAL SHEETS 629	SHEET NO. 575	
#FILE#		DRAWN - SDH	REVISED -		SCALE: 1" = 10'	SHEET NO. 4 OF 10 SHEETS	STA. 65+00.00 TO STA. 65+50.00	CONTRACT NO. 76C52		ILLINOIS FED. AID PROJECT		
		PLOT SCALE = 28.0000' / in.	CHECKED - DBM		REVISED -							
		PLOT DATE = 1/24/2012	DATE - 1-20-12		REVISED -							