


DATE	
BY	
FINAL SURVEY	
SURVEYED	
PLOTTED	
TEMPLATE	
NOTE BOOK	
AREAS CHECKED	
NO.	

DATE	
BY	
ORIGINAL SURVEY	
SURVEYED	
PLOTTED	
TEMPLATE	
NOTE BOOK	
AREAS CHECKED	
NO.	

THOUGH EXISTING SEWERS ARE SHOWN, NO OTHER EXISTING UTILITIES ARE PROVIDED ON THE CROSS SECTIONS. PROPOSED SEWERS ARE BASED ON THE PROPOSED DRAINAGE DESIGN SHOWN WITHIN THESE PLANS. THE CONTRACTOR IS RESPONSIBLE FOR IDENTIFYING ALL EXISTING UTILITIES PRIOR TO CONSTRUCTION. THE CONTRACTOR SHALL REFER TO S.U.E. PLANS FOR EXISTING UTILITY INFORMATION.

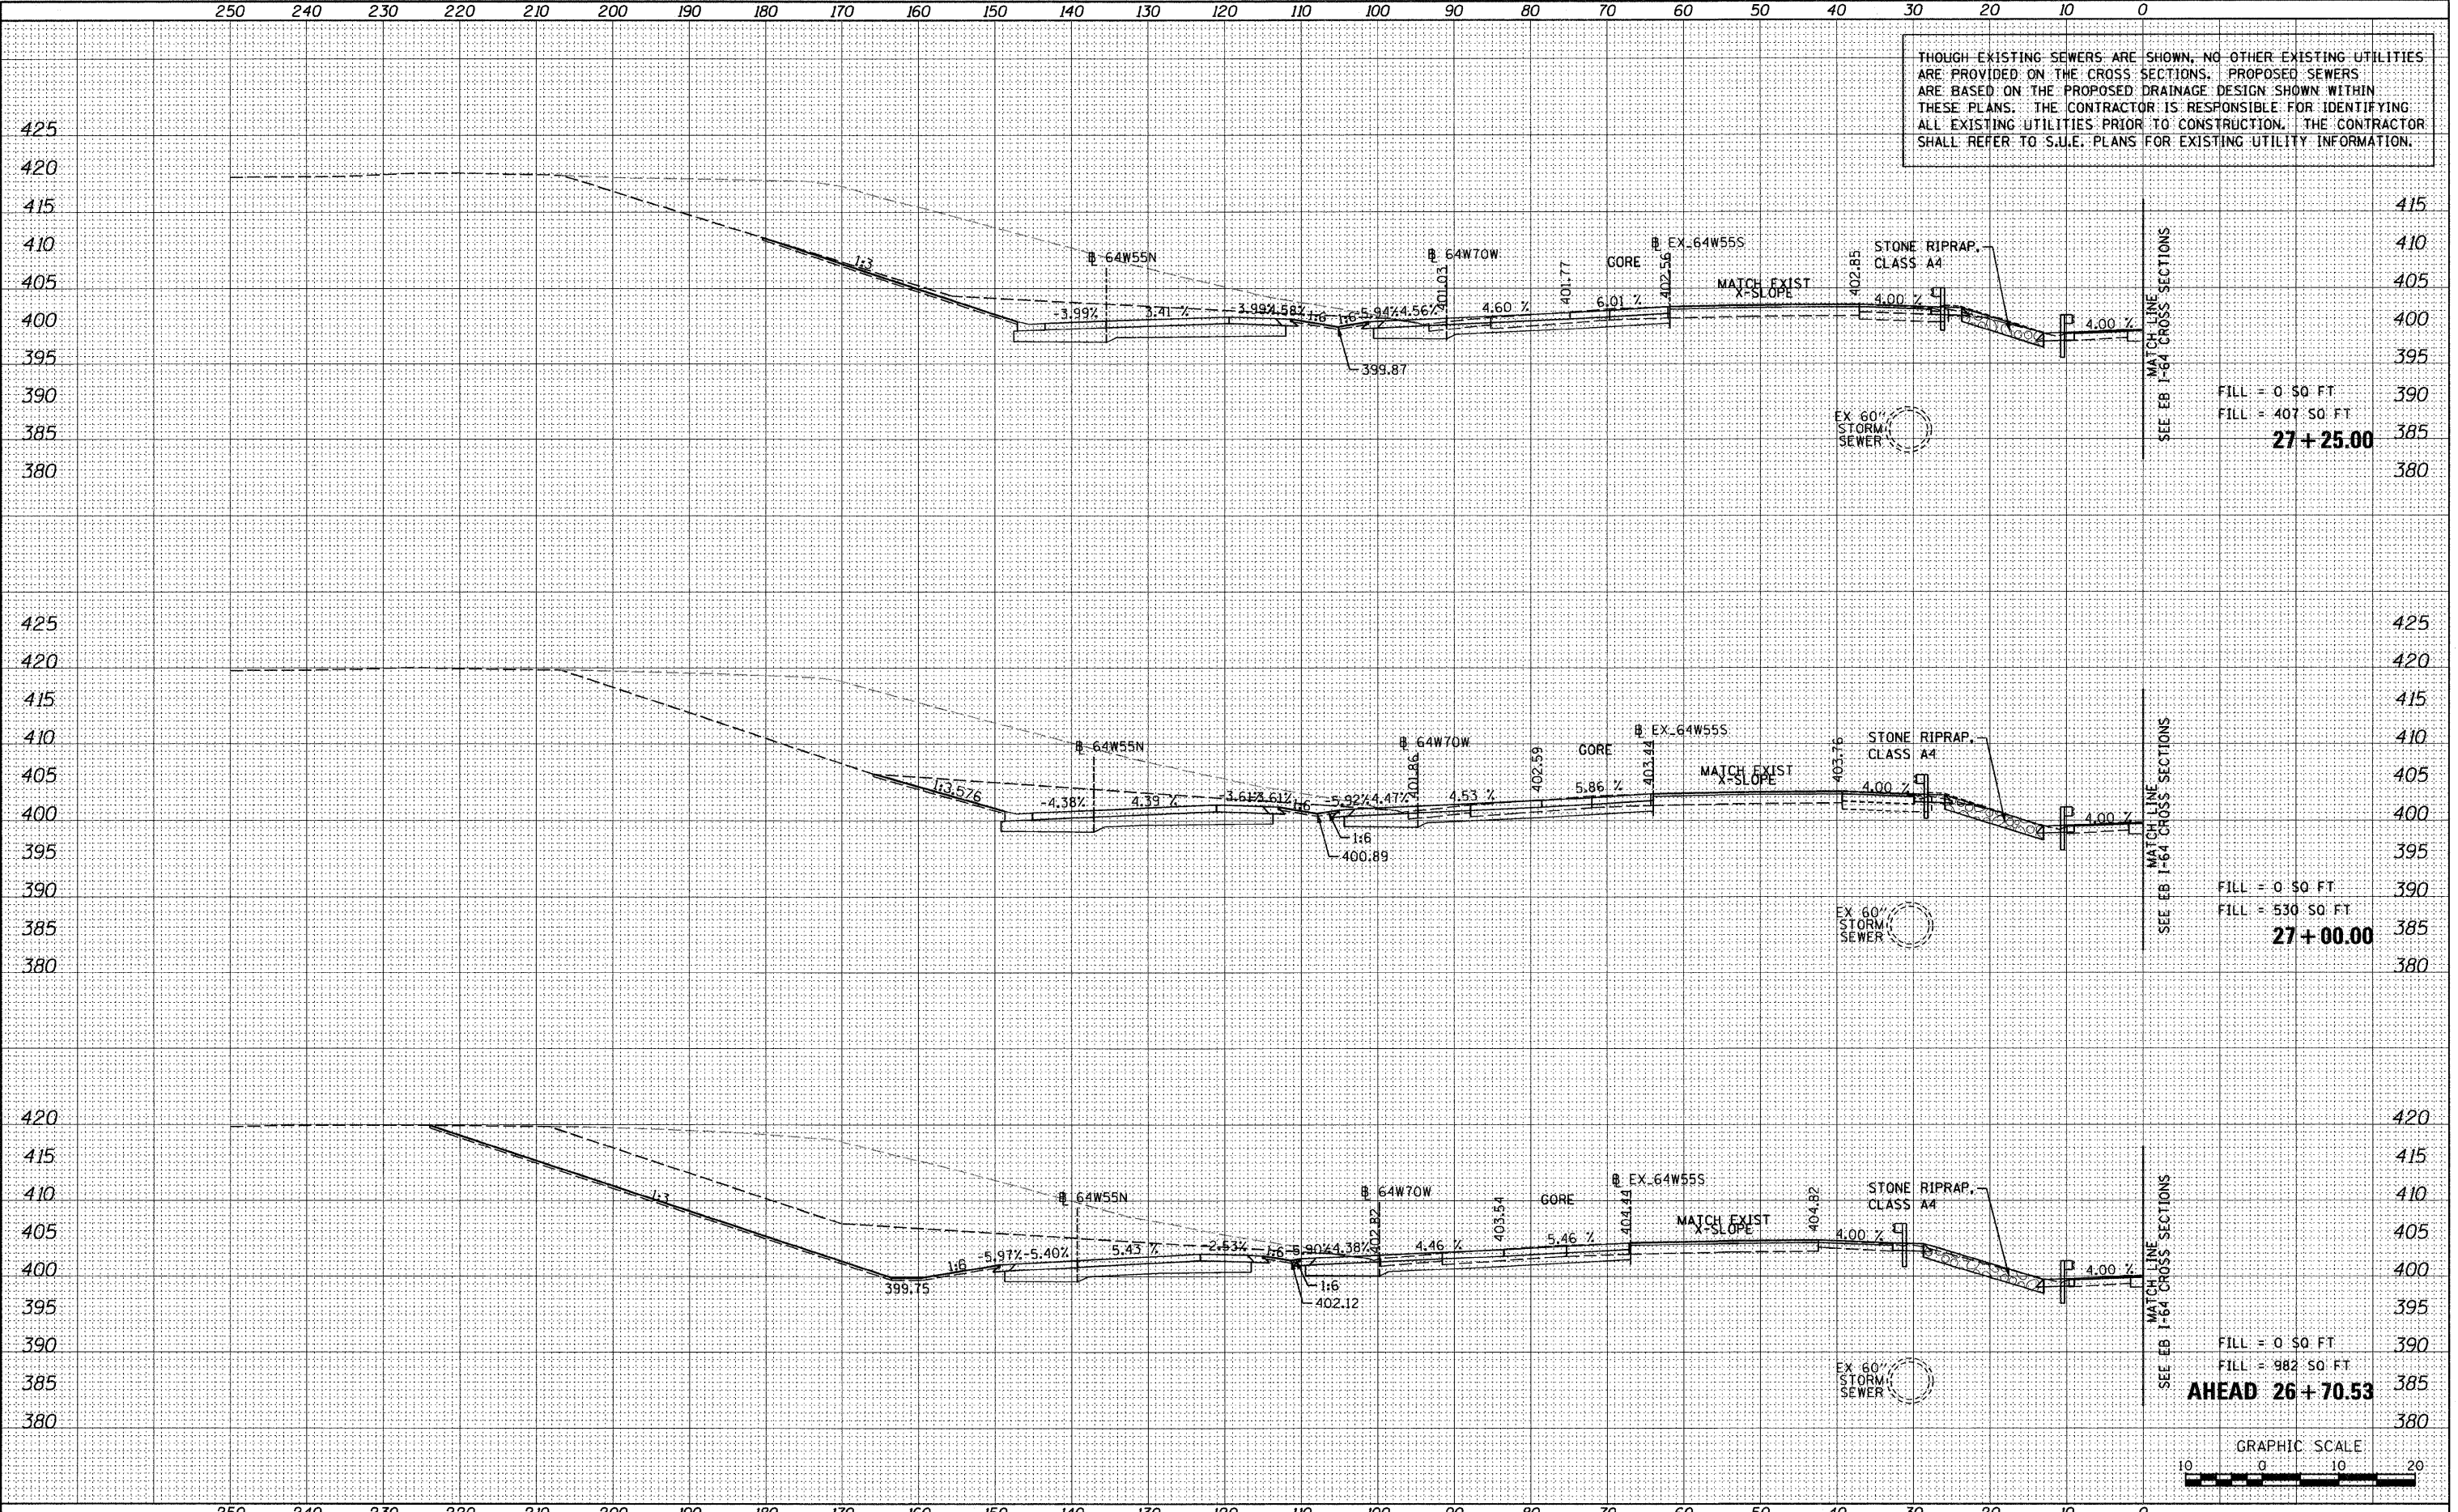

FILE NAME =	USER NAME = searab	DESIGNED - SDH	REVISED -	STATE OF ILLINOIS DEPARTMENT OF TRANSPORTATION	CROSS SECTIONS - WB I-64		F.A. RTE. 64/998	SECTION 82-1-RIA1	COUNTY ST. CLAIR	TOTAL SHEETS 629	SHEET NO. 586
*FILE#		DRAWN - SDH	REVISED -		SCALE: 1" = 10'	SHEET NO. 1 OF 5 SHEETS	STA. 26+70.53 TO STA. 27+25.00	CONTRACT NO. 76C52		ILLINOIS FED. AID PROJECT	
		CHECKED - DBM	REVISED -								
		DATE - 03-01-12	REVISED -								