


DATE	
BY	
FINAL SURVEY	SURVEYED
NOTE BOOK	PLOTTED
NO.	TEMPLATE
	AREAS
	CHECKED

DATE	
BY	
ORIGINAL SURVEY	SURVEYED
NOTE BOOK	PLOTTED
NO.	TEMPLATE
	AREAS
	CHECKED

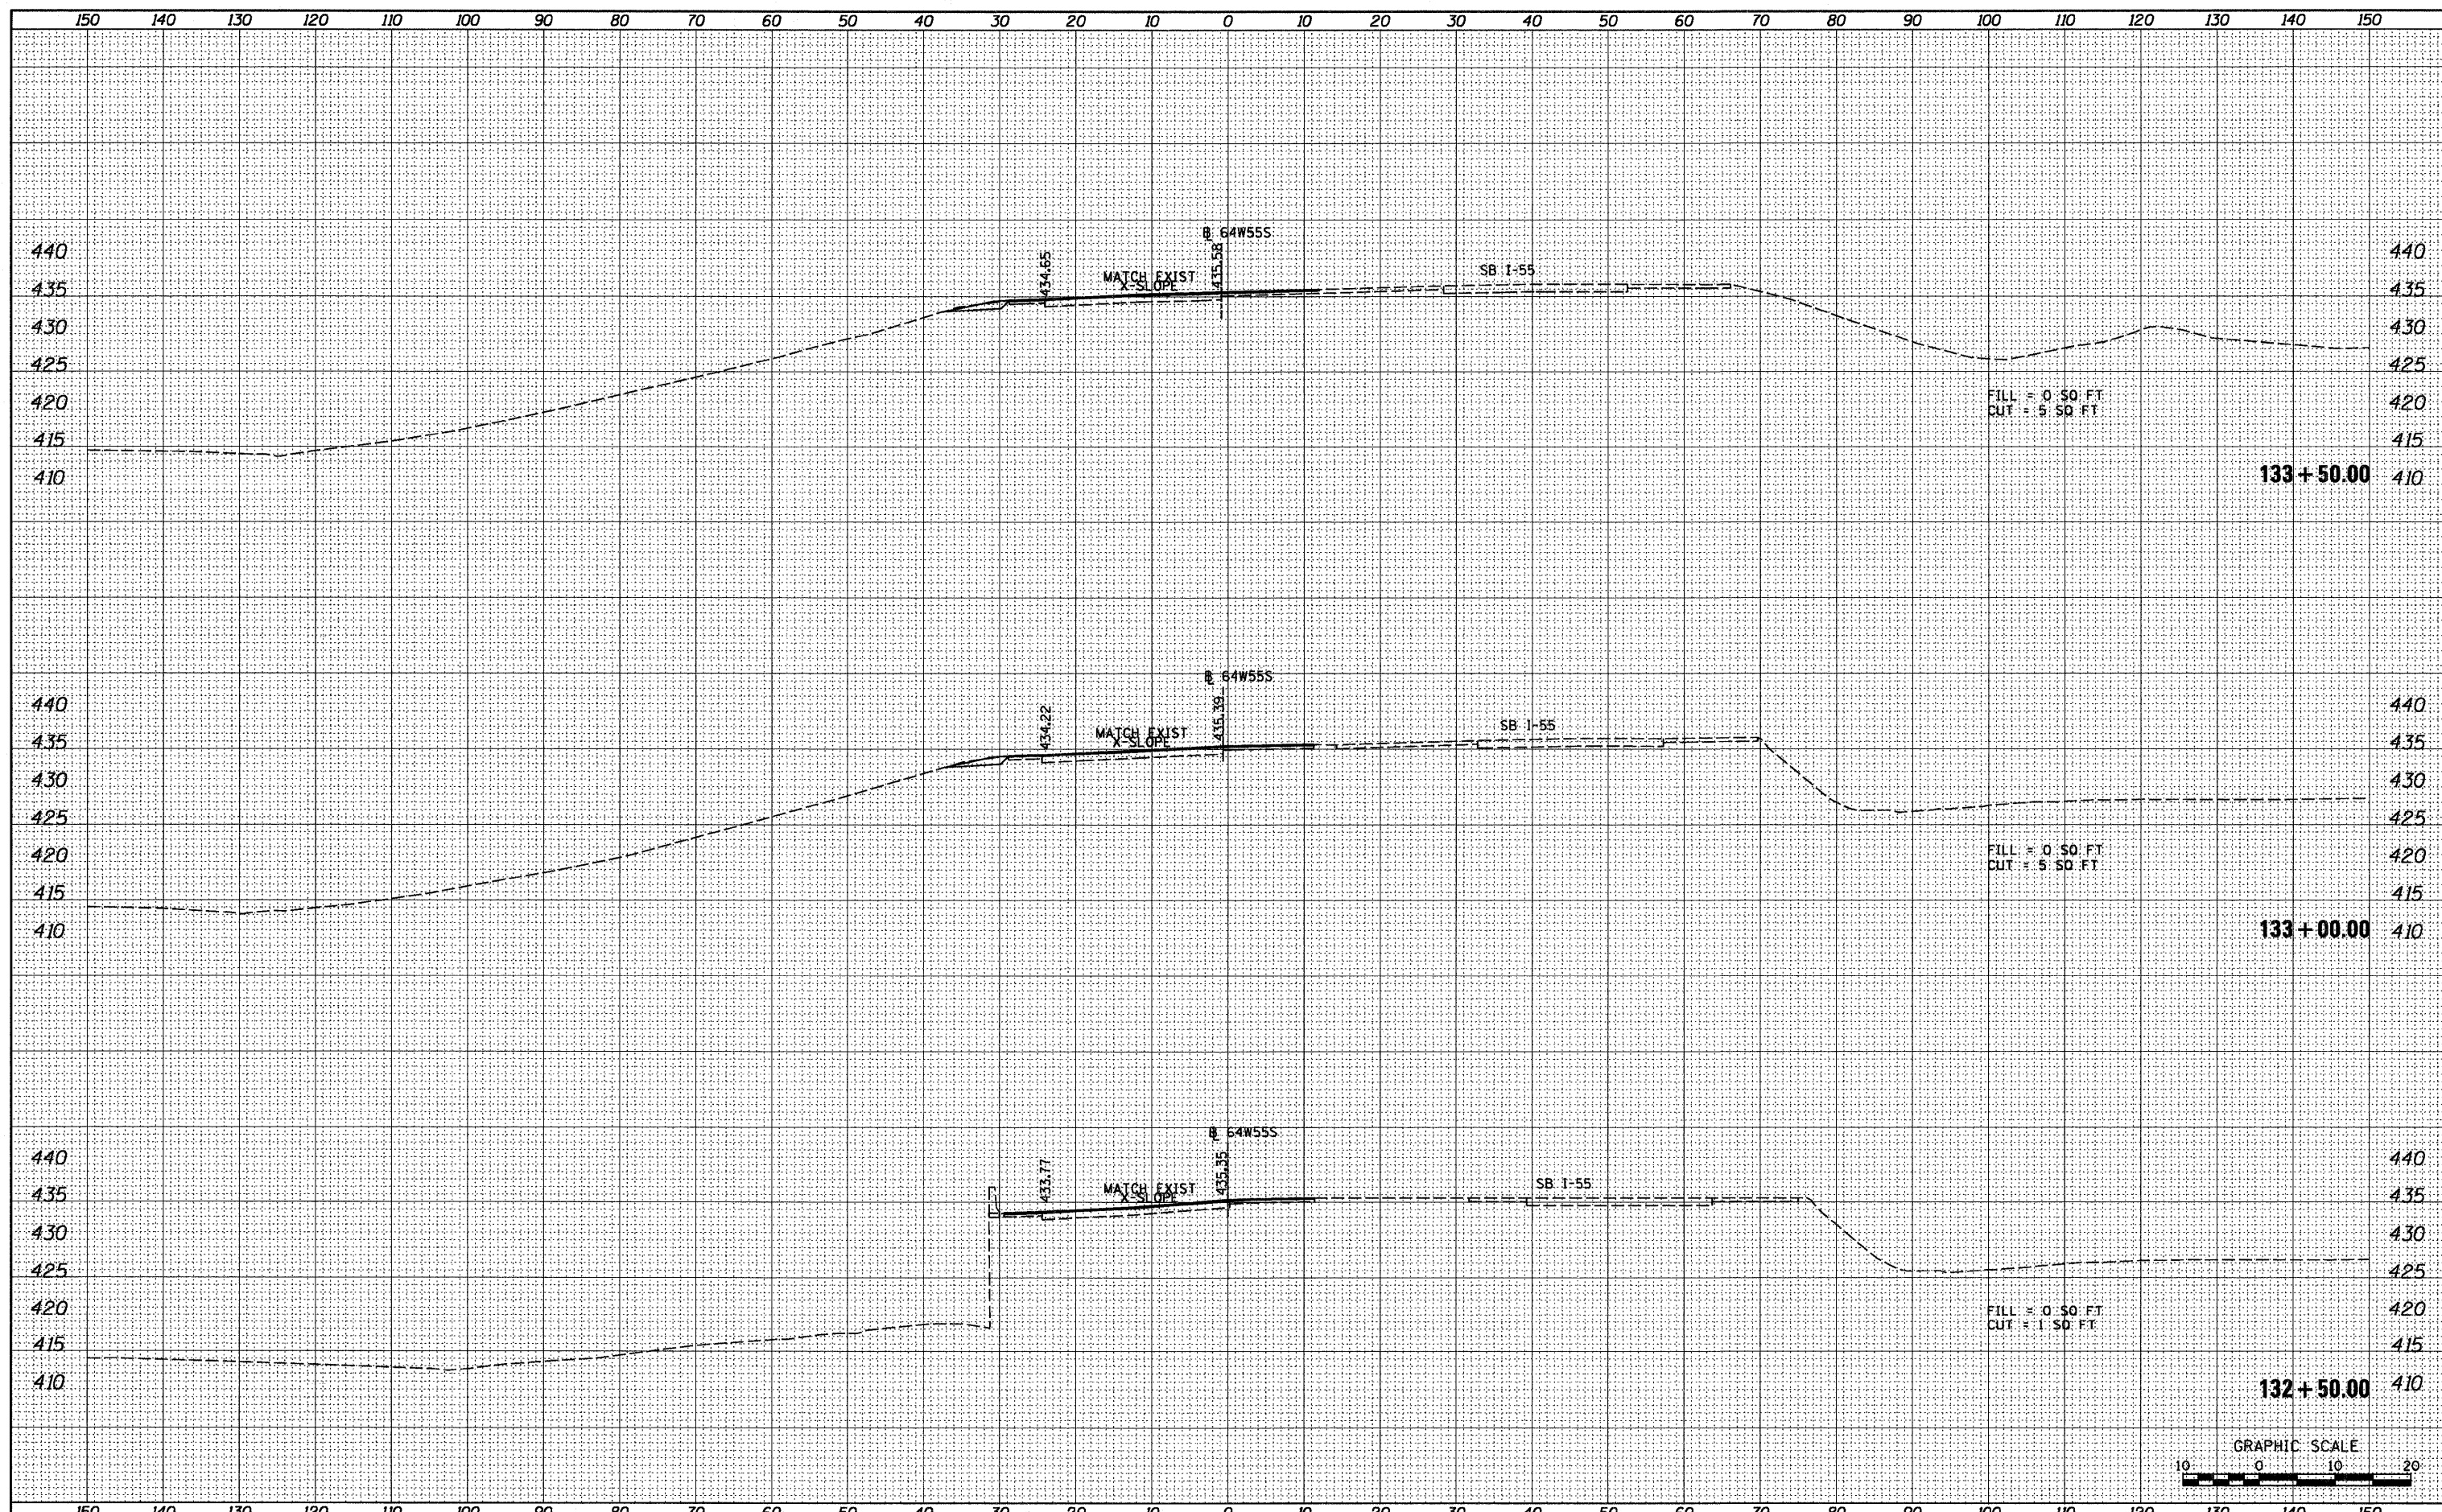

FILE NAME =	USER NAME = searsb	DESIGNED - KM	REVISED -	<b>STATE OF ILLINOIS</b> <b>DEPARTMENT OF TRANSPORTATION</b>	<b>CROSS SECTIONS - RAMP 64W55S</b>	F.A. RTE.	SECTION	COUNTY	TOTAL SHEETS	SHEET NO.	
#FILE#		DRAWN - KM	REVISED -			64/998	82-1-RIA)	ST. CLAIR	629	628	
	PLLOT SCALE = 20.0000' / in.	CHECKED - DBM	REVISED -			SCALE: 1" = 10'		SHEET NO. 8 OF 9 SHEETS		STA. 132+50.00 TO STA. 133+50.00	CONTRACT NO. 76C52
	PLLOT DATE = 1/25/2012	DATE - 1-20-12	REVISED -			ILLINOIS FED. AID PROJECT					