

SOUTH EDGE OF SHOULDER


Location	Station	Offset	Theoretical Grade Elevations
E. End Appr. Slab 4	343+76.11	-22.00	382.62
A7	343+86.16	-22.00	382.57
A8	343+96.22	-22.00	382.52
W. End Appr. Slab 4	344+06.38	-22.00	382.48

SOUTH EDGE OF PAVEMENT

Location	Station	Offset	Theoretical Grade Elevations
E. End Appr. Slab 4	343+69.90	-12.00	382.90
A7	343+79.93	-12.00	382.85
A8	343+89.96	-12.00	382.80
W. End Appr. Slab 4	344+00.03	-12.00	382.75

☉ E.B. ROADWAY & P.G.L.

Location	Station	Offset	Theoretical Grade Elevations
E. End Appr. Slab 4	343+62.50	0.00	383.24
A7	343+72.50	0.00	383.19
A8	343+82.50	0.00	383.14
W. End Appr. Slab 4	343+92.50	0.00	383.09

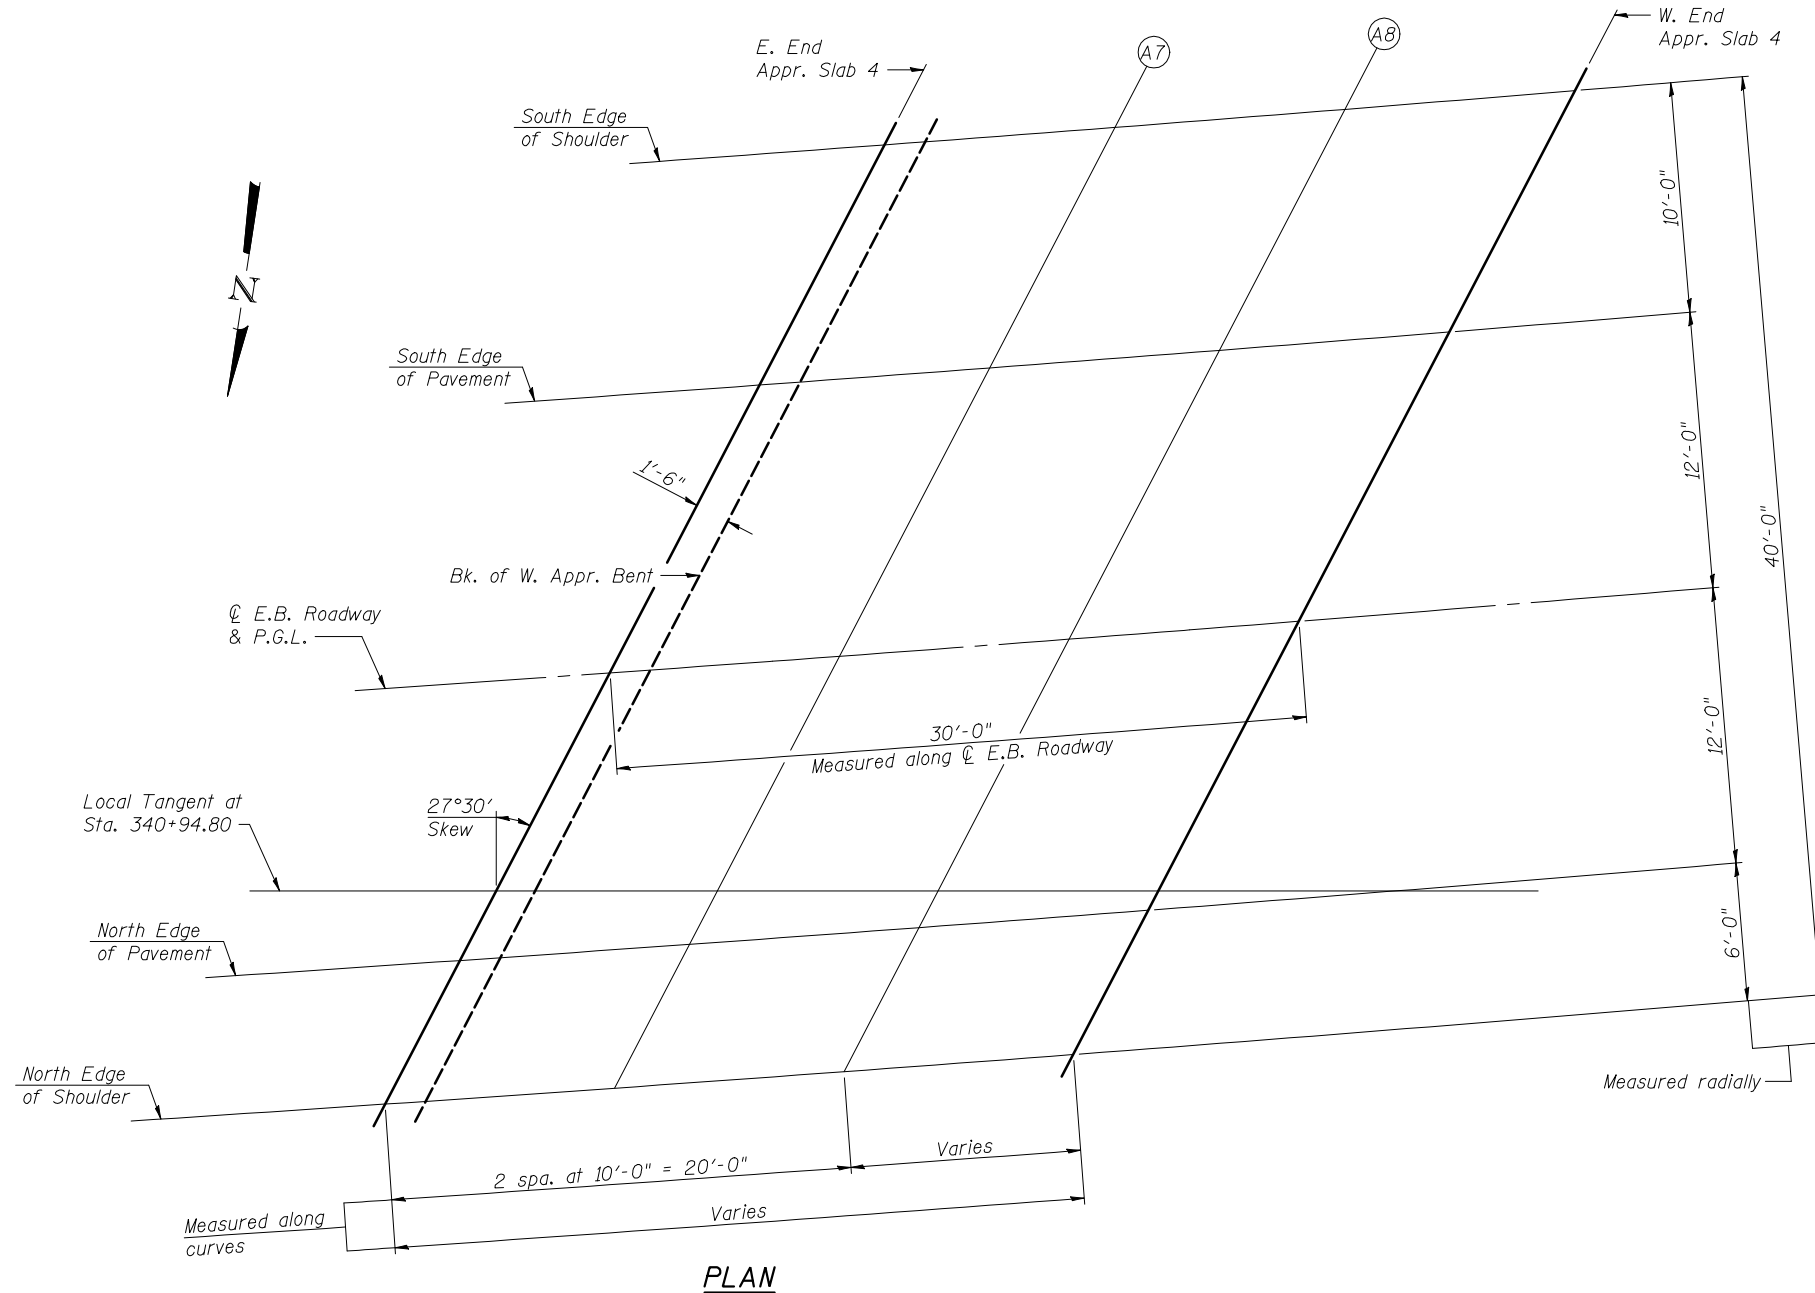

NORTH EDGE OF PAVEMENT

Location	Station	Offset	Theoretical Grade Elevations
E. End Appr. Slab 4	343+55.16	12.00	383.57
A7	343+65.13	12.00	383.52
A8	343+75.09	12.00	383.47
W. End Appr. Slab 4	343+85.03	12.00	383.42

NORTH EDGE OF SHOULDER

Location	Station	Offset	Theoretical Grade Elevations
E. End Appr. Slab 4	343+51.51	18.00	383.74
A7	343+61.46	18.00	383.69
A8	343+71.41	18.00	383.64
W. End Appr. Slab 4	343+81.31	18.00	383.59

PLAN



USER NAME =	DESIGNED - JAD	REVISED -
	CHECKED - DGL	REVISED -
PLOT SCALE =	DRAWN - MAG	REVISED -
PLOT DATE =	CHECKED - JAD	REVISED -

**STATE OF ILLINOIS
DEPARTMENT OF TRANSPORTATION**

**TOP OF APPROACH SLAB 4 ELEVATIONS
STRUCTURE NO. 039-0075 (E.B.)**

SHEET NO. 12 OF 53 SHEETS

F.A.P. RTE.	SECTION	COUNTY	TOTAL SHEETS	SHEET NO.
331	(12-1)B-1	JACKSON	200	71
CONTRACT NO. 78056				
ILLINOIS FED. AID PROJECT				