


Notes:
 See Sheet 16 of 53 for parapet reinforcement.
 See Sheet 17 of 53 for Section A-A, Section through parapet and Bill of Material.
 See Sheet 25 of 53 for scupper details.
 Bars indicated thus 40x18-#5 etc. indicates 40 lines of bars with 18 lengths per line.
 Cut b(E) and b₂(E) bars at scuppers.
 Expansion joint details for skews >30° as shown on sheet 24 of 53 applicable for W. Abut.
 See sheet 4 of 53 for deck pouring sequence.

**Order 27 a(E) bars and 18 a₁(E) bars, all full length. Cut to fit skew and use remainder at opposite side in the same end.

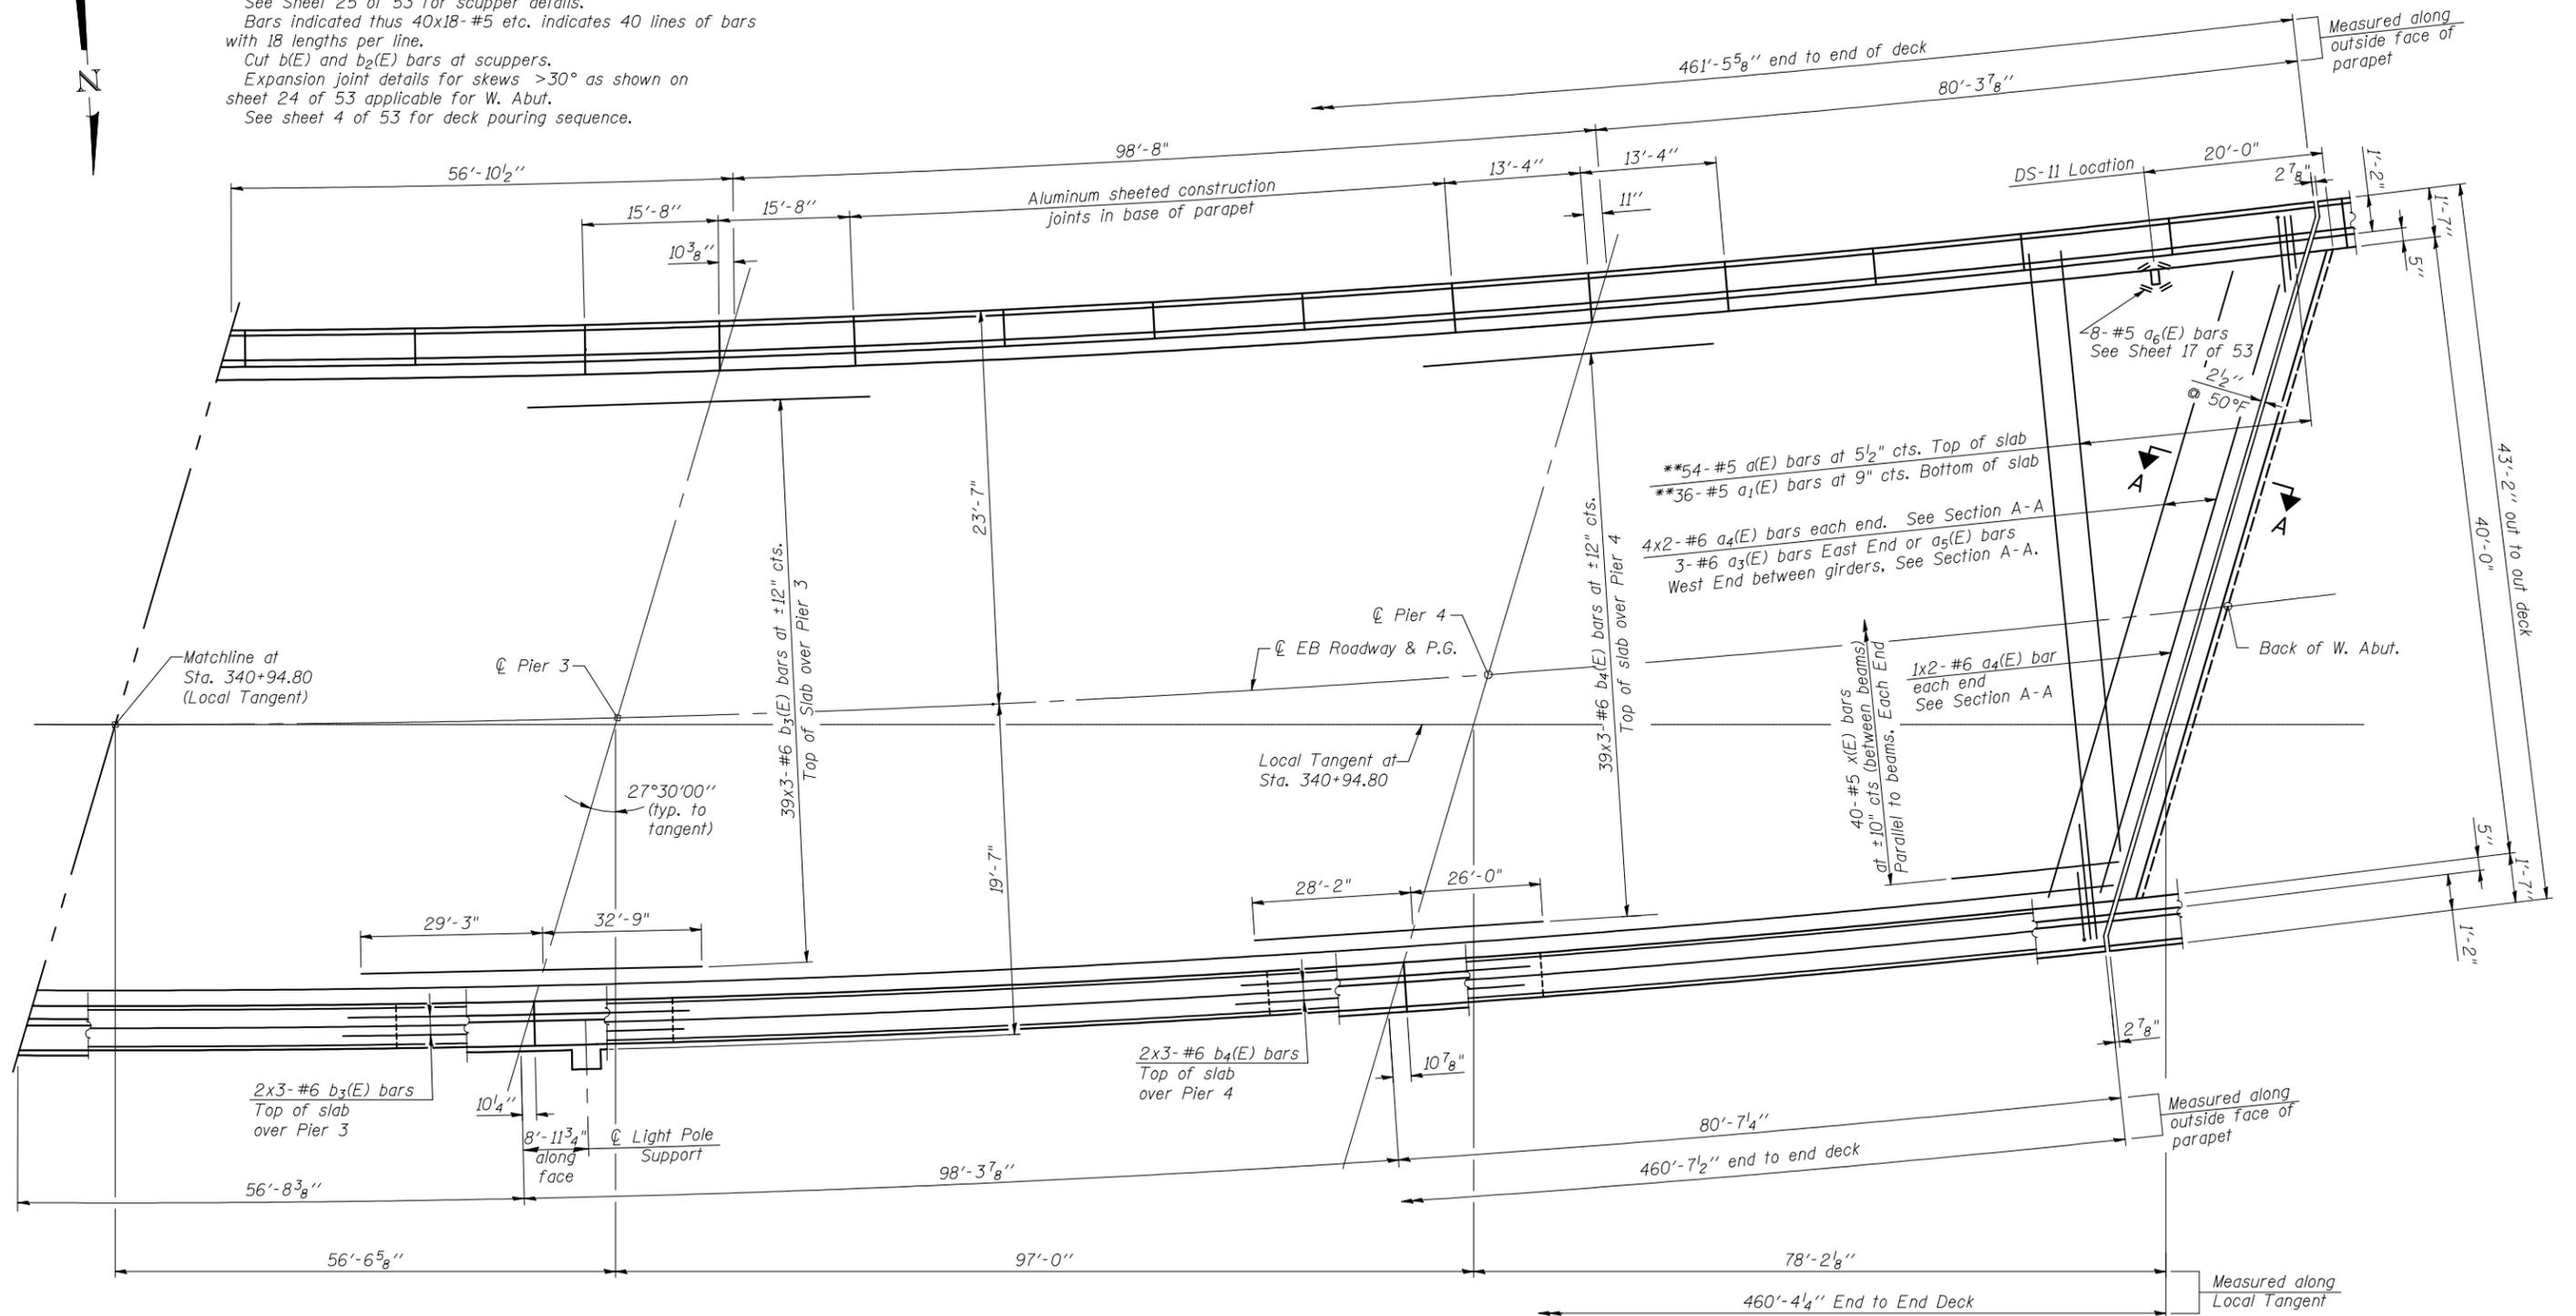

PARTIAL PLAN

MINIMUM BAR LAP

- #5 bar = 2'-7"
- #6 bar = 3'-1" (for bars over piers)
- #6 bar = 4'-5" (for bars at ends of deck)

CB Coombe-Bloxdorf P.C.
 - CIVIL ENGINEERS-
 - STRUCTURAL ENGINEERS-
 - LAND SURVEYORS-
 Design Firm License No. 184-002703

FILE NAME =	USER NAME = *USER*	DESIGNED - GB	REVISED -
FILEL		CHECKED - MCB	REVISED -
	PLOT SCALE = *SCALE*	DRAWN - MML	REVISED -
CB PROJECT NO. 08024-2	PLOT DATE = *DATE*	CHECKED - CME	REVISED -

**STATE OF ILLINOIS
 DEPARTMENT OF TRANSPORTATION**

**SUPERSTRUCTURE
 STRUCTURE NO. 039-0075 (EB)**

F.A.P. RTE.	SECTION	COUNTY	TOTAL SHEETS	SHEET NO.
331	(12-1)B-1	JACKSON	200	73
CONTRACT NO. 78056				