

SOUTH EDGE OF SHOULDER

Location	Station	Offset	Theoretical Grade Elevations
E. End Appr. Slab 3	343+17.98	-18.00	383.61
A5	343+28.05	-18.00	383.56
A6	343+38.11	-18.00	383.51
W. End Appr. Slab 3	343+48.25	-18.00	383.46

SOUTH EDGE OF PAVEMENT

Location	Station	Offset	Theoretical Grade Elevations
E. End Appr. Slab 3	343+14.16	-12.00	383.78
A5	343+24.20	-12.00	383.73
A6	343+34.25	-12.00	383.68
W. End Appr. Slab 3	343+44.34	-12.00	383.63

☉ W.B. ROADWAY & P.G.L.

Location	Station	Offset	Theoretical Grade Elevations
E. End Appr. Slab 3	343+06.57	0.00	384.12
A5	343+16.57	0.00	384.07
A6	343+26.57	0.00	384.02
W. End Appr. Slab 3	343+36.57	0.00	383.97

NORTH EDGE OF PAVEMENT


Location	Station	Offset	Theoretical Grade Elevations
E. End Appr. Slab 3	342+99.06	12.00	384.45
A5	343+09.02	12.00	384.40
A6	343+18.97	12.00	384.36
W. End Appr. Slab 3	343+28.88	12.00	384.31

NORTH EDGE OF SHOULDER

Location	Station	Offset	Theoretical Grade Elevations
E. End Appr. Slab 3	342+92.85	22.00	384.74
A5	343+02.78	22.00	384.69
A6	343+12.70	22.00	384.64
W. End Appr. Slab 3	343+22.53	22.00	384.59

NORTH EDGE OF SIDEWALK

Location	Station	Offset	Theoretical Grade Elevations
E. End Appr. Slab 3	342+88.18	29.58	384.68
A5	342+98.08	29.58	384.63
A6	343+07.98	29.58	384.58
W. End Appr. Slab 3	343+17.75	29.58	384.53

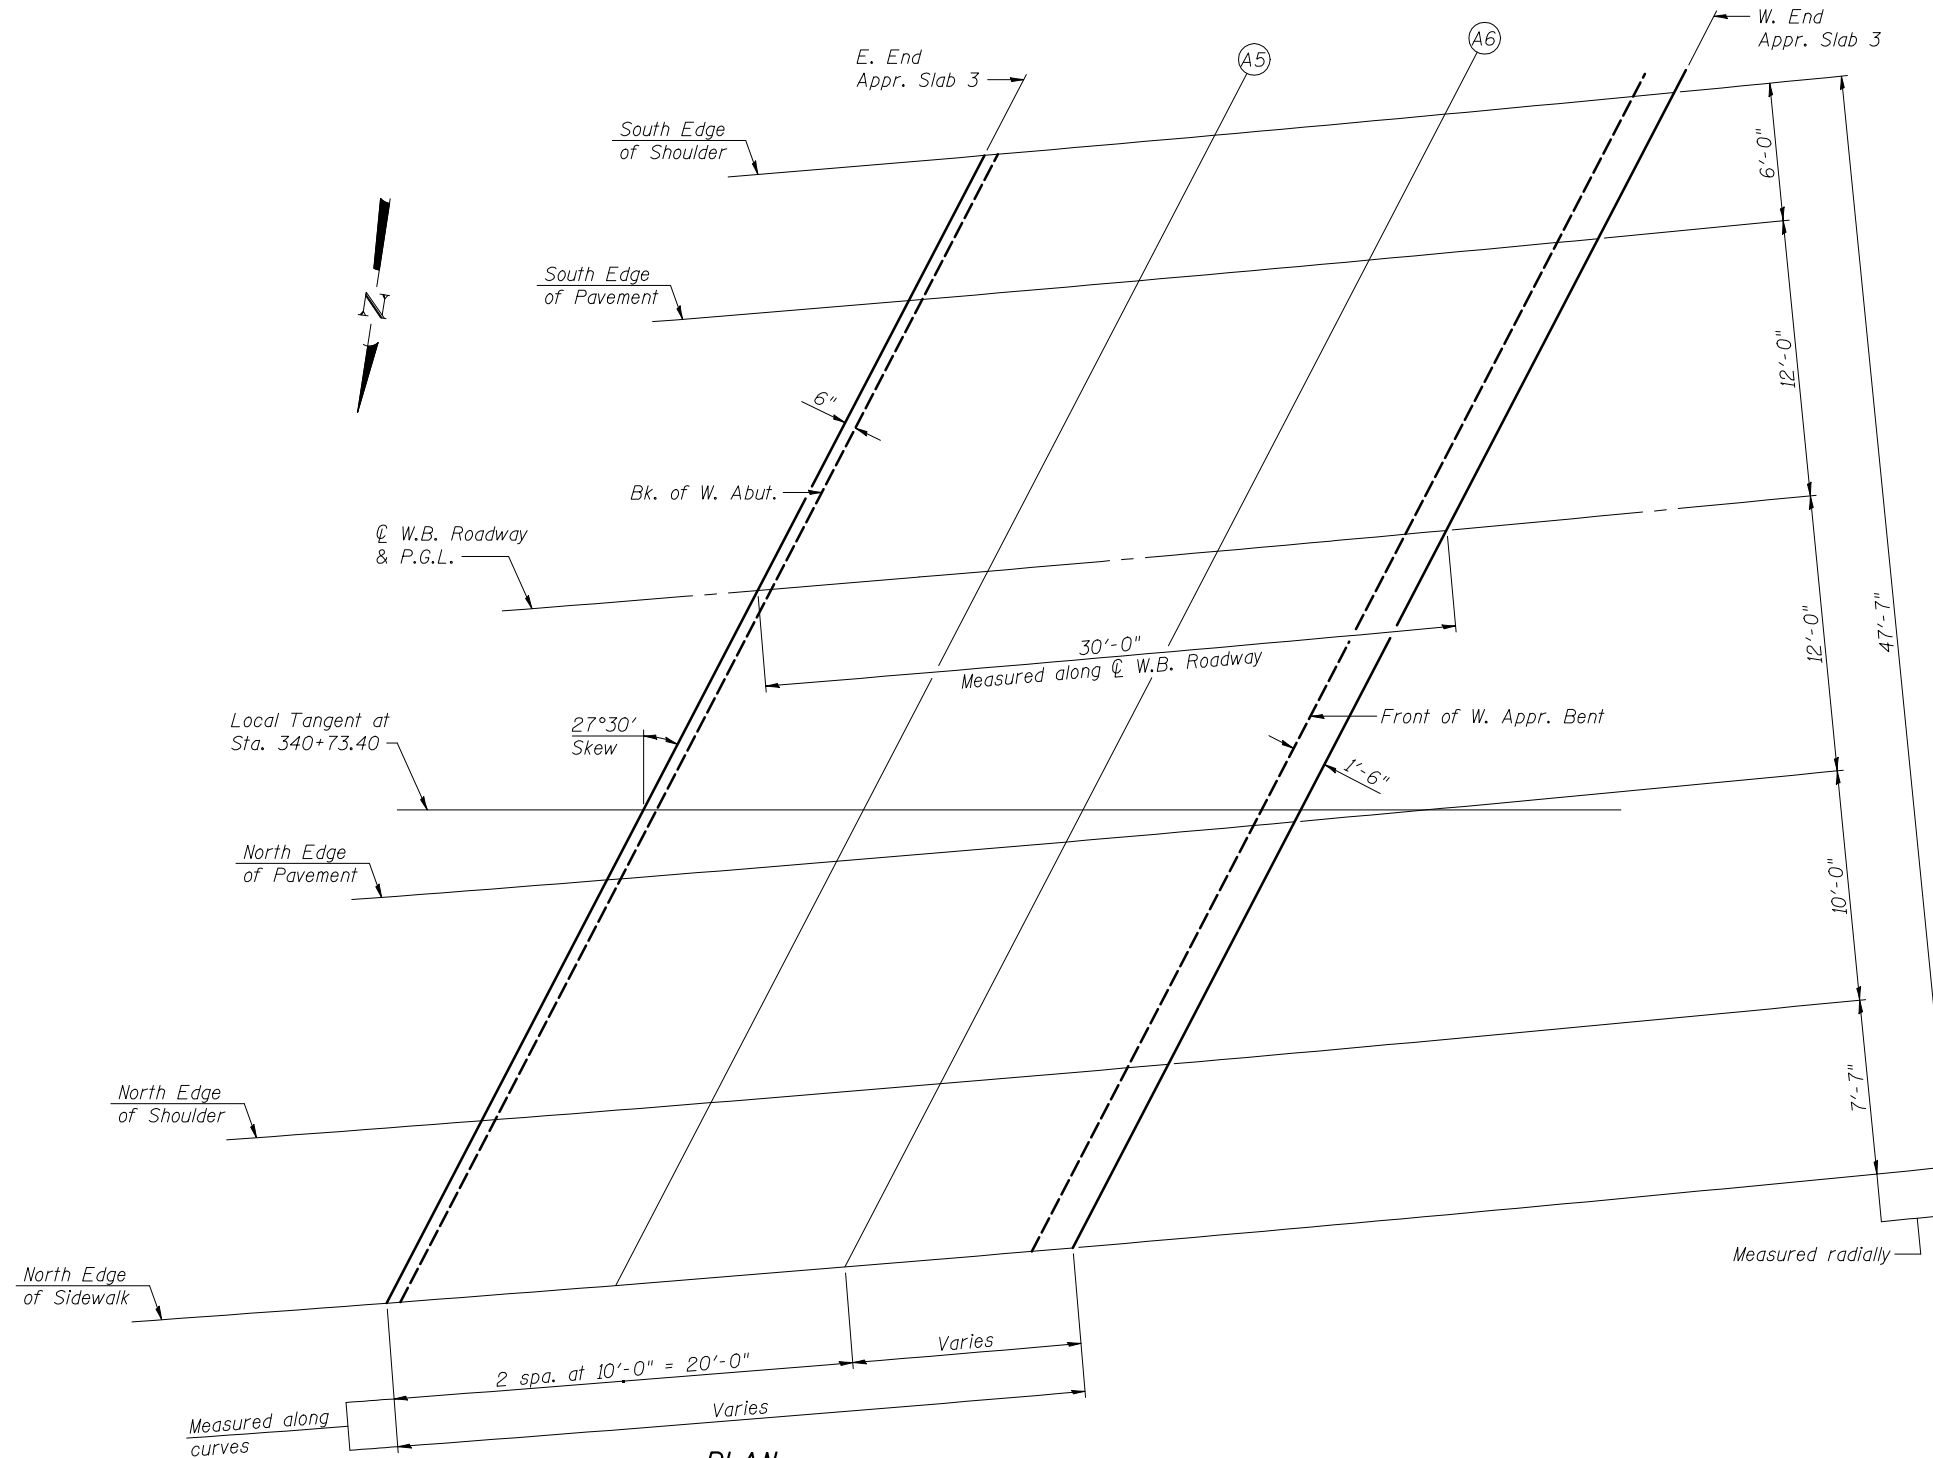

PLAN



USER NAME =	DESIGNED - JAD	REVISED -
CHECKED - DGL	REVISED -	
PLOT SCALE =	DRAWN - MAG	REVISED -
PLOT DATE =	CHECKED - JAD	REVISED -

**STATE OF ILLINOIS
DEPARTMENT OF TRANSPORTATION**

**TOP OF APPROACH SLAB 3 ELEVATIONS
STRUCTURE NO. 039-0076 (W.B.)**

SHEET NO. 11 OF 53 SHEETS

F.A.P. RTE.	SECTION	COUNTY	TOTAL SHEETS	SHEET NO.
331	(12-11B-1)	JACKSON	200	123
CONTRACT NO. 78056				
ILLINOIS FED. AID PROJECT				