



150 140 130 120 110 100 90 80 70 60 50 40 30 20 10 0 10 20 30 40 50 60 70 80 90 100 110 120 130 140 150

BACK OF ABUTMENT TO BACK OF ABUTMENT OMISSION STA. 338+41.25 TO STA. 343+07.16

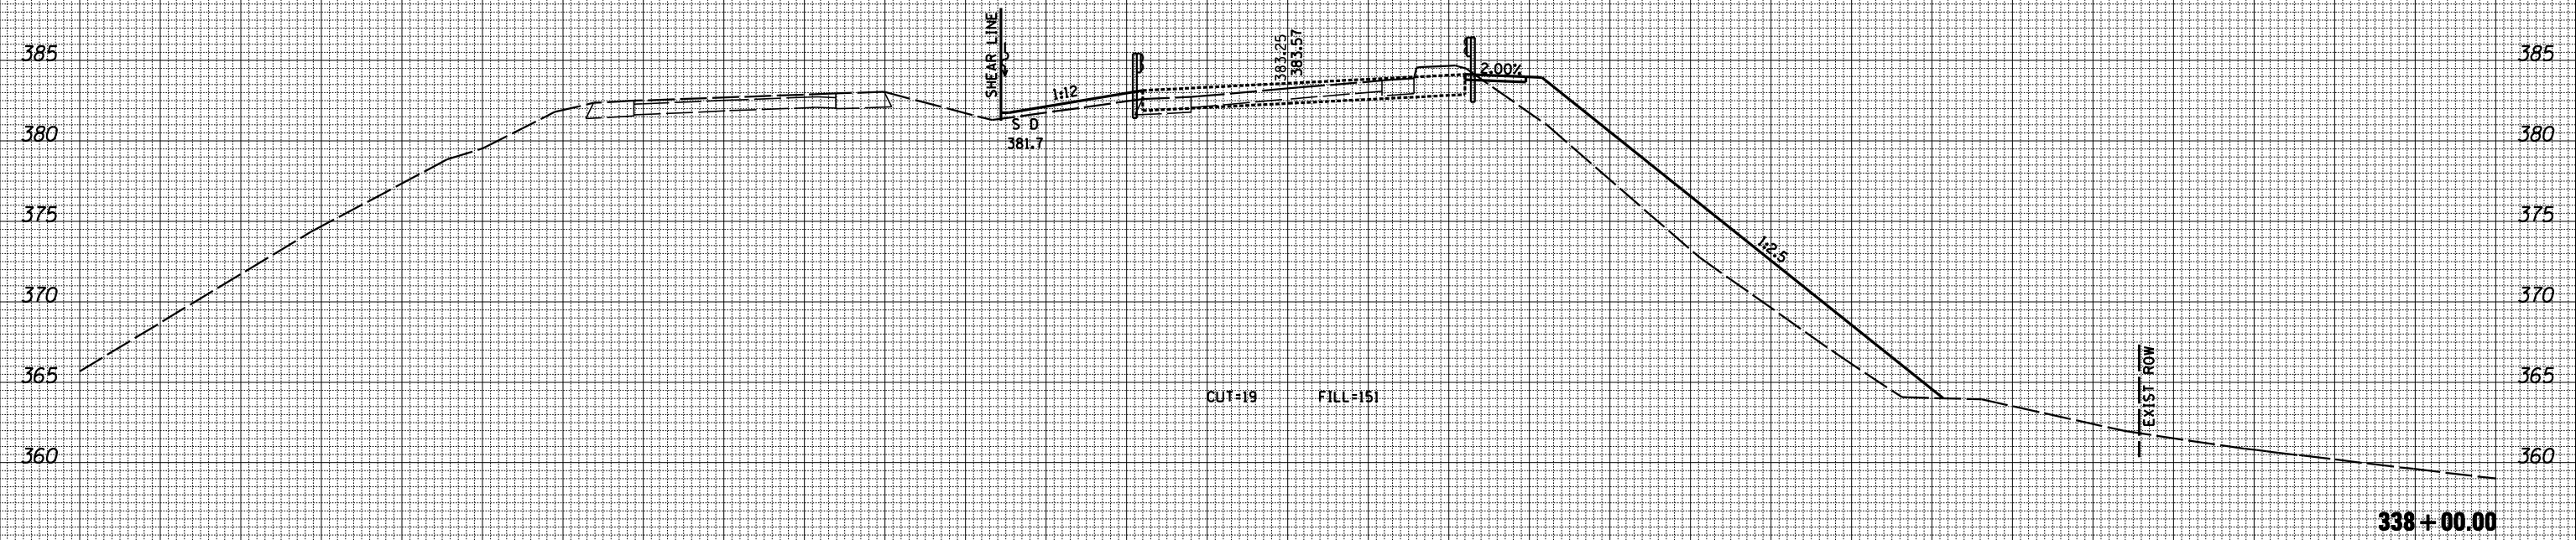

338 + 00.00

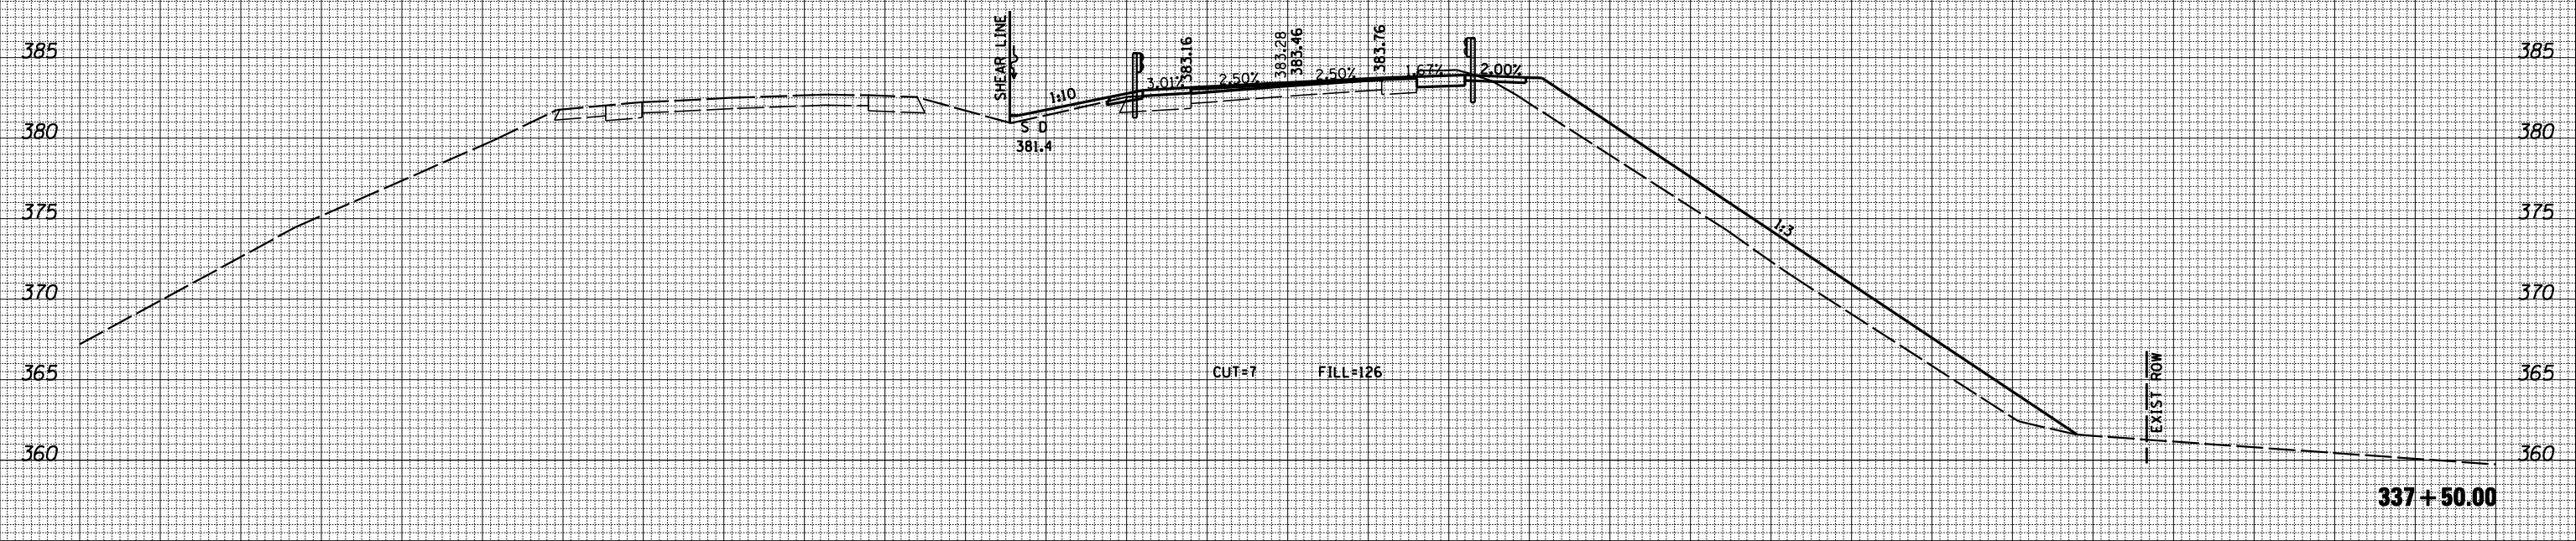

337 + 50.00

NOTE: EXISTING GROUNDLINE REPRESENTS STAGE CONSTRUCTION

DATE	
BY	
SURVEYED	
PLOTTED	
TEMPLATE	
NOTE BOOK	
AREAS CHECKED	
NO.	

DATE	
BY	
SURVEYED	
PLOTTED	
TEMPLATE	
NOTE BOOK	
AREAS CHECKED	
NO.	

FILE NAME = D978056-sht-xsshtWB.dgn

USER NAME = default
 PLOT TIME = 6:11:24 PM
 PLOT SCALE = 20.0000' / IN.
 PLOT DATE = 1/25/2012

DESIGNED -
 DRAWN -
 CHECKED -
 DATE -

REVISED -
 REVISED -
 REVISED -
 REVISED -

STATE OF ILLINOIS
 DEPARTMENT OF TRANSPORTATION

WESTBOUND CROSS SECTION SHEETS
 IL RTE 13 OVER BIG MUDDY RIVER
 SCALE: SHEET NO. 4 OF 8 SHEETS STA. 337+50.00 TO STA. 338+00.00

F.A.P. RTE.	SECTION	COUNTY	TOTAL SHEETS	SHEET NO.
331	(12-1)B-1	JACKSON	200	180
			CONTRACT NO. 78056	
ILLINOIS FED. AID PROJECT				