
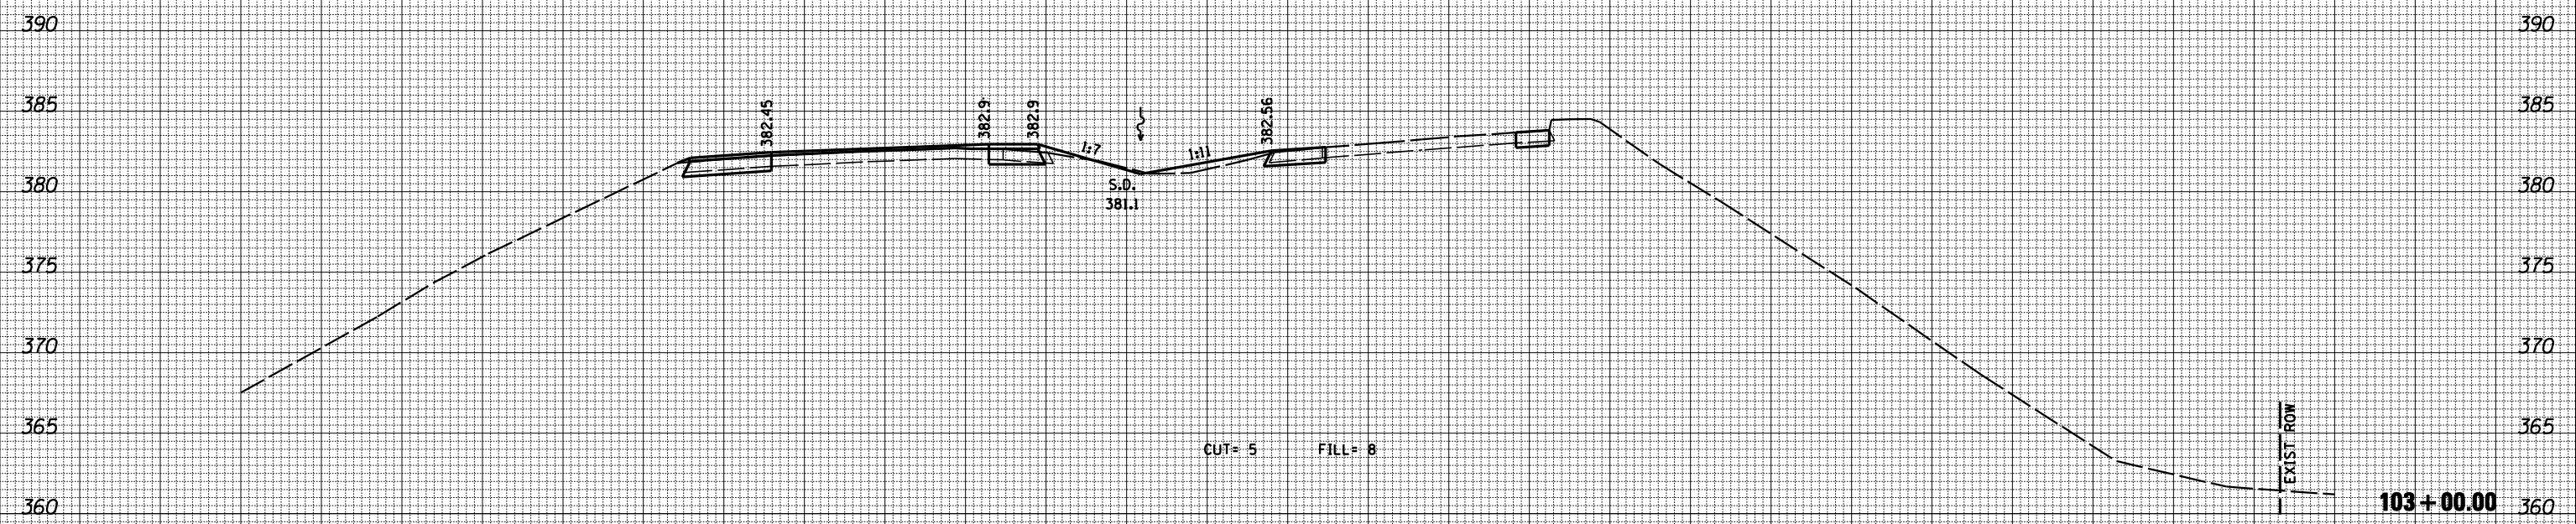


130 120 110 100 90 80 70 60 50 40 30 20 10 0 10 20 30 40 50 60 70 80 90 100 110 120 130

BY	DATE
FINAL SURVEY	SURVEYED
NOTE BOOK	PLOTTED
NO.	TEMPLATE
	AREAS CHECKED
	AREAS CHECKED

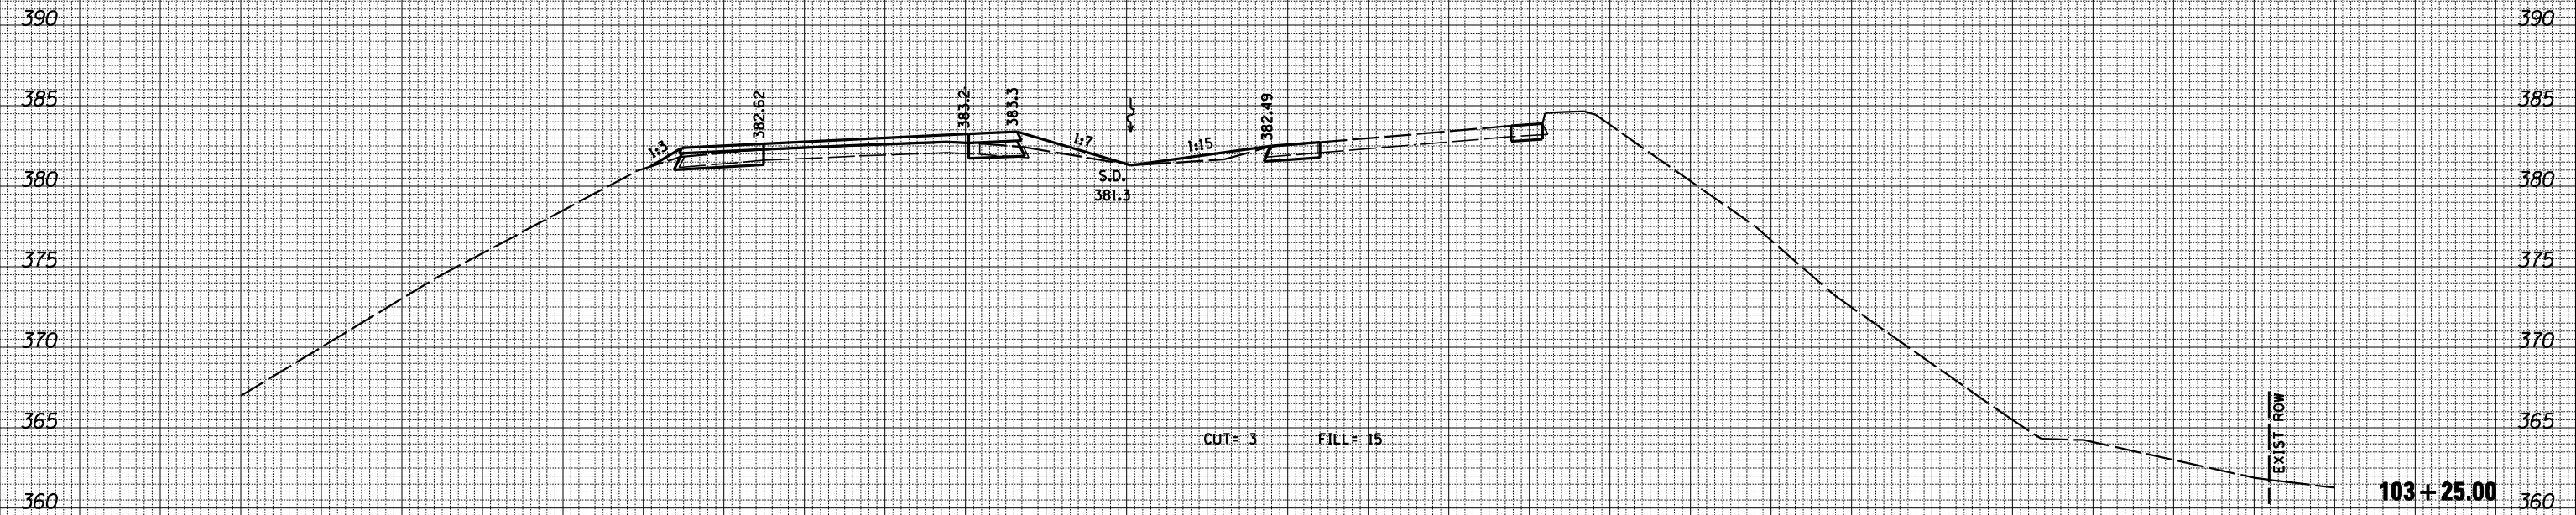

BY	DATE
ORIGINAL SURVEY	SURVEYED
NOTE BOOK	PLOTTED
NO.	TEMPLATE
	AREAS CHECKED
	AREAS CHECKED

130 120 110 100 90 80 70 60 50 40 30 20 10 0 10 20 30 40 50 60 70 80 90 100 110 120 130

FILE NAME = D978056-sht-xsshtstgl.dgn

USER NAME = default
 PLOT TIME = 6:12:00 PM
 PLOT SCALE = 20.0000' / IN.
 PLOT DATE = 1/25/2012

DESIGNED -
 DRAWN -
 CHECKED -
 DATE -

REVISED -
 REVISED -
 REVISED -
 REVISED -

**STATE OF ILLINOIS
 DEPARTMENT OF TRANSPORTATION**

**STAGING CROSS SECTION SHEETS
 IL RTE 13 OVER BIG MUDDY RIVER**
 SCALE: SHEET NO. 6 OF 16 SHEETS STA. 103+00.00 TO STA. 103+25.00

F.A.P. RTE.	SECTION	COUNTY	TOTAL SHEETS	SHEET NO.
331	(12-1)B-1	JACKSON	200	190
CONTRACT NO. 78056			ILLINOIS FED. AID PROJECT	