



130 120 110 100 90 80 70 60 50 40 30 20 10 0 10 20 30 40 50 60 70 80 90 100 110 120 130

BACK OF ABUTMENT TO BACK OF ABUTMENT OMISSION STA. 103+96.94 TO STA. 108+09.36

DATE	
BY	
FINAL SURVEY	SURVEYED
NOTE BOOK	PLOTTED
NO.	TEMPLATE
	AREAS CHECKED
	AREAS CHECKED

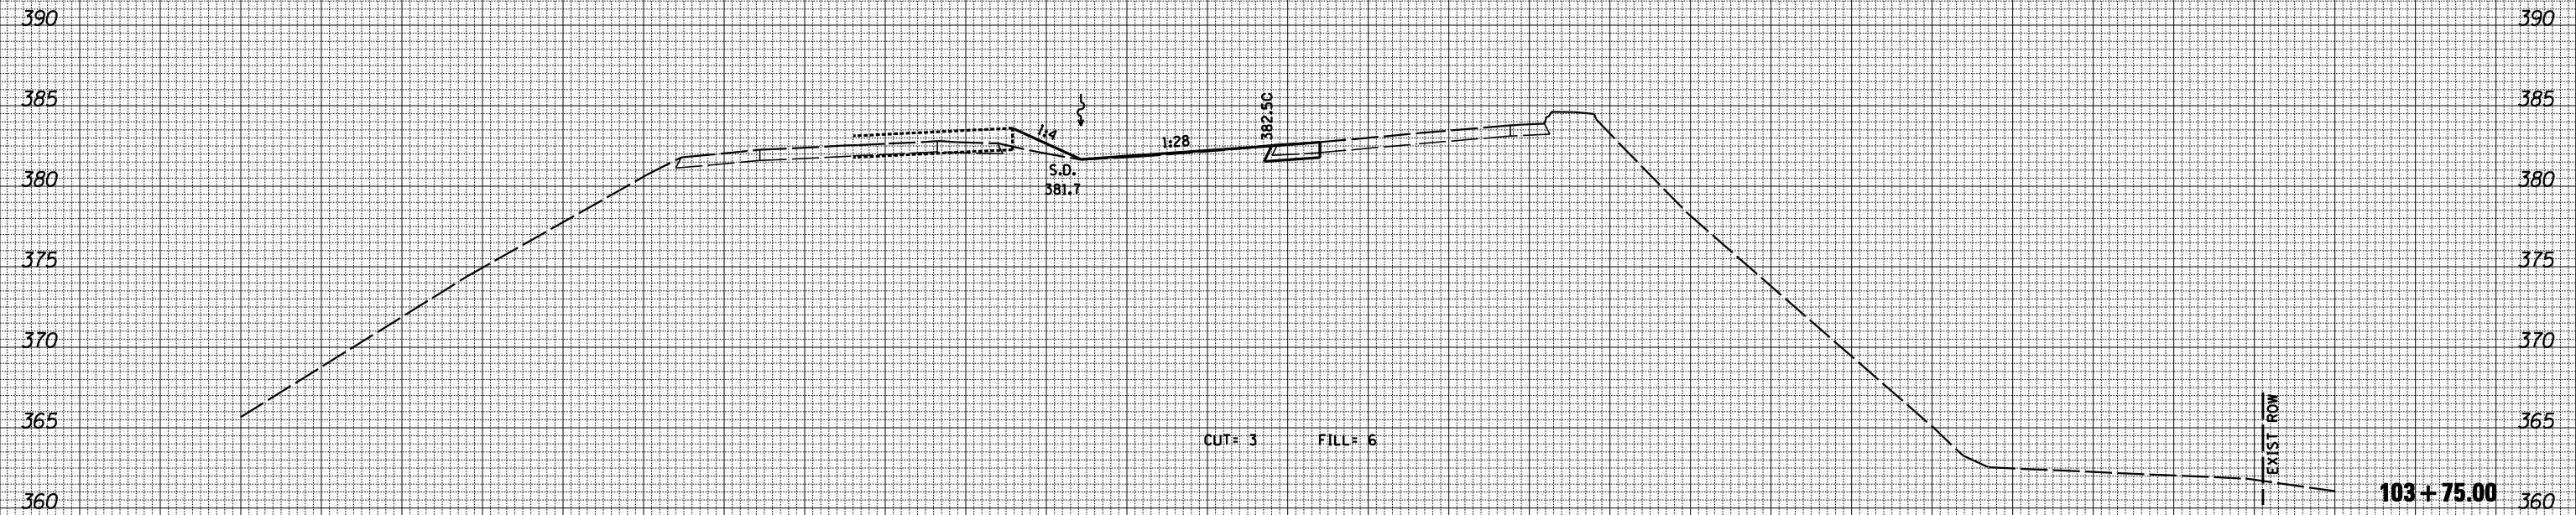

DATE	
BY	
ORIGINAL SURVEY	SURVEYED
NOTE BOOK	PLOTTED
NO.	TEMPLATE
	AREAS CHECKED
	AREAS CHECKED

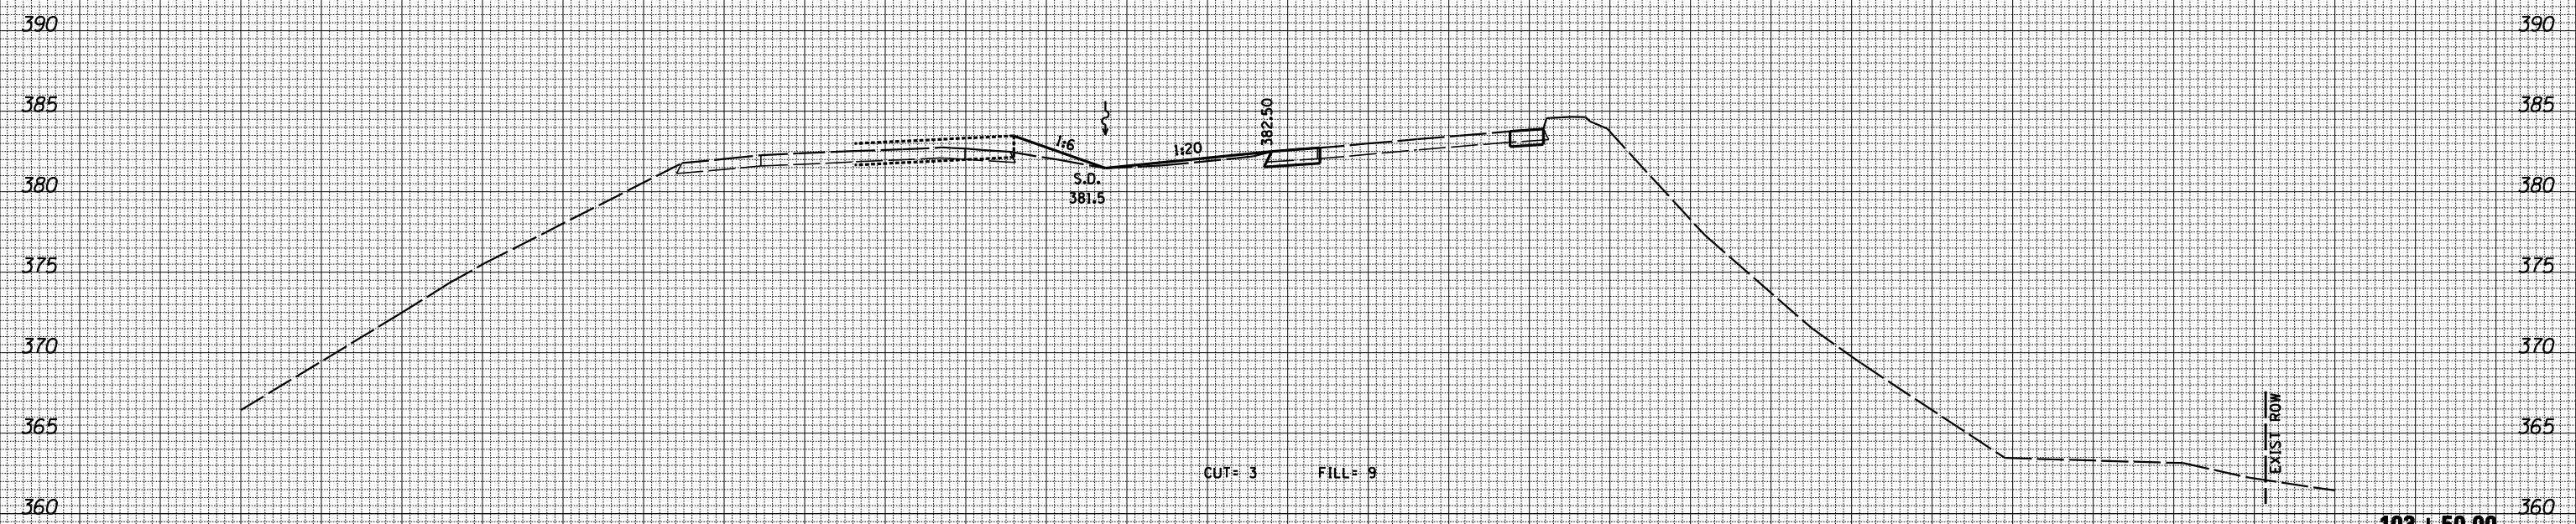

130 120 110 100 90 80 70 60 50 40 30 20 10 0 10 20 30 40 50 60 70 80 90 100 110 120 130

FILE NAME = D978056-sht-xxsststgl.dgn

USER NAME = default  
 PLOT TIME = 6:12:02 PM  
 PLOT SCALE = 20.0000' / IN.  
 PLOT DATE = 1/25/2012

DESIGNED	-	REVISED	-
DRAWN	-	REVISED	-
CHECKED	-	REVISED	-
DATE	-	REVISED	-

STATE OF ILLINOIS  
 DEPARTMENT OF TRANSPORTATION

STAGING CROSS SECTION SHEETS  
 IL RTE 13 OVER BIG MUDDY RIVER

SCALE: SHEET NO. 7 OF 16 SHEETS STA. 103+50.00 TO STA. 103+75.00

F.A.P. RTE.	SECTION	COUNTY	TOTAL SHEETS	SHEET NO.
331	(12-1)B-1	JACKSON	200	191
			CONTRACT NO. 78056	
ILLINOIS FED. AID PROJECT				