


EXISTING TYPICAL CROSS SECTION

STA. 244+67.75 TO STA. 244+81
 BRIDGE OMISSION STA 244+81 TO STA 244+99
 STA 244+99 TO STA 245+12.25

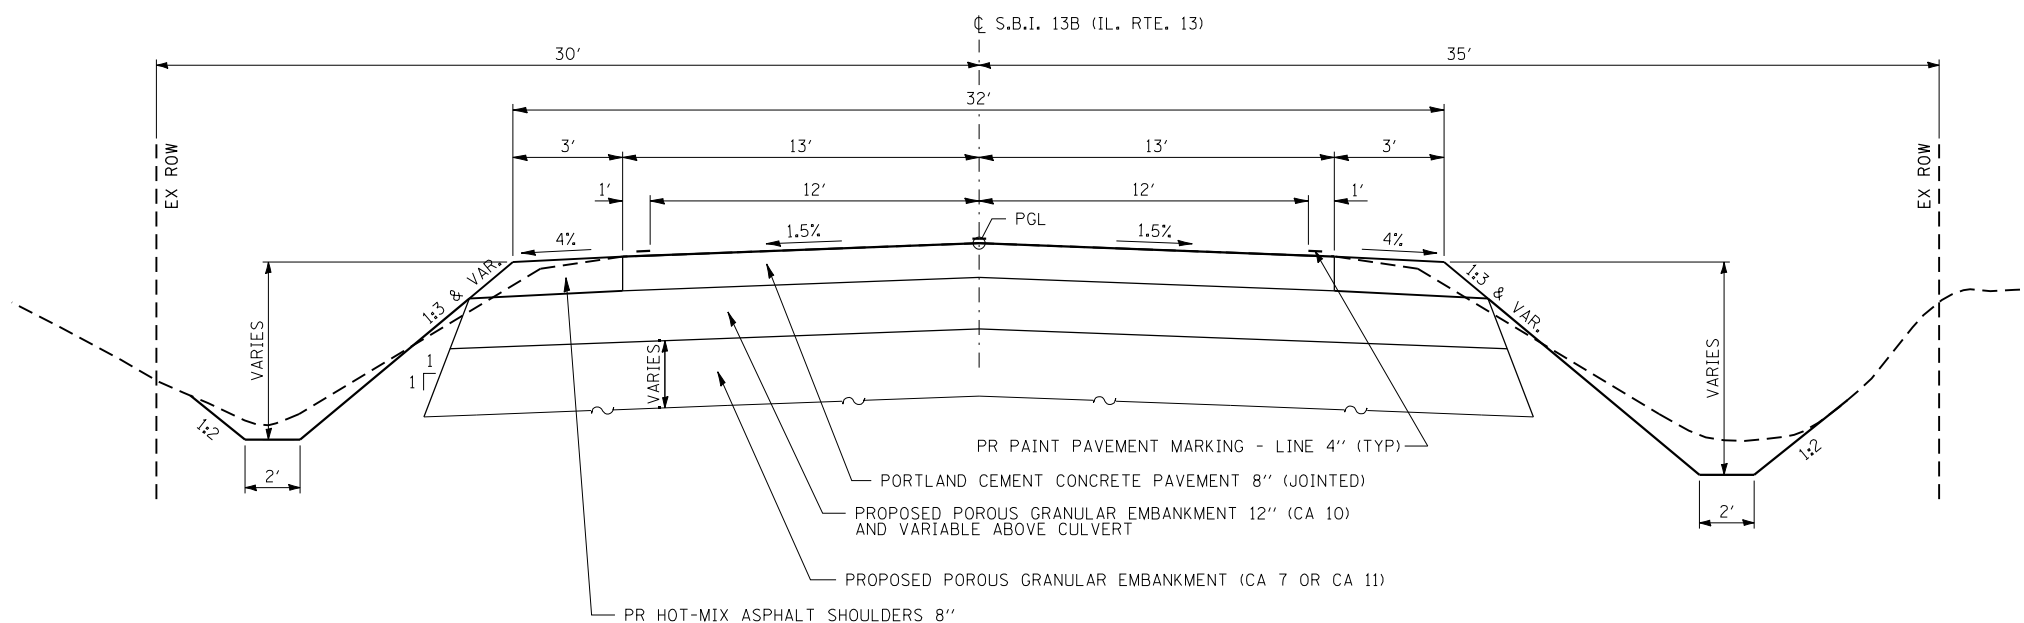

PROPOSED TYPICAL CROSS SECTION

STA. 244+67.75 TO STA. 245+12.25

CB Coombe-Bloxdorf P.C.
 - CIVIL ENGINEERS -
 - STRUCTURAL ENGINEERS -
 - LAND SURVEYORS -
 Design Firm License No. 184-002703

FILE NAME = ...d978090-sht-004-tysections.dgn	USER NAME = CFC..	DESIGNED -	REVISED -
		DRAWN -	REVISED -
	PLOT SCALE = 2.000000' / IN.	CHECKED -	REVISED -
CB PROJECT NO 08055-15	PLOT DATE = 12/23/2011	DATE - / /	REVISED -

**STATE OF ILLINOIS
 DEPARTMENT OF TRANSPORTATION**

**TYPICAL SECTIONS
 CRAB ORCHARD ROAD / OLD IL 13**

SCALE: SHEET NO. OF SHEETS STA. TO STA.

S.B.I.	SECTION	COUNTY	TOTAL SHEETS	SHEET NO.
13B	6B-1	WILLIAMSON	19	4
			CONTRACT NO. 78090	
ILLINOIS FED. AID PROJECT				