


**STAGE II SEQUENCE OF CONSTRUCTION**


1. RELOCATE BARRIER WALL AND IMPACT ATTENUATORS AND PUT IN PLACE OTHER TRAFFIC CONTROL MEASURES FOR STAGE II AS REQUIRED BY STANDARD 701321 AND AS SHOWN ON STAGE II TRAFFIC DETAILS.

2. ONCE TRAFFIC IS DIRECTED TO STAGE II (EASTBOUND) TRAFFIC LANES, COMPLETE STAGE II STRUCTURAL, GUARDRAIL, SHOULDER WORK AND TEMPORARY RAMPS.

3. REMOVE STAGE II TRAFFIC CONTROL AND COMPLETE RESURFACING OF PAVEMENT AND SHOULDERS AT THE LOCATIONS SHOWN IN THE PLANS.

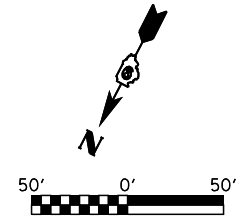

EXIST. CURVE 1  
 PI STA. = 1364+00.04  
 $\Delta = 11^\circ 49' 09''$  (LT)  
 $D = 1^\circ 30' 09''$   
 $R = 3,813.54'$   
 $T = 394.74'$   
 $L = 786.67'$   
 $E = 20.37'$   
 $e =$  -----  
 T.R. = -----  
 S.E. RUN = -----  
 P.C. STA. = 1360+05.30  
 P.T. STA. = 1367+91.97

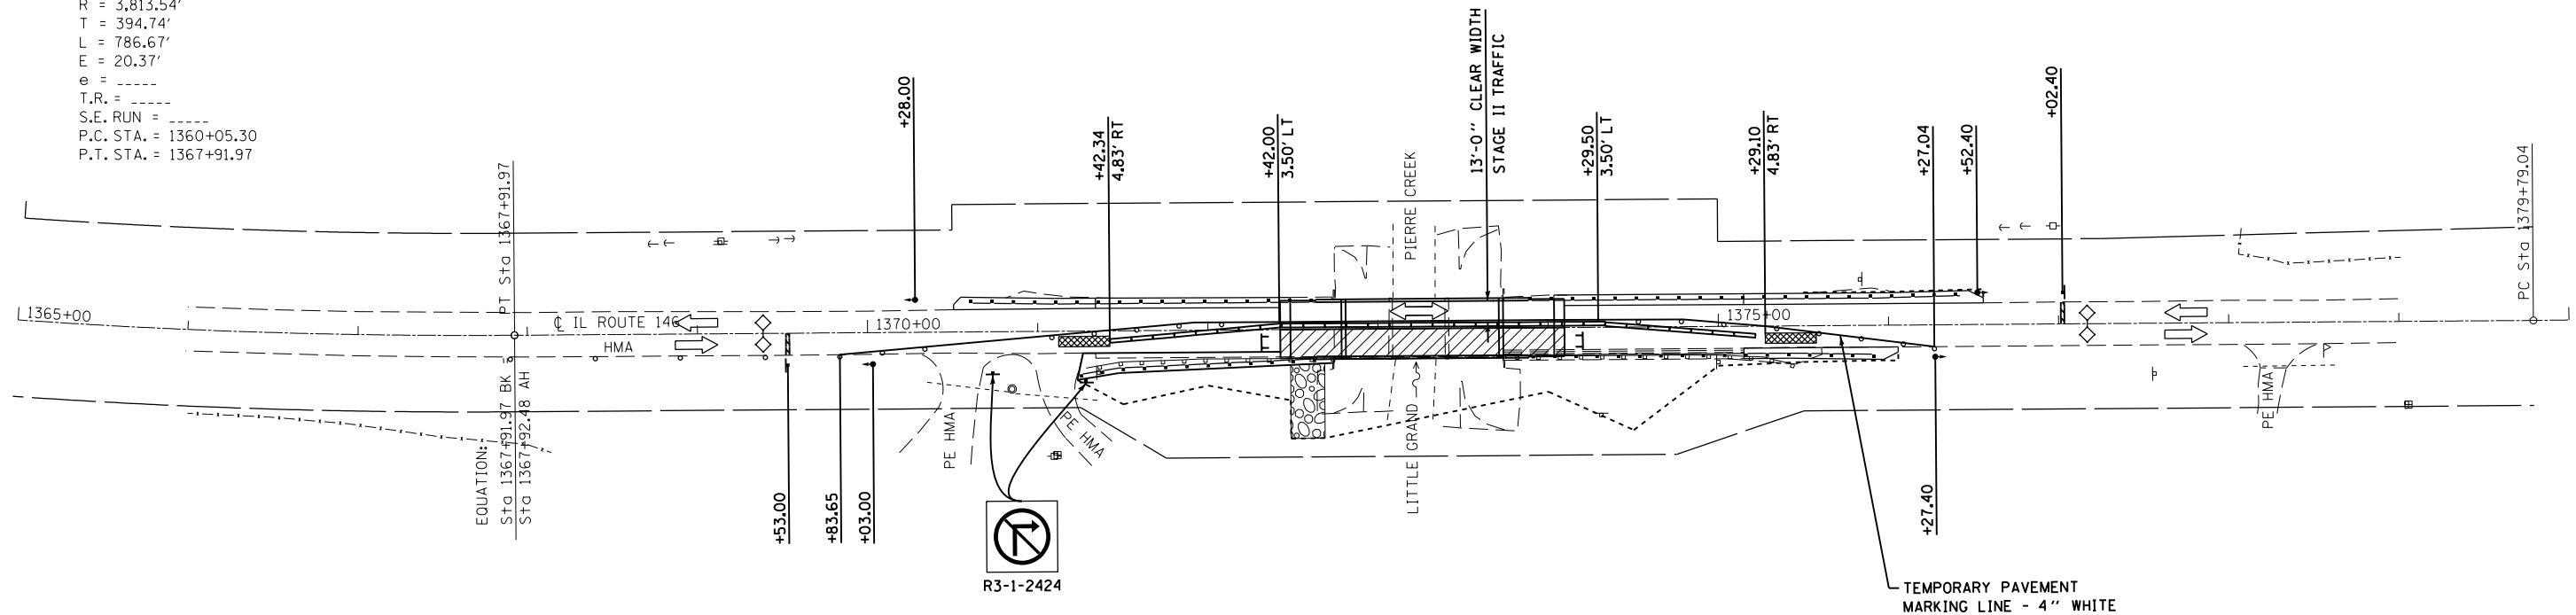

**LEGEND**

- WORK AREA
- SIGN (SEE STD 701321)
- DRUM WITH STEADY BURNING LIGHT
- TRAFFIC SIGNAL
- TEMPORARY CONCRETE BARRIER
- IMPACT ATTENUATOR, TEMPORARY (NON-REDIRECTIVE)
- TYPE III BARRICADE W/ LIGHTS
- DETECTOR LOOPS
- DIRECTION OF TRAFFIC

**GENERAL NOTES**

- REFER TO STANDARDS:
- 701001 - OFF-RD OPERATIONS, 2L, 2W, MORE THAN 15' AWAY
  - 701006 - OFF-RD OPERATIONS, 2L, 2W, 15' TO 24" FROM PAVEMENT EDGE
  - 701201 - LANE CLOSURE, 2L, 2W, DAY ONLY, FOR SPEEDS  $\geq 45$  MPH
  - 701321 - LANE CLOSURE, 2L, 2W, BRIDGE REPAIR WITH BARRIER
  - 701326 - LANE CLOSURE, 2L, 2W, PAVEMENT WIDENING, FOR SPEEDS  $\geq 45$  MPH
  - 701901 - TRAFFIC CONTROL DEVICES
  - 704001 - TEMPORARY CONCRETE BARRIER

FILE NAME =	USER NAME = \$USER\$	DESIGNED -	REVISED -
et:\pw\work\p\dot\lavenderba\d0293530\078165-sh1-014-staging-stage-ii.dgn		DRAWN -	REVISED -
	PLOT SCALE = 100.000000' / in.	CHECKED -	REVISED -
CB PROJECT NO 08056-14	PLOT DATE = 1/23/2012	DATE - / /	REVISED -

**STATE OF ILLINOIS  
 DEPARTMENT OF TRANSPORTATION**

**IL ROUTE 146  
 STAGE II TRAFFIC CONTROL**

SCALE: SHEET NO. OF SHEETS STA. TO STA.

**CB** Coombe-Bloxdorf P.C.  
 - CIVIL ENGINEERS -  
 - STRUCTURAL ENGINEERS -  
 - LAND SURVEYORS -  
 Design Firm License No. 184-002703

F.A. RTE.	SECTION	COUNTY	TOTAL SHEETS	SHEET NO.
885	6B-3	POPE	41	14

CONTRACT NO. 78165  
 ILLINOIS FED. AID PROJECT