


CONCRETE MEDIAN, TYPE SM-4.06
 STA 383+97 TO STA 385+14
 CONSTRUCT ACCORDING TO STANDARD 606301

MATCH EXISTING
 PAVEMENT SLOPES

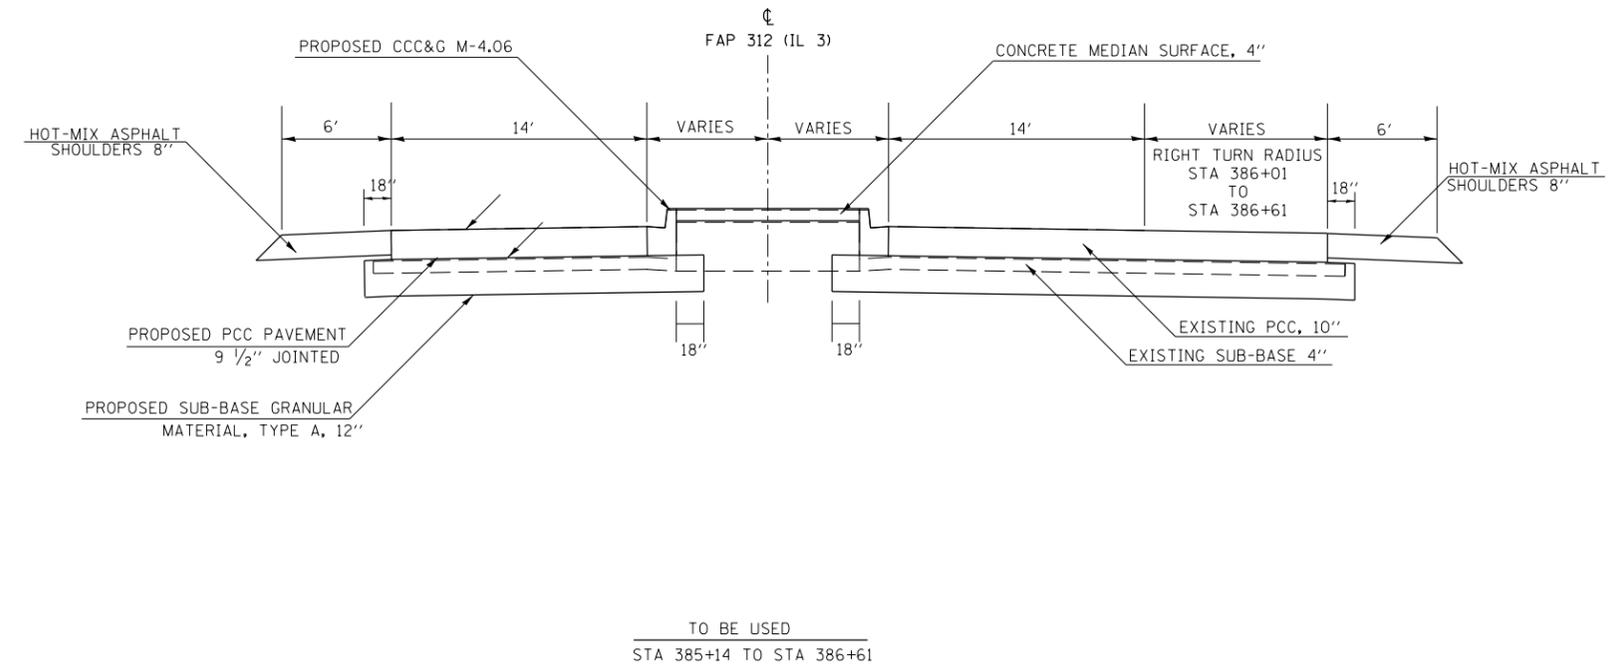

TO BE USED
 STA 385+14 TO STA 386+61

FILE NAME =	USER NAME = \$USER\$	DESIGNED -	REVISED -	STATE OF ILLINOIS DEPARTMENT OF TRANSPORTATION	TYPICAL SECTION IL-3			F.A.P. RTE.	SECTION	COUNTY	TOTAL SHEETS	SHEET NO.
et:\pwork\pwork\kellykd\0278547\78261-sht-typical.dgn		DRAWN -	REVISED -		331	(130,101N-1)	JACKSON	41	5			
PLOT SCALE = 10.0000' / 1"		CHECKED -	REVISED -		CONTRACT NO. 78261							
PLOT DATE = 2/7/2012		DATE -	REVISED -		ILLINOIS FED. AID PROJECT							
				SCALE:	SHEET	OF	SHEETS	STA.	TO	STA.		