
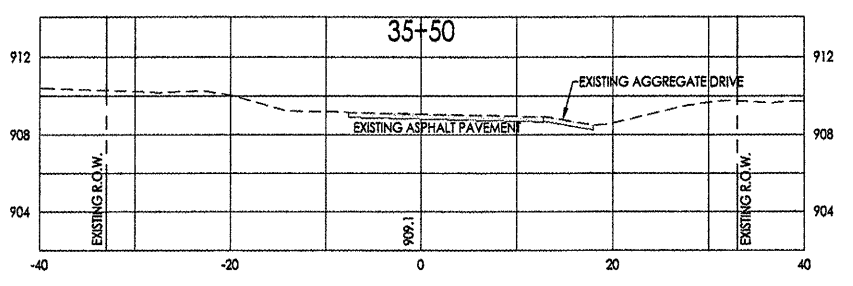
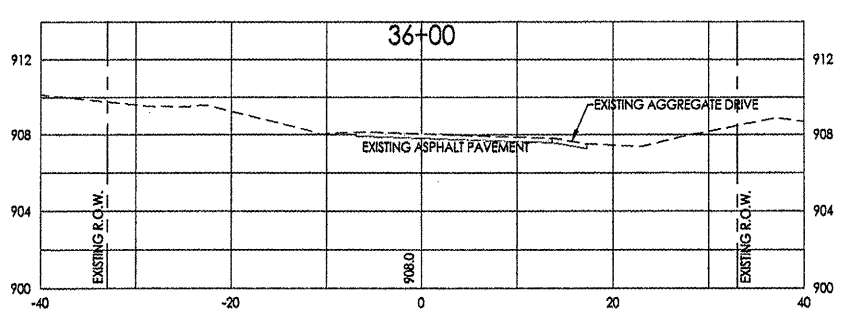
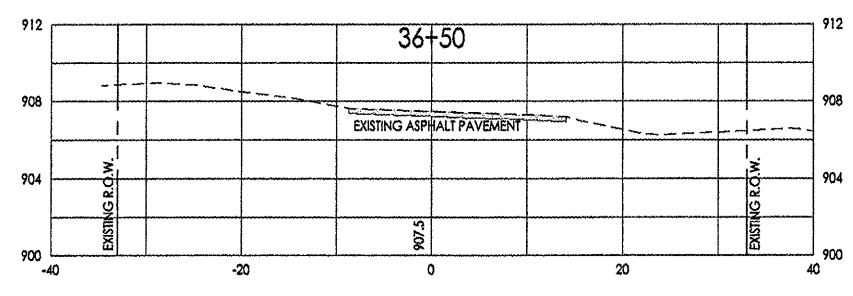
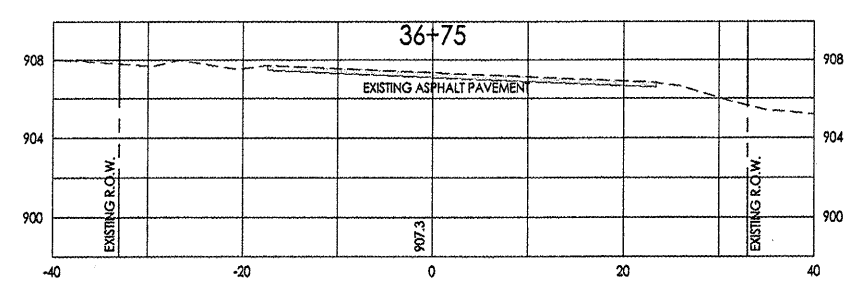
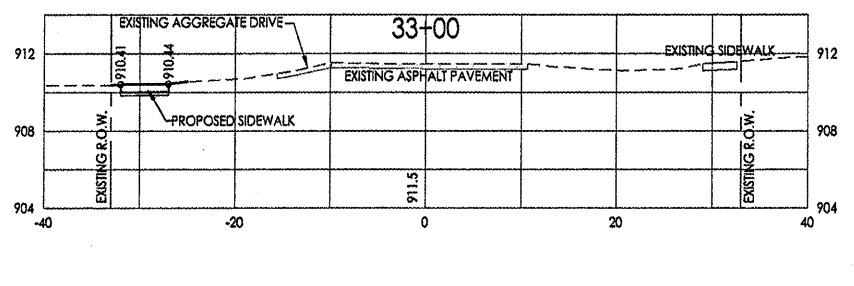
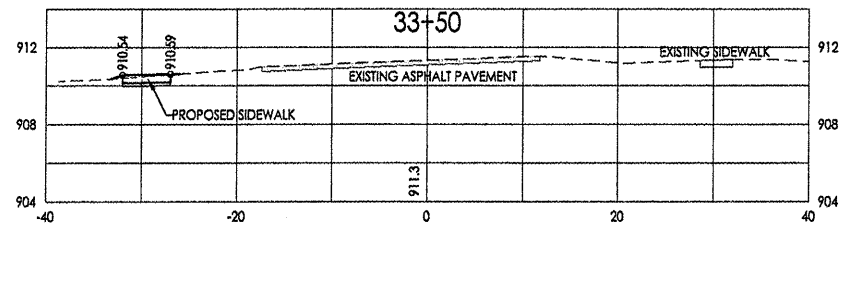
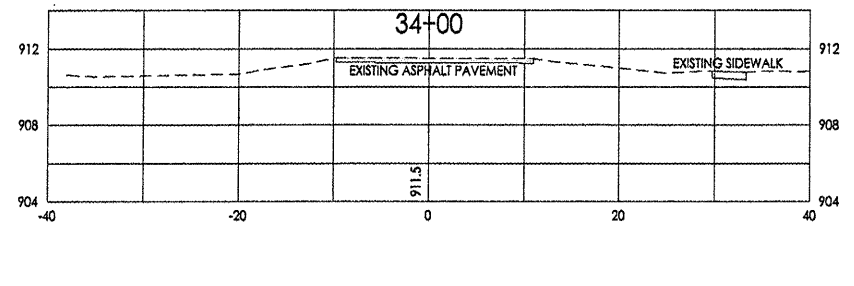
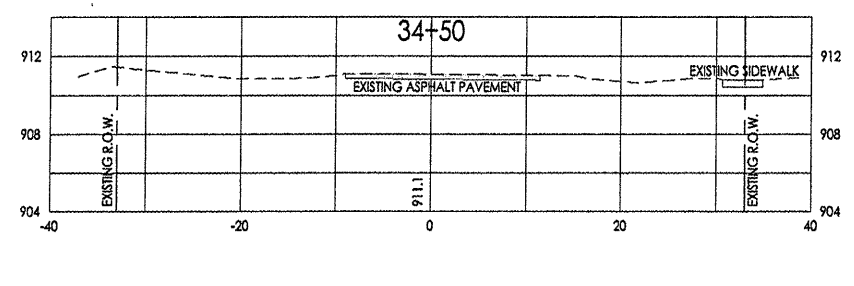
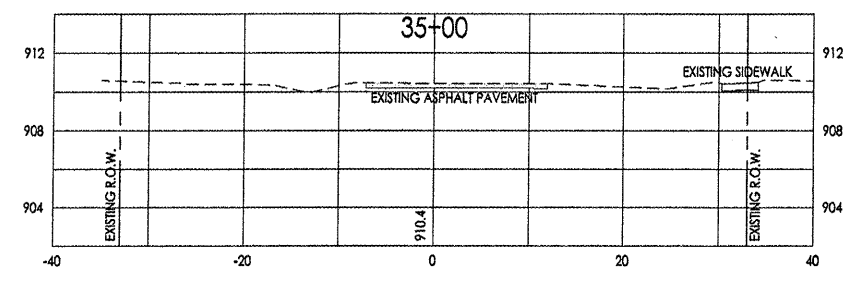


SCALE:
 1" = 20'-0" Horizontal
 1" = 5'-0" Vertical

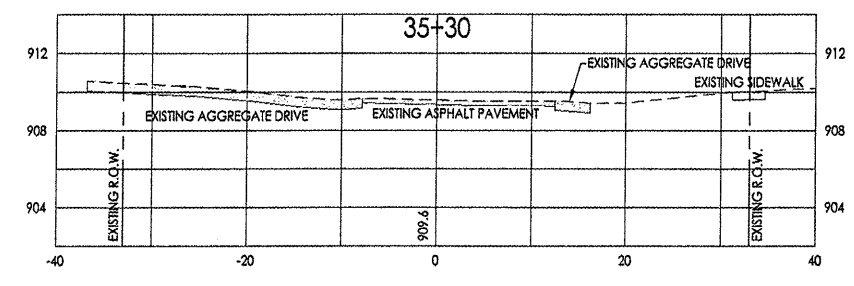

700 WEST LOCUST ST., BELVIDERE, IL 61008
 (815)-547-8435 FAX: (815)-544-0421
 ILLINOIS DESIGN FIRM NO. 184-001260

Date	Revision	By
5/12/11	REVISED PER IDOT REVIEW LETTER (DATED APRIL 27)	JAB
1/17/11	REVISED PER IDOT/HHWA MEETING (JULY 20, 2011)	JAB
2/08/12	REVISED PER IDOT REVIEW LETTER (DATED JANUARY 19, 2012)	JAB
2/24/12	REVISED PER IDOT E-MAILS (FEBRUARY 15 & 16, 2012)	JAB

Safe Routes to School Cross-Sections	
CHECKED BY: KCB DATE: 02/18/11	DRAWN BY: JAB DATE: 02/18/11
Sheet 15 of 15	