



FINAL SURVEY	SURVEYED	DATE
NOTE BOOK	PLOTTED	BY
NO.	DATE	
	AREAS CHECKED	

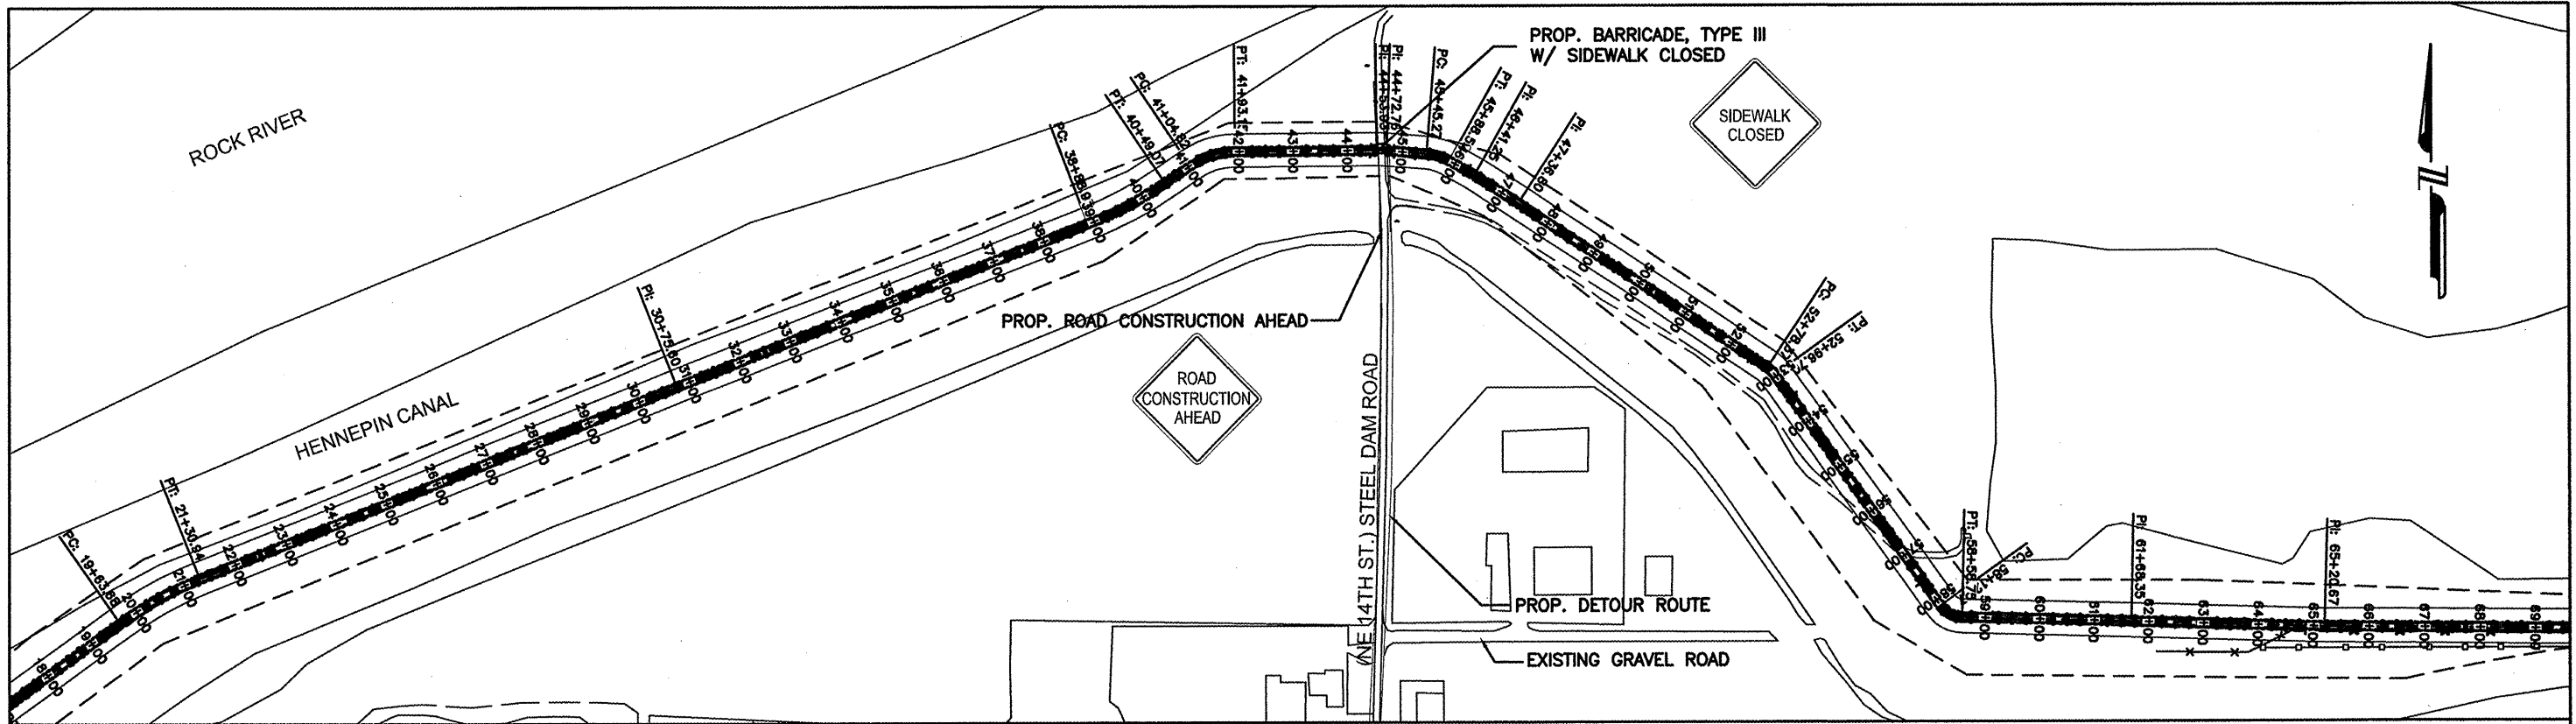

MATCH LINE

ORIGINAL SURVEY	SURVEYED	DATE
NOTE BOOK	PLOTTED	BY
NO.	DATE	
	AREAS CHECKED	

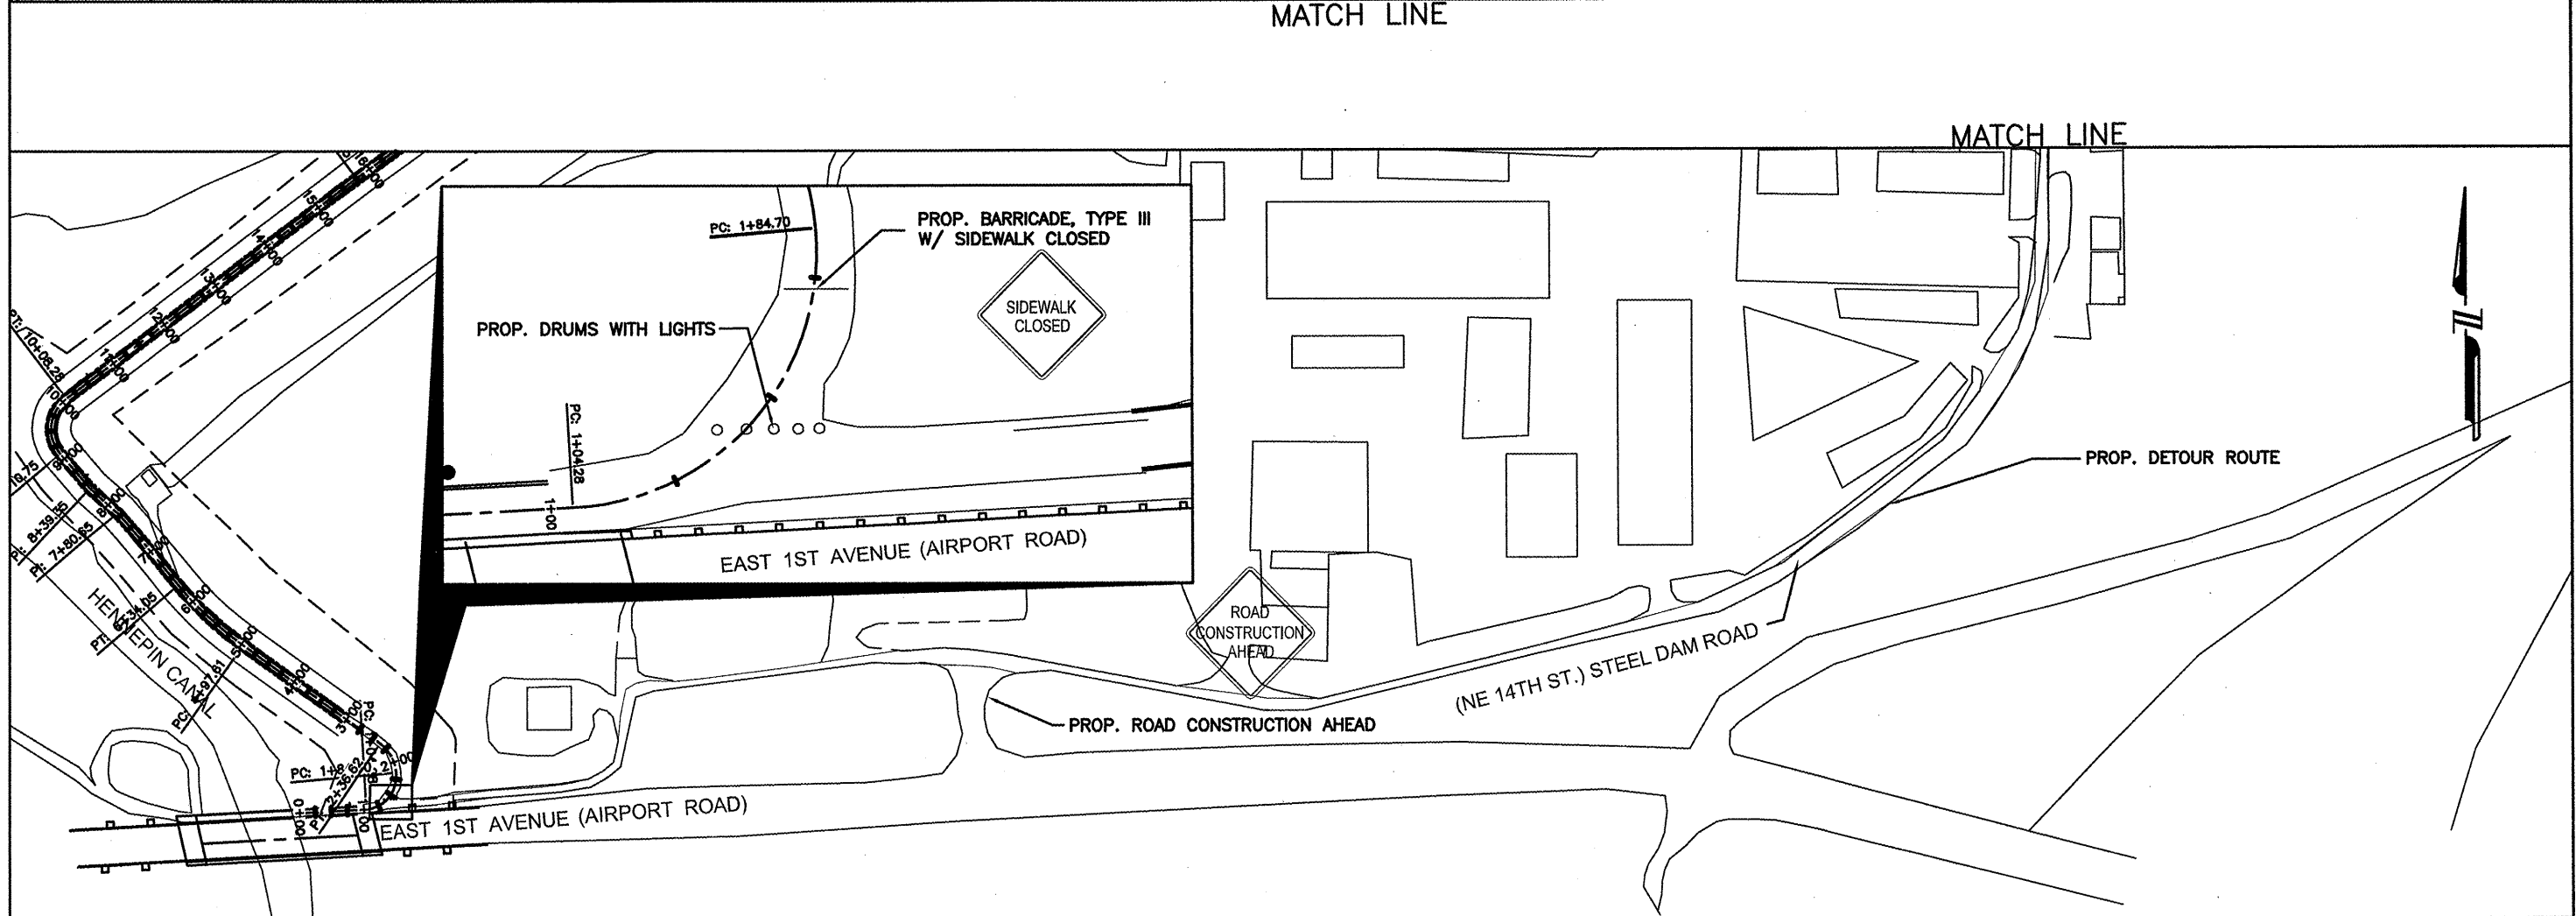

MATCH LINE

FILE NAME =	USER NAME =	DESIGNED --	REVISED --	STATE OF ILLINOIS DEPARTMENT OF TRANSPORTATION	DETOUR ROUTE			F.A. RTE.	SECTION	COUNTY	TOTAL SHEETS	SHEET NO.	
		DRAWN -- MPK	REVISED --		SCALE:	SHEET NO.	OF	SHEETS	STA.	TO STA.	10-00043-00-BT	31	19
		CHECKED -- MKM	REVISED --		CONTRACT NO. 85556				ILLINOIS FED. AID PROJECT				
		DATE -- 2.14.12	REVISED --										