


FINAL SURVEY NOTE BOOK NO.	BY	DATE
SURVEYED		
FLATTED		
TEMPLATE		
AREAS		
CHECKED		

ORIGINAL SURVEY NOTE BOOK NO.	BY	DATE
SURVEYED		
FLATTED		
TEMPLATE		
AREAS		
CHECKED		

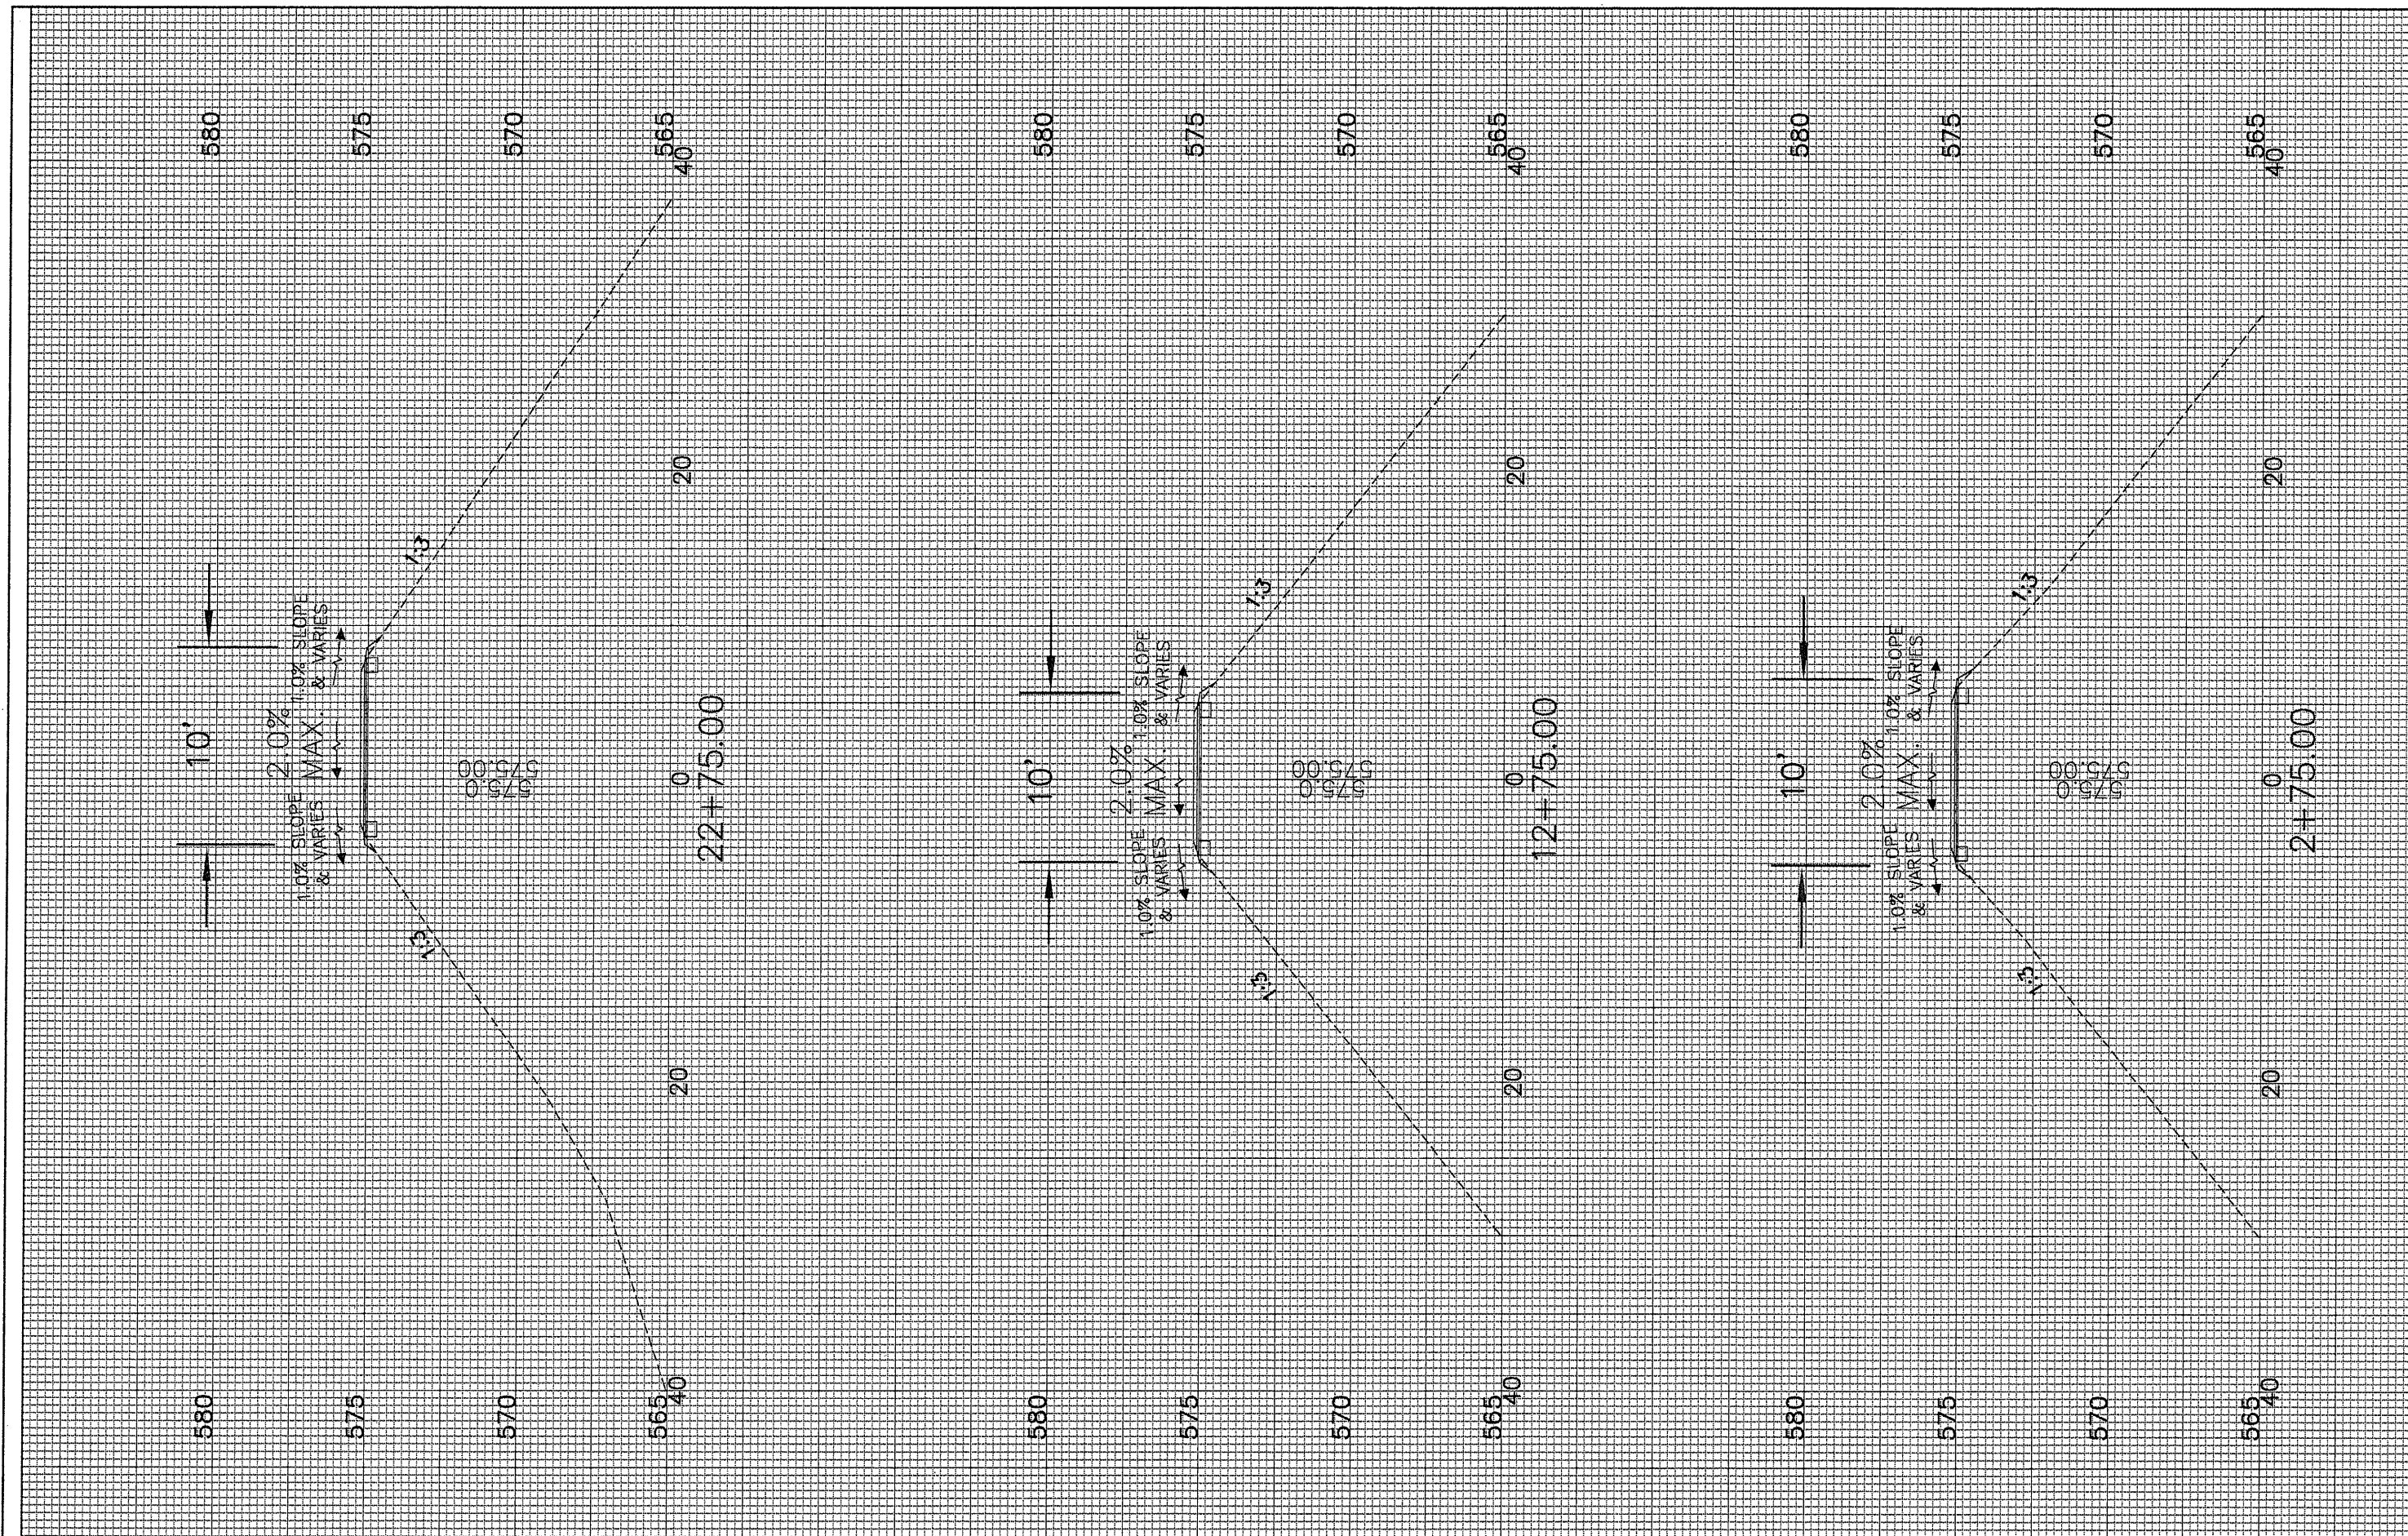

*Note: Cross Section Elevations and Widths are approximate Sta. 2+75 TO Sta. 72+75

FILE NAME =	USER NAME =	DESIGNED -	REVISED -
		DRAWN - MPK	REVISED -
		CHECKED - MKM	REVISED -
		DATE - 2.28.12	REVISED -

STATE OF ILLINOIS
DEPARTMENT OF TRANSPORTATION

CROSS SECTIONS	
SHEET 1 OF 12 SHEETS	STA. 2+75.00 TO STA. 22+75.00

F.A. RTE.	SECTION	COUNTY	TOTAL SHEETS	SHEET NO.
	10-00043-00-BT	ROCK ISLAND	31	20
ILLINOIS FED. AID PROJECT			CONTRACT NO. 85556	