


FINAL SURVEY NOTE BOOK NO.	BY	DATE
REVIEWED		
TEMPLATE AREAS CHECKED		

ORIGINAL SURVEY NOTE BOOK NO.	BY	DATE
DESIGNED		
PLOTTED		
TEMPLATE AREAS CHECKED		

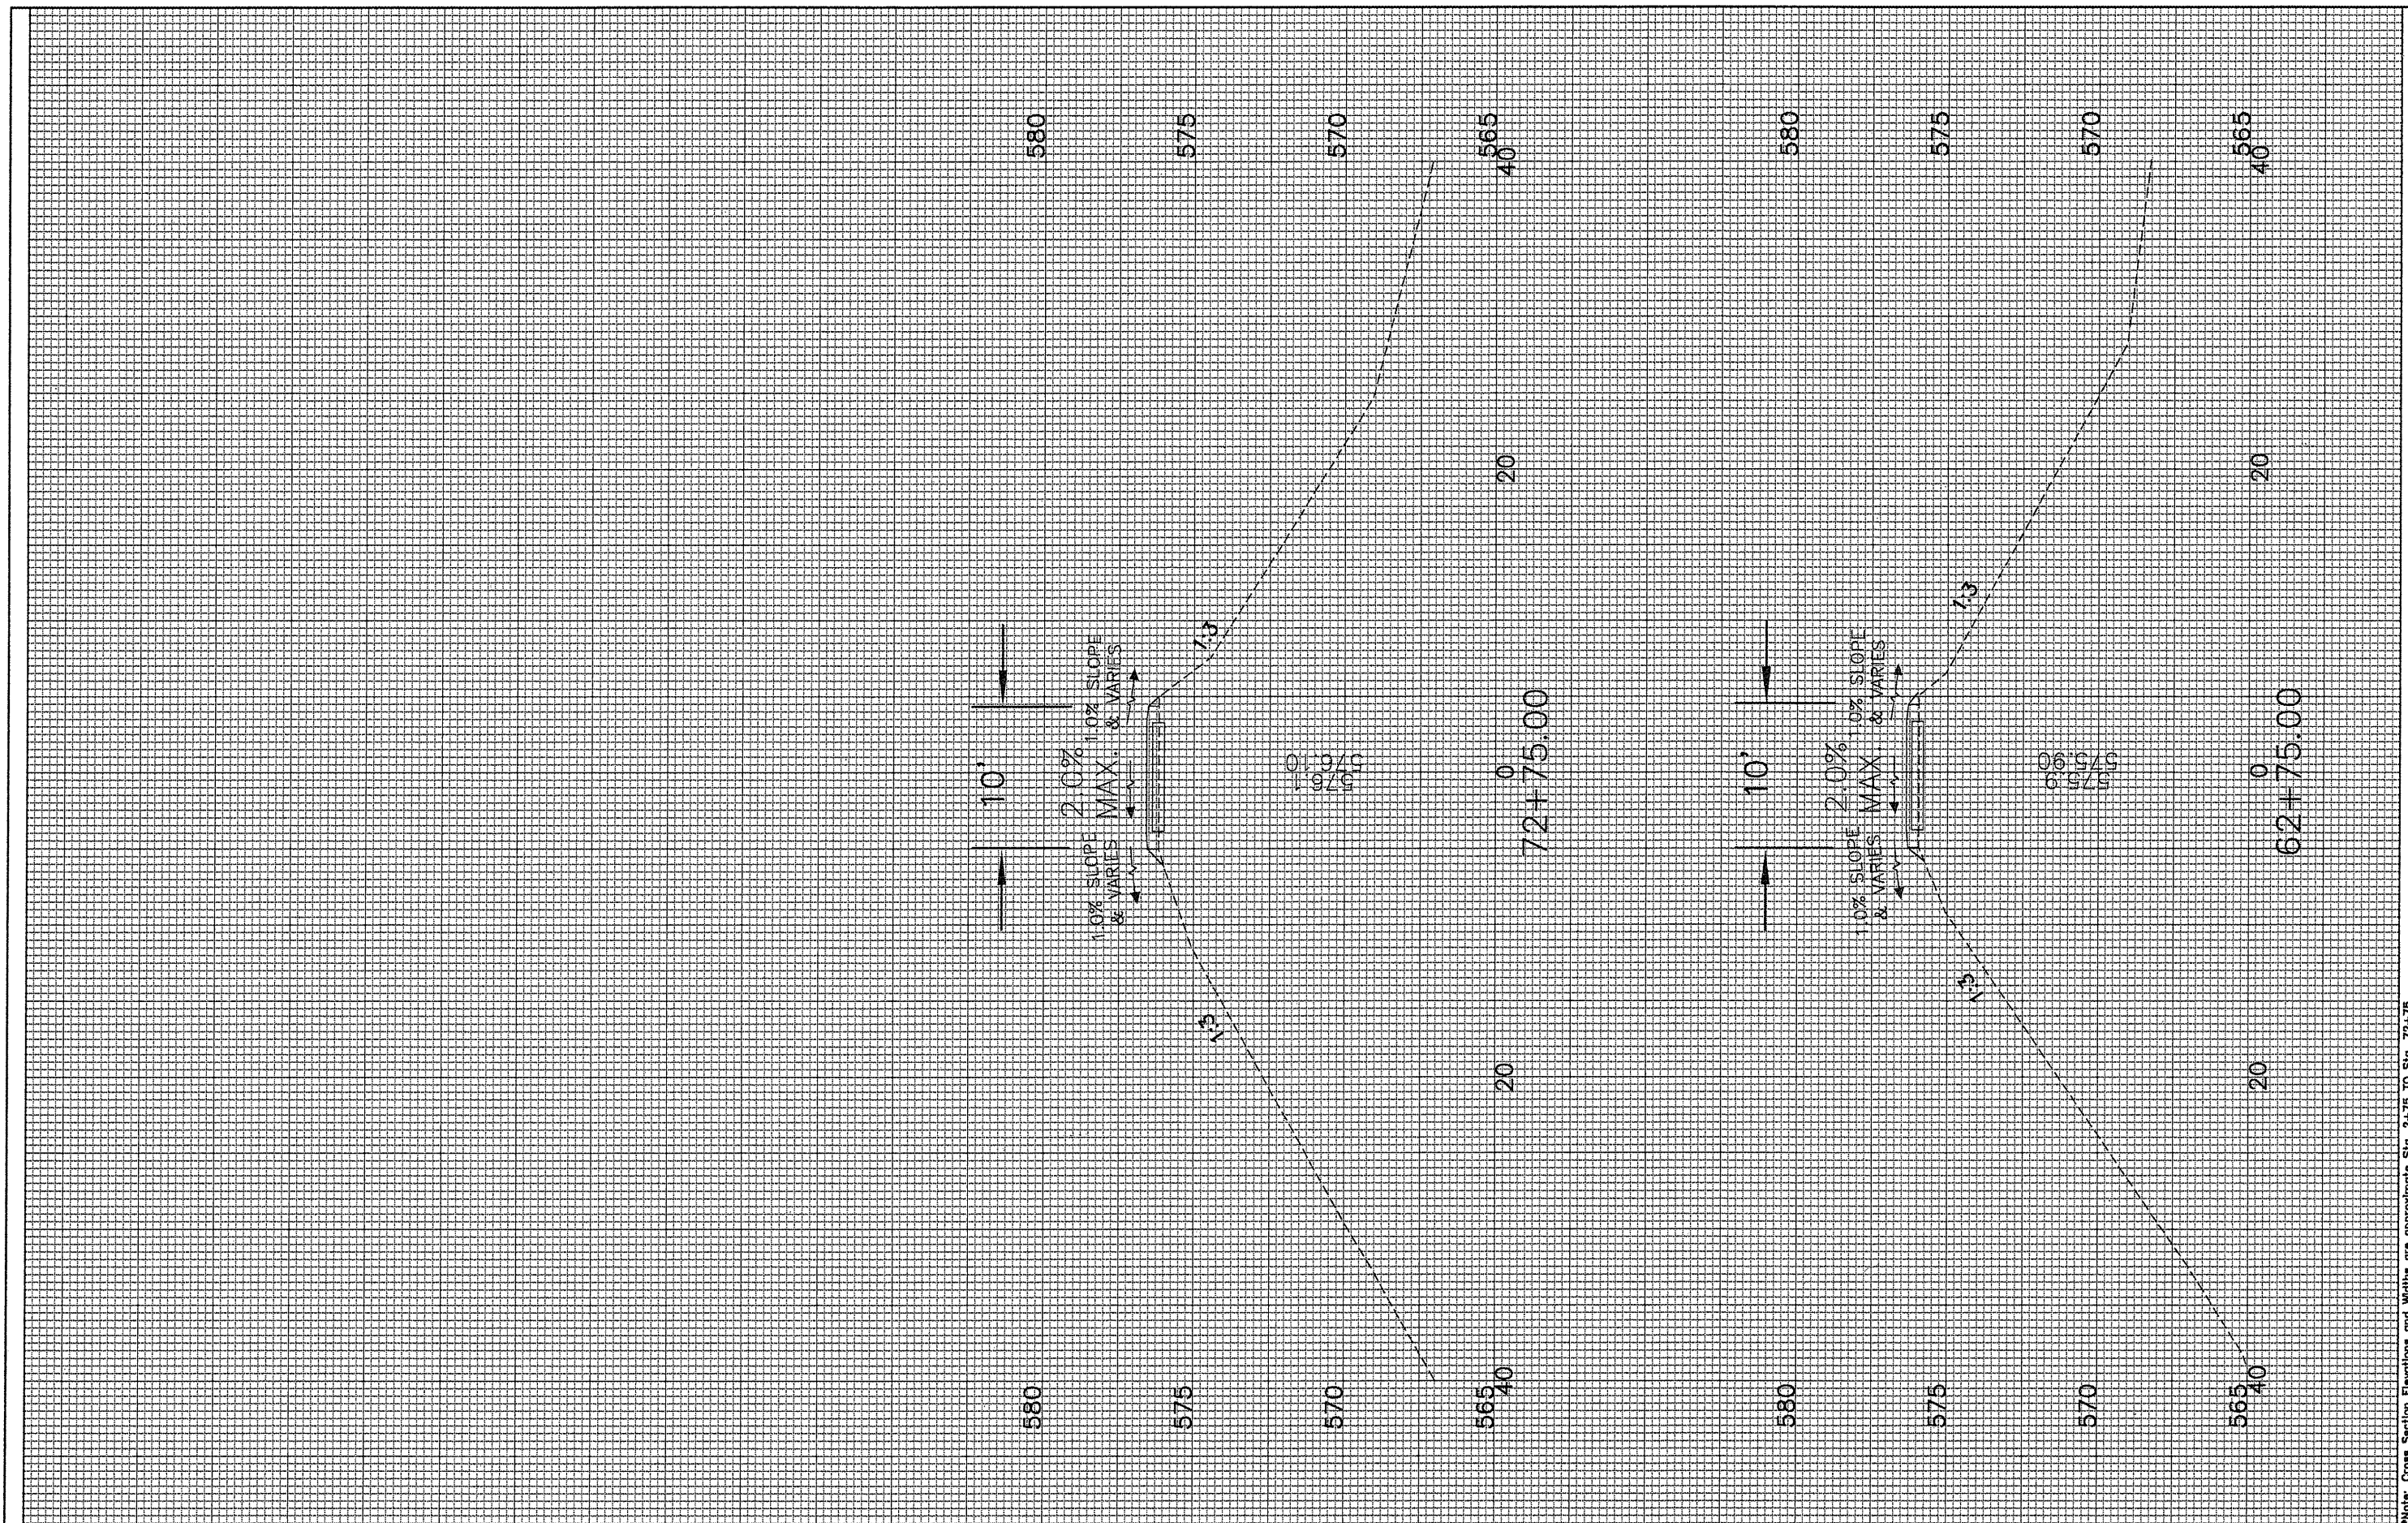

\*Note: Cross Section Elevations and Widths are approximate Sta. 2+75 TO Sta. 72+75

FILE NAME =	USER NAME =	DESIGNED --	REVISED --	STATE OF ILLINOIS DEPARTMENT OF TRANSPORTATION	CROSS SECTIONS	F.A. RTE.	SECTION	COUNTY	TOTAL SHEETS	SHEET NO.
		DRAWN -- MPK	REVISED --			10-00043-00-BT	ROCK ISLAND	31	22	
		CHECKED -- MKM	REVISED --			CONTRACT NO. 85556				
		DATE -- 2.28.12	REVISED --			ILLINOIS FED. AID PROJECT				
				SHEET 3 OF 12 SHEETS STA. 62+75.00 TO STA. 72+75.00						