


FINAL SURVEY NOTE BOOK NO.	SURVEYED BY	DATE

ORIGINAL SURVEY NOTE BOOK NO.	DESIGNED BY	DATE

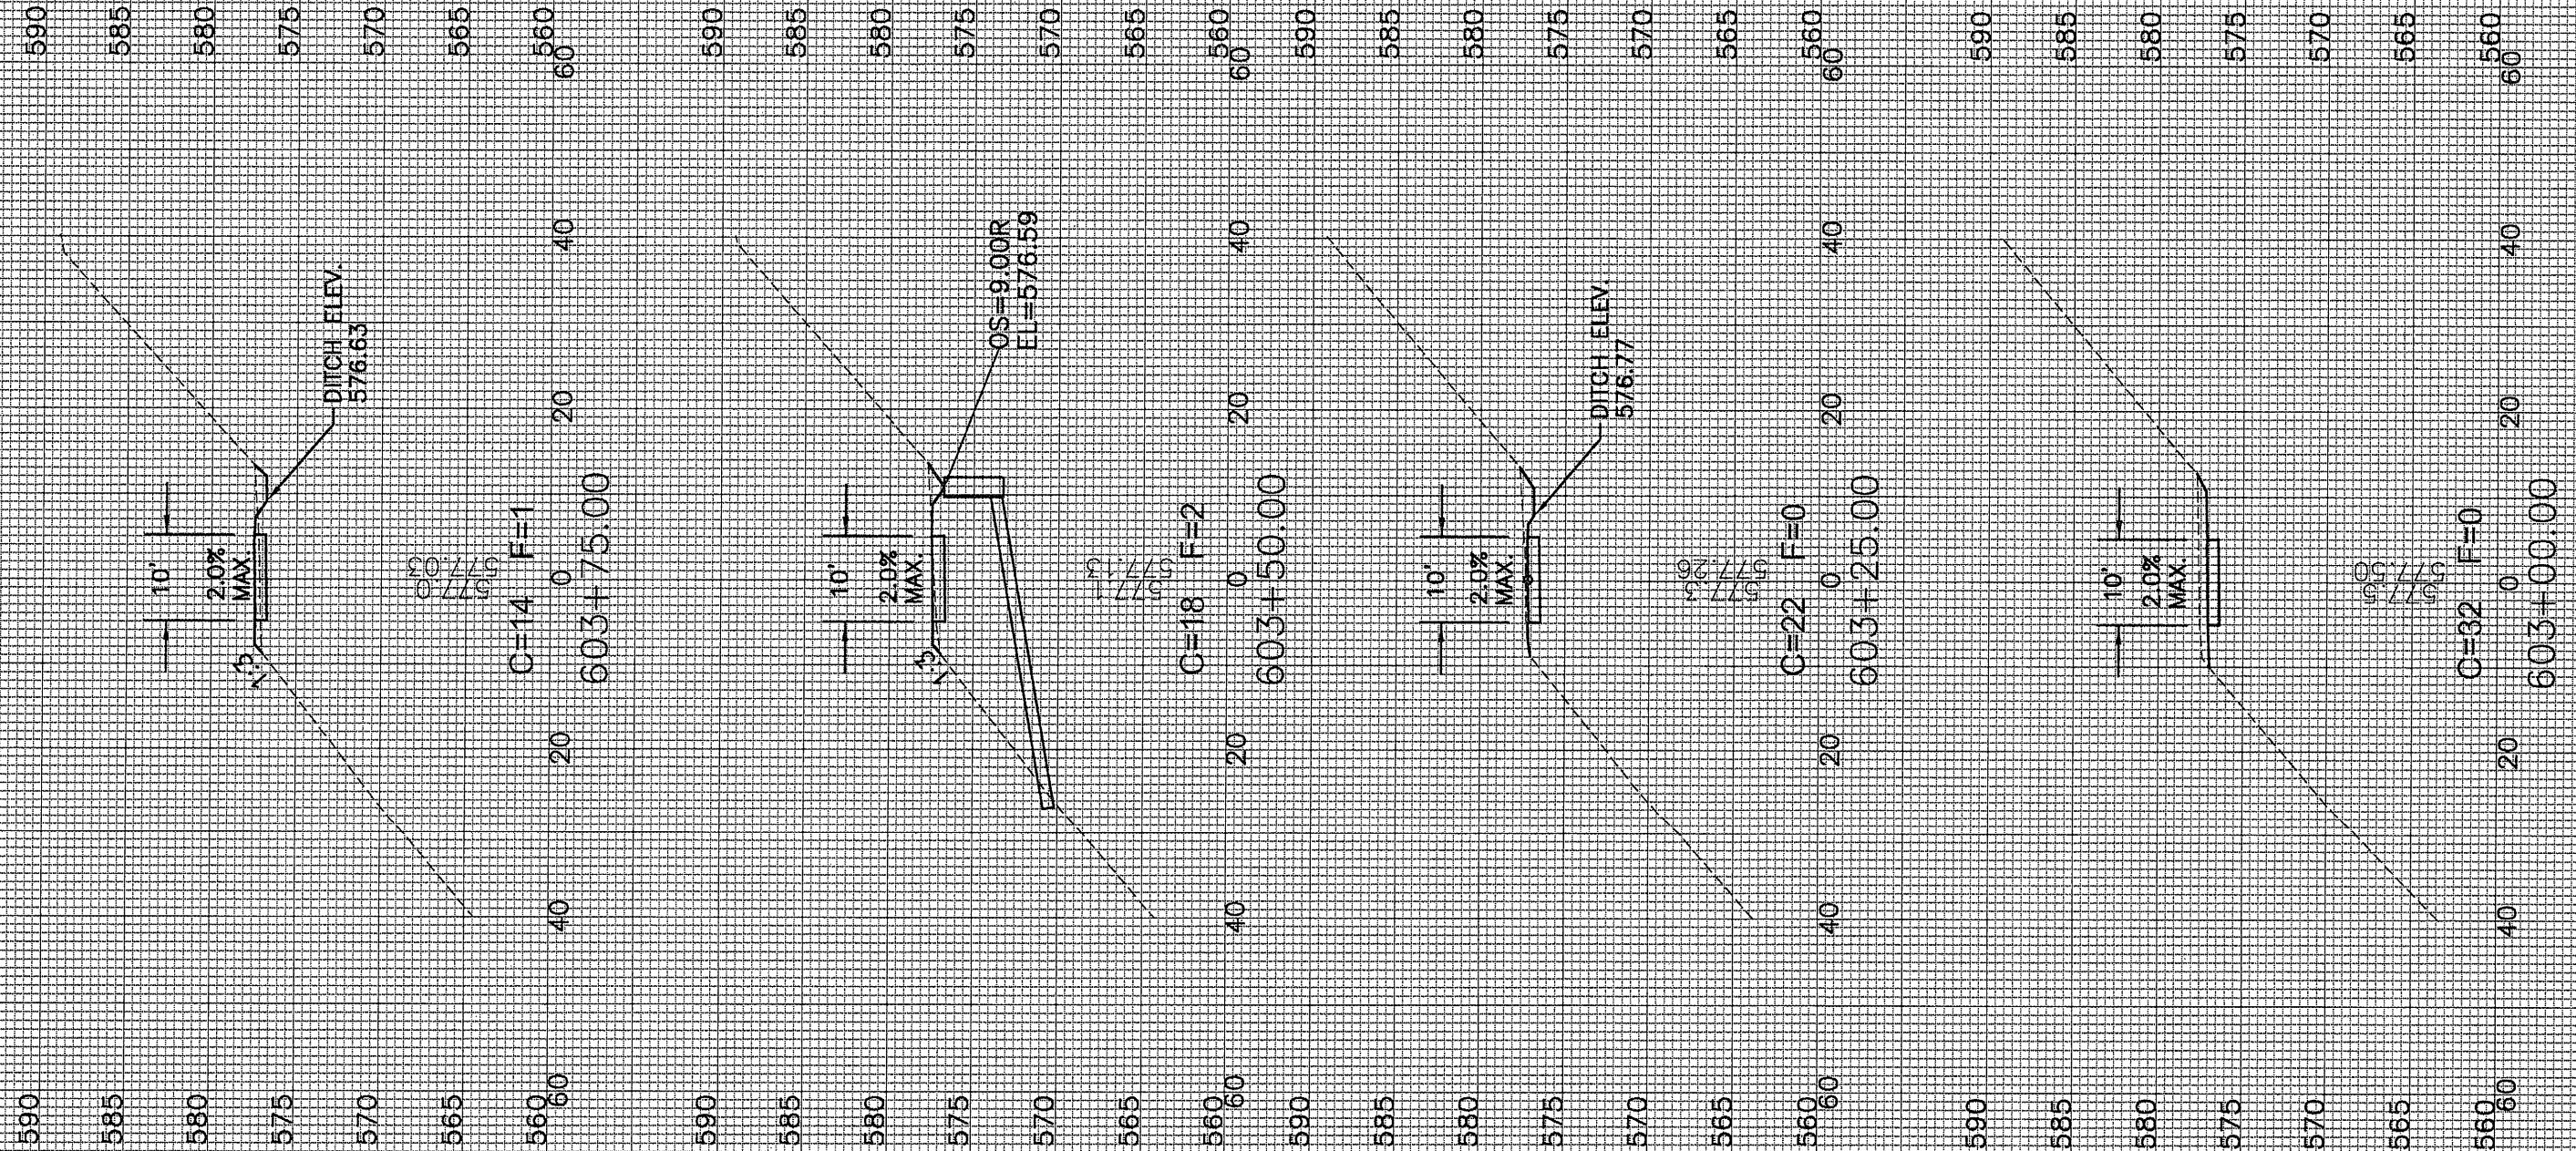

FILE NAME =	USER NAME =	DESIGNED -	REVISED -
		DRAWN - MPK	REVISED -
		CHECKED - MKM	REVISED -
		DATE - 2.28.12	REVISED -

STATE OF ILLINOIS
DEPARTMENT OF TRANSPORTATION

CROSS SECTIONS
SHEET 7 OF 12 SHEETS STA. 603+00.00 TO STA. 603+75.00

F.A. RTE.	SECTION	COUNTY	TOTAL SHEETS	SHEET NO.
	10-00043-00-BT	ROCK ISLAND	31	26
CONTRACT NO. 85556			ILLINOIS FED. AID PROJECT	