


FINL SURVEY PLOTTED DATE  
 NOTE BOOK NO. SURVEYED PLOTTED DATE  
 AREAS CHECKED

ORIGINAL SURVEY PLOTTED DATE  
 NOTE BOOK NO. SURVEYED PLOTTED DATE  
 AREAS CHECKED

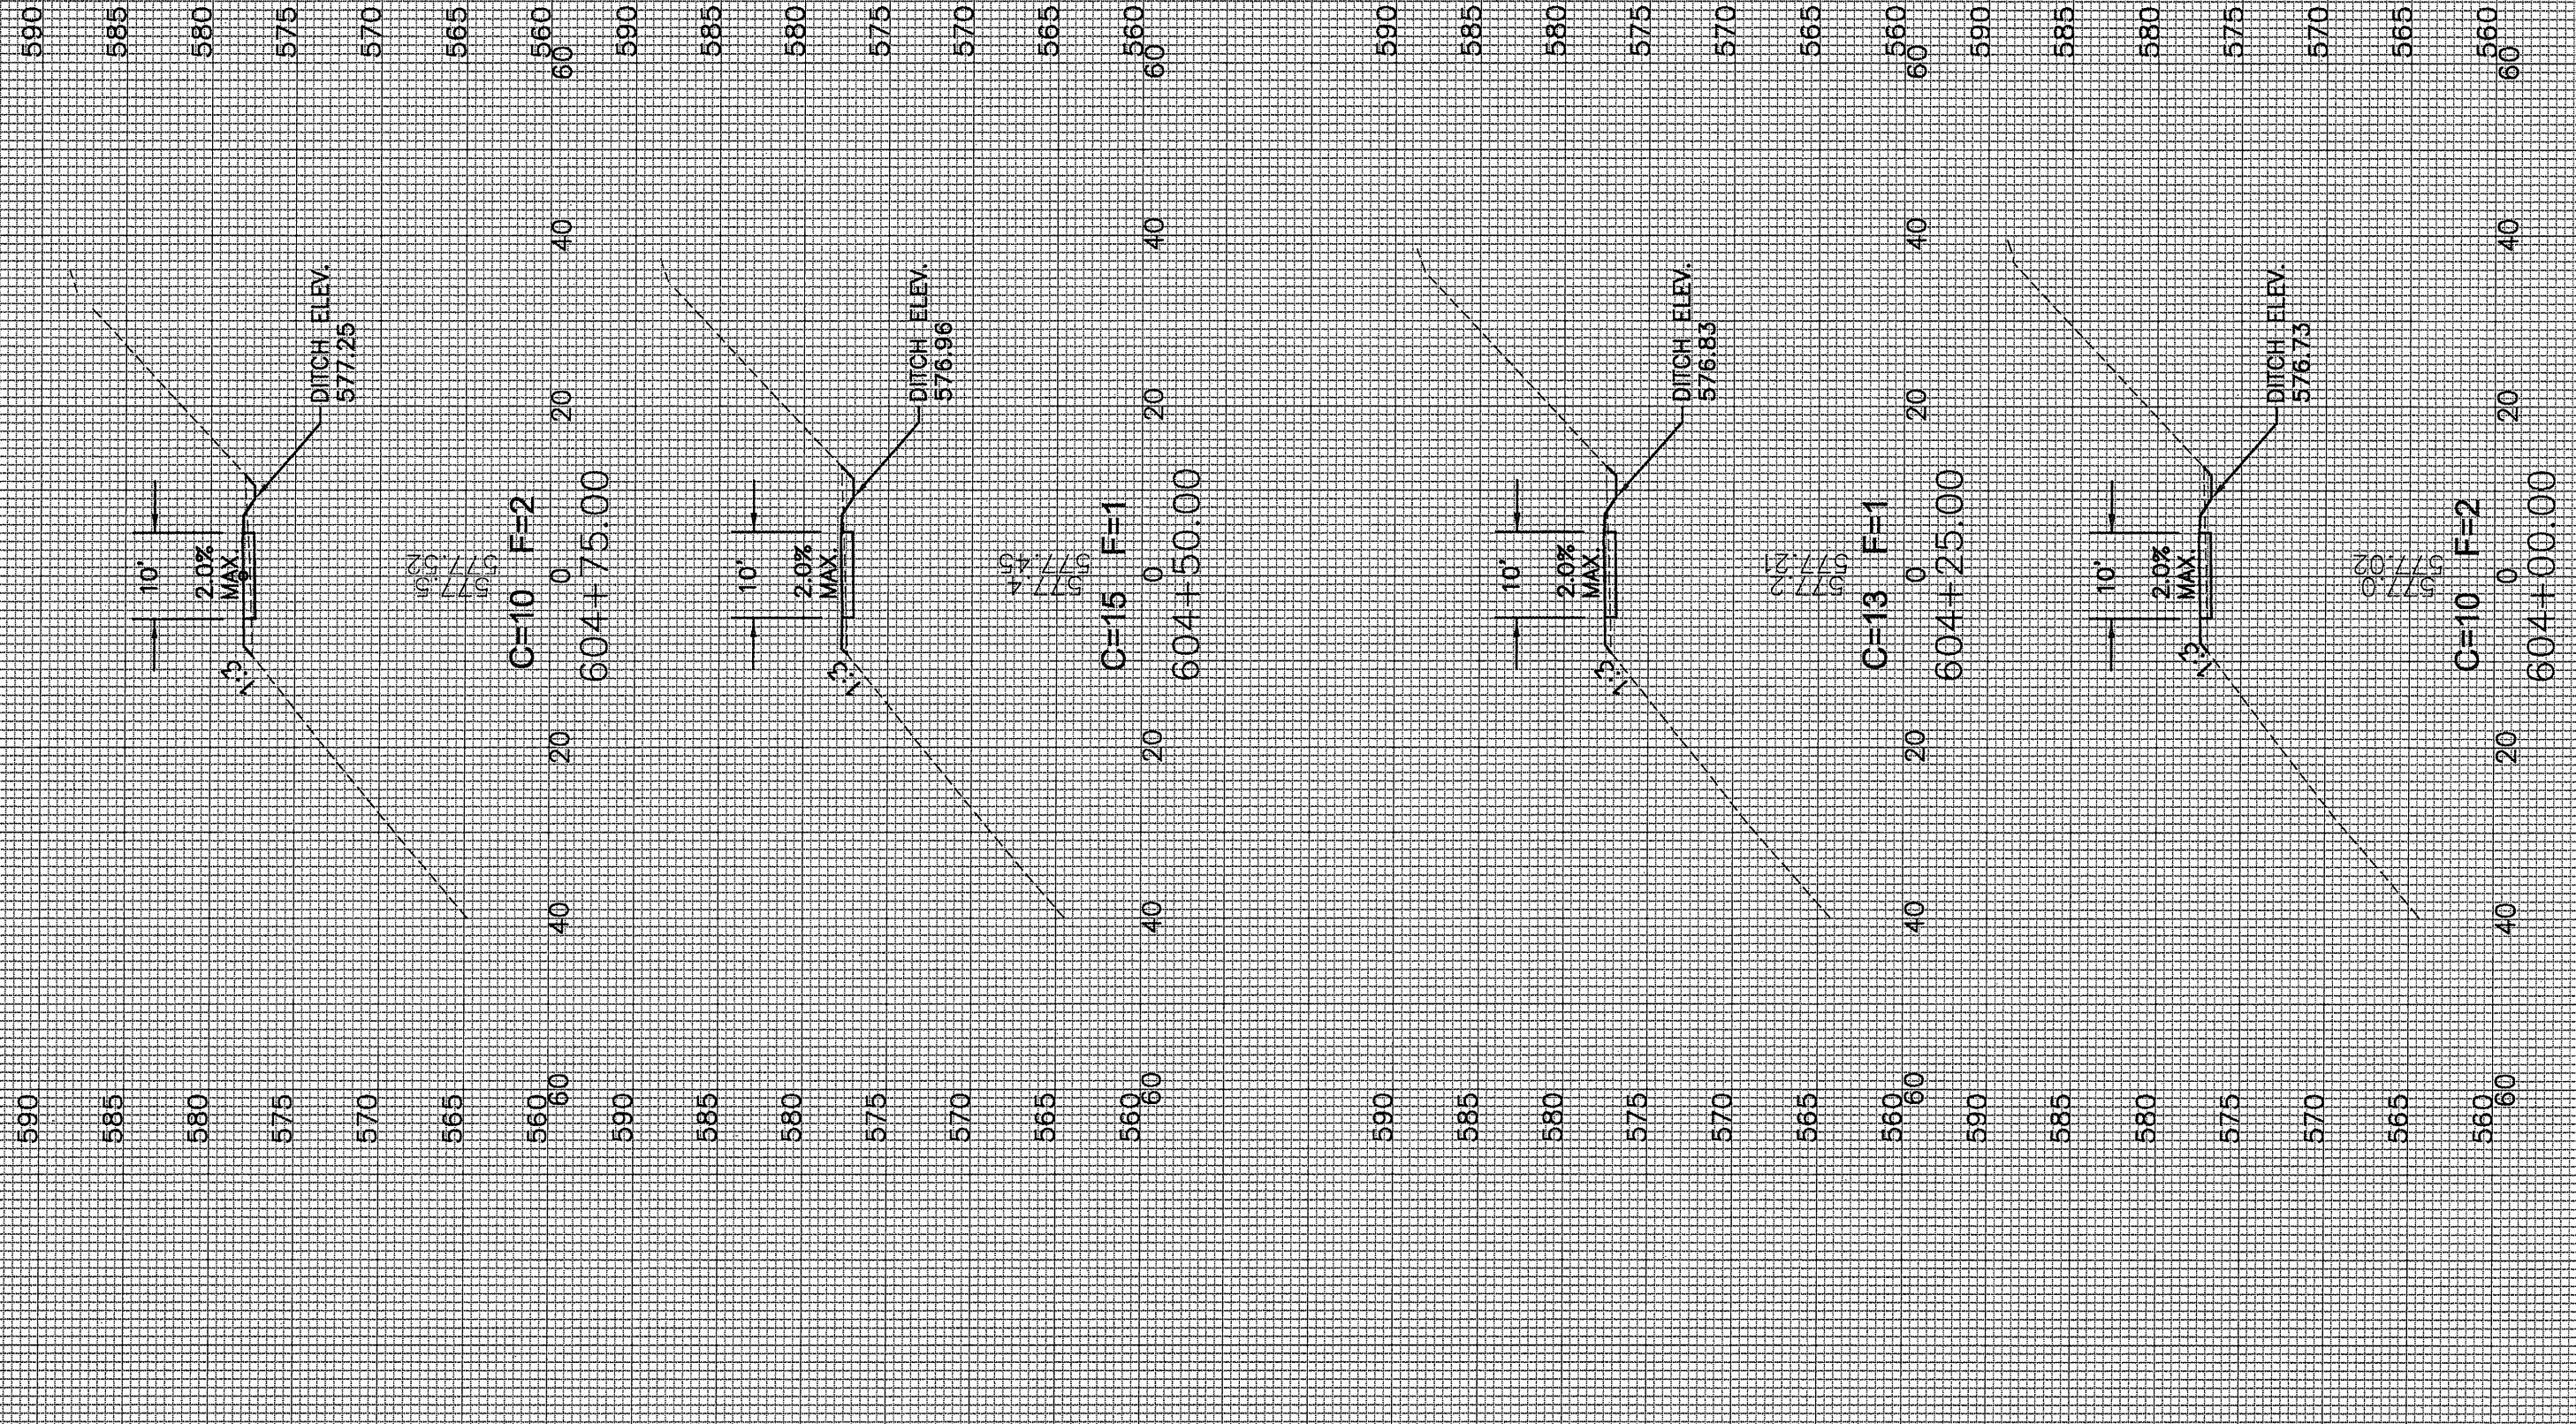

FILE NAME =	USER NAME =	DESIGNED -	REVISED -	STATE OF ILLINOIS DEPARTMENT OF TRANSPORTATION	CROSS SECTIONS	F.A. RTE.	SECTION	COUNTY	TOTAL SHEETS	SHEET NO.
	PLOT SCALE =	DRAWN - MPK	REVISED -			10-00043-00-BT	ROCK ISLAND	31	27	
	PLOT DATE =	CHECKED - MKM	REVISED -			CONTRACT NO. 85556				
		DATE - 2.28.12	REVISED -			ILLINOIS FED. AID PROJECT				
				SHEET 8 OF 12 SHEETS STA. 604+00.00 TO STA. 604+75.00						