


FINAL SURVEY NOTE BOOK NO.	DATE
REVISIONS	
BY	
DATE	

ORIGINAL SURVEY NOTE BOOK NO.	DATE
REVISIONS	
BY	
DATE	

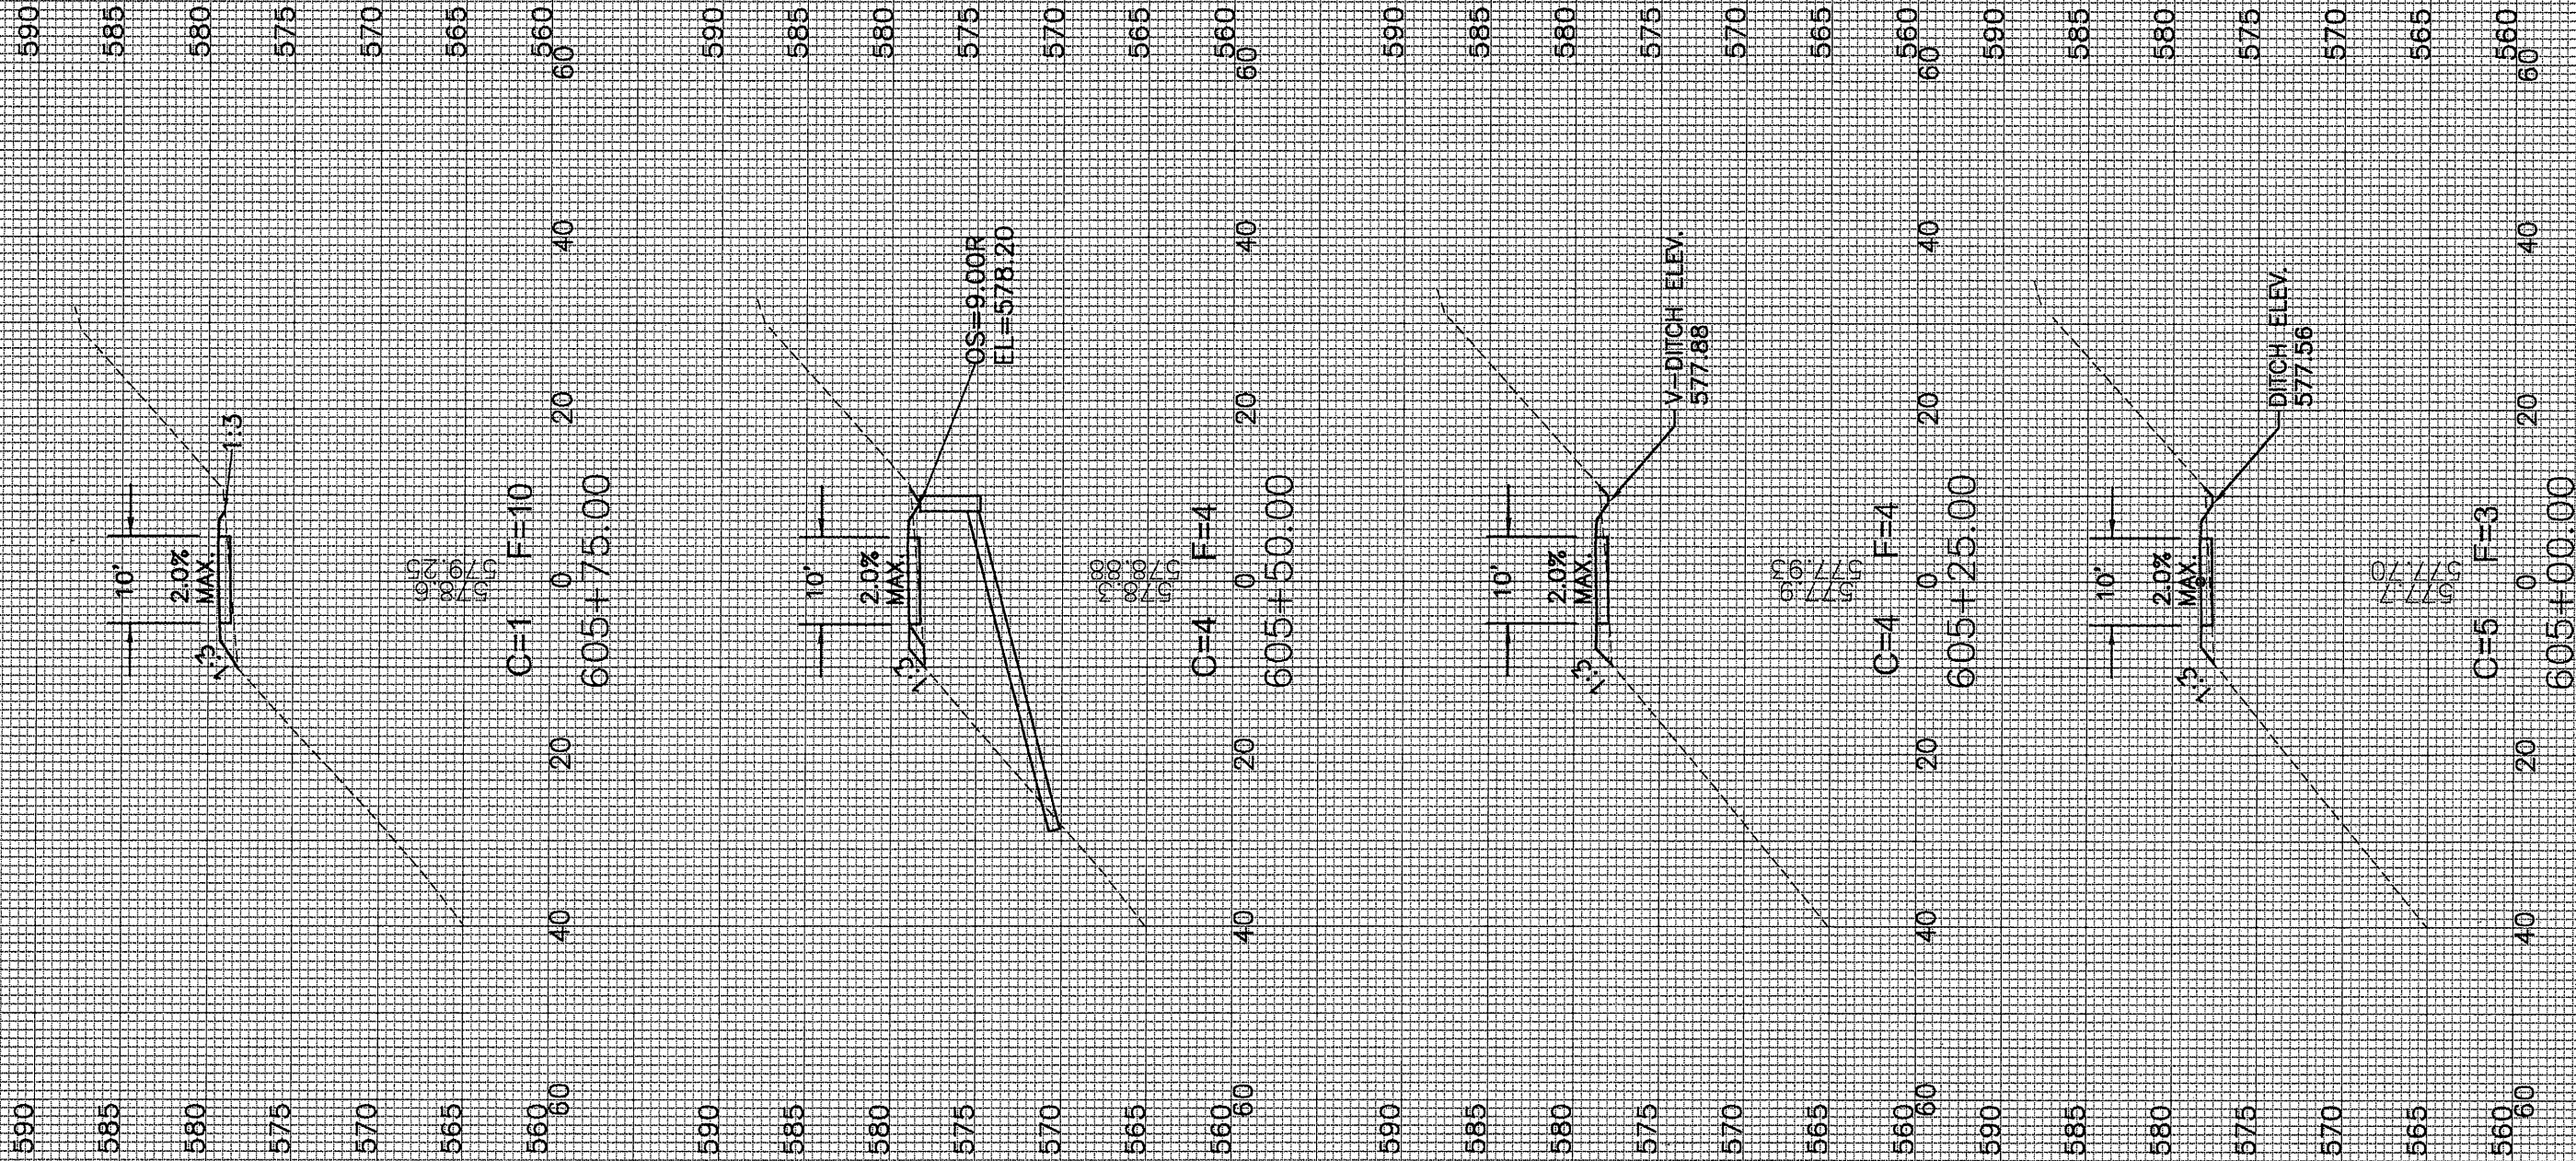

FILE NAME	USER NAME	DESIGNED	REVISED	STATE OF ILLINOIS DEPARTMENT OF TRANSPORTATION	CROSS SECTIONS	SHEET 9 OF 12 SHEETS STA. 805+00.00 TO STA. 805+75.00	SECTION 10-00043-00-BT	COUNTY ROCK ISLAND	TOTAL SHEETS 31	SHEET NO. 28
		DRAWN - MPK	REVISED							
		CHECKED - MKM	REVISED							
		DATE - 2.28.12	REVISED							
						CONTRACT NO. 85556				
						ILLINOIS FED. AID PROJECT				