


DATE	
BY	
FINAL SURVEY	SURVEYED
NOTE BOOK	PLOTTED
NO.	DATE
	AREAS CHECKED

DATE	
BY	
ORIGINAL SURVEY	SURVEYED
NOTE BOOK	PLOTTED
NO.	DATE
	AREAS CHECKED

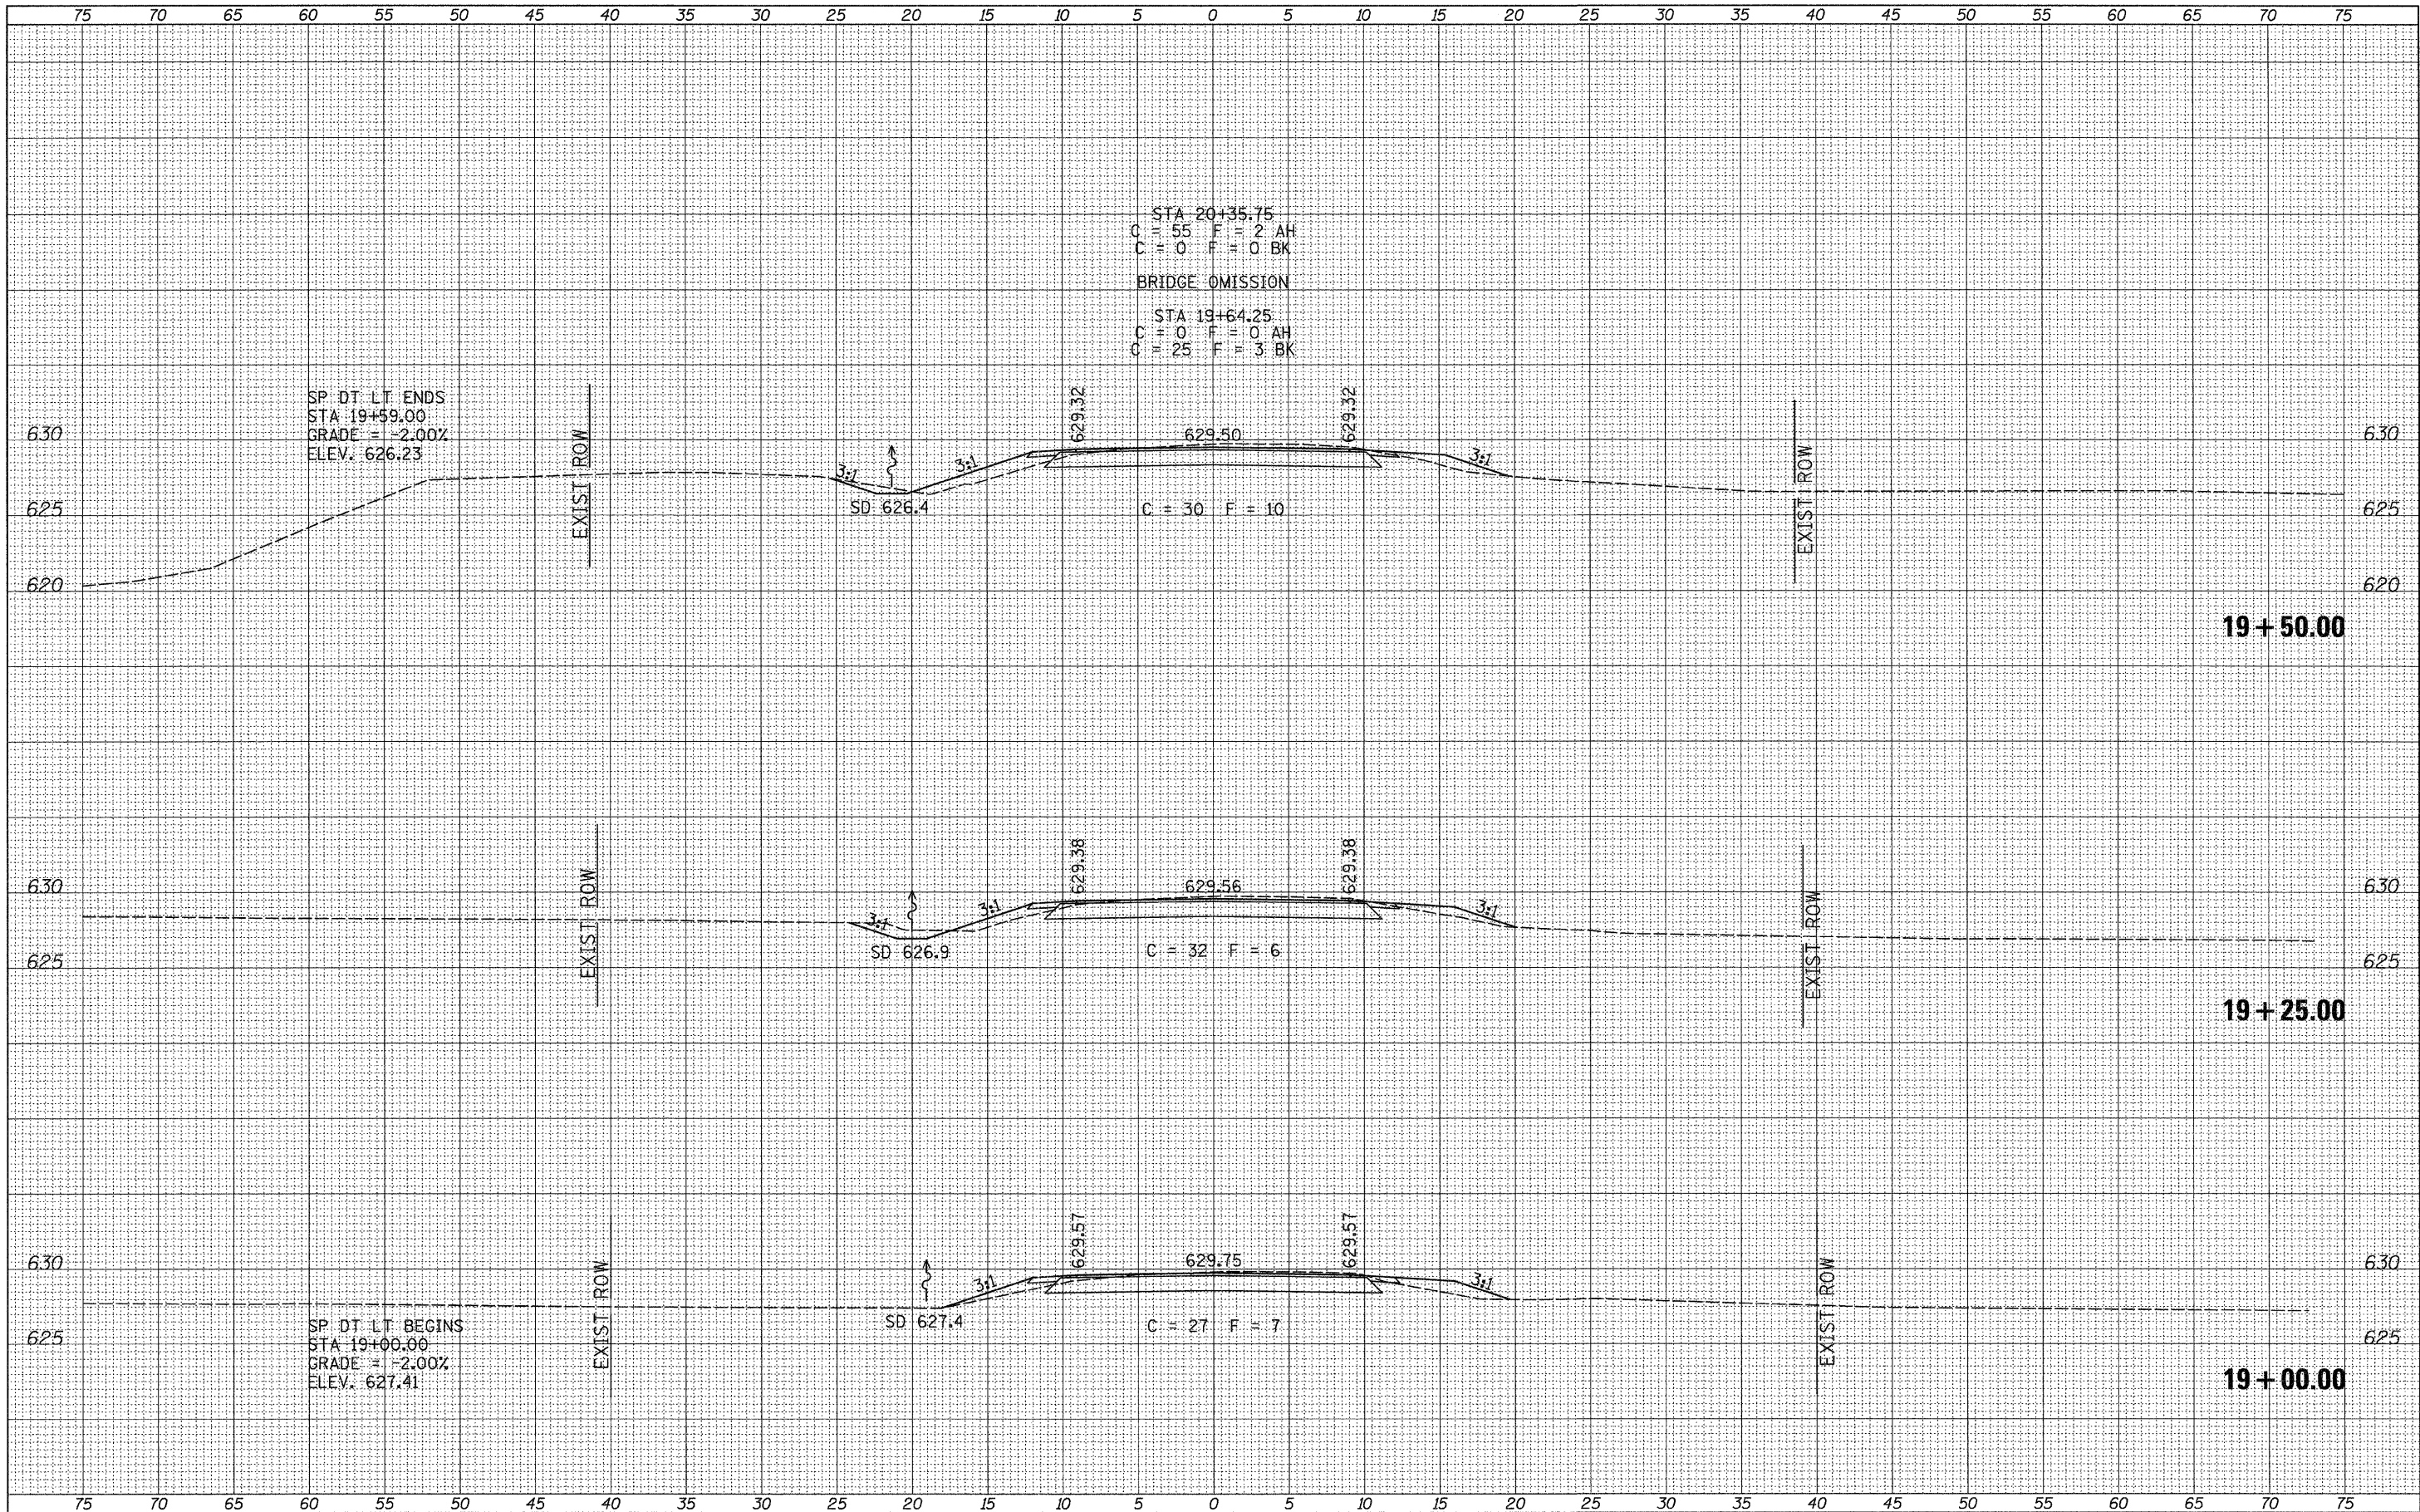

FILE NAME =
 V:\Bridge\2984 - Bureau\2984xhta.dgn

USER NAME = othomas	DESIGNED -	REVISED -
PLOT SCALE = 5.0000' / IN.	DRAWN -	REVISED -
PLOT DATE = 2/9/2012	CHECKED -	REVISED -
	DATE -	REVISED -

**BUREAU COUNTY
 TOWNSHIP ROAD 55
 OVER UNION DITCH**

CROSS SECTIONS
 SCALE: 1" = 5'-0" SHEET NO. 2 OF 4 SHEETS STA. 19+00.00 TO STA. 19+50.00

ROUTE	SECTION	COUNTY	TOTAL SHEETS	SHEET NO.
TR 55	11-07119-00-BR	BUREAU	21	19
CONTRACT NO. 87499				
FED. ROAD DIST. NO. 7		ILLINOIS	FED. AID PROJECT BRGS-0011083	