


PLAN  
 CHECKED BY \_\_\_\_\_ DATE \_\_\_\_\_  
 PLOTTED BY \_\_\_\_\_  
 NOTE BOOK NO. \_\_\_\_\_  
 CADD FILE NAME \_\_\_\_\_

PROFILE  
 CHECKED BY \_\_\_\_\_ DATE \_\_\_\_\_  
 PLOTTED BY \_\_\_\_\_  
 NOTE BOOK NO. \_\_\_\_\_  
 STRUCTURE NOTATION \_\_\_\_\_

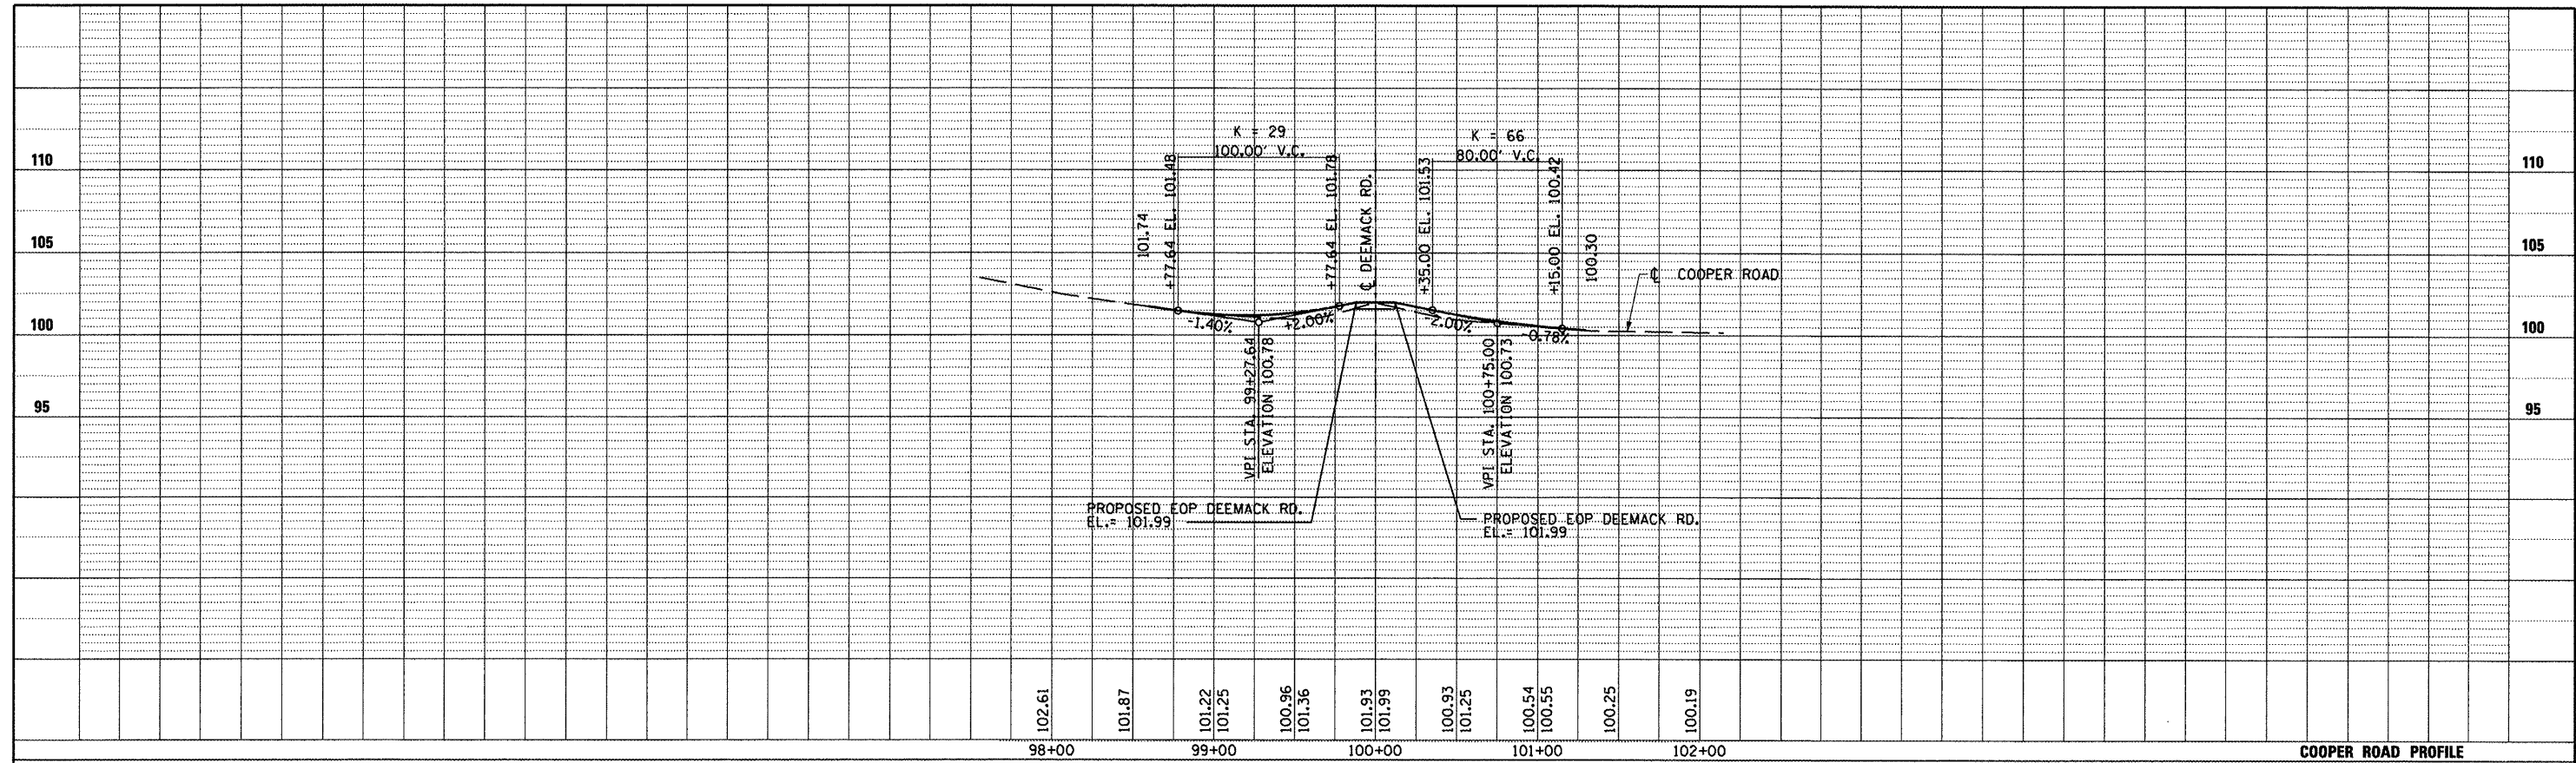

FILE NAME = X:\PROJECTS\2007705506\00N\DEEMACK-COOPER\PLANS-REFS\COOPER PROFILE.DGN

USER NAME = IDOT  
 PLOT SCALE = 1/32" = 1/8" / 1"

DESIGNED - KRS	REVISED -
DRAWN - KRS	REVISED -
CHECKED - KMC	REVISED -
DATE -	REVISED -

STATE OF ILLINOIS  
 DEPARTMENT OF TRANSPORTATION

TAZEWELL COUNTY - DEE-MACK ROAD AND COOPER ROAD  
 INTERSECTION IMPROVEMENTS  
 COOPER ROAD PROFILE

SCALE: SHEET NO. OF SHEETS STA. TO STA.

F.A. RTE.	SECTION	COUNTY	TOTAL SHEETS	SHEET NO.
	10-00076-00 RS	TAZEWELL	38	10
			CONTRACT NO. 89591	
ILLINOIS FED. AID PROJECT				